



Localizare amplasament-extras Google Maps




Localizare amplasament-extras eTerra

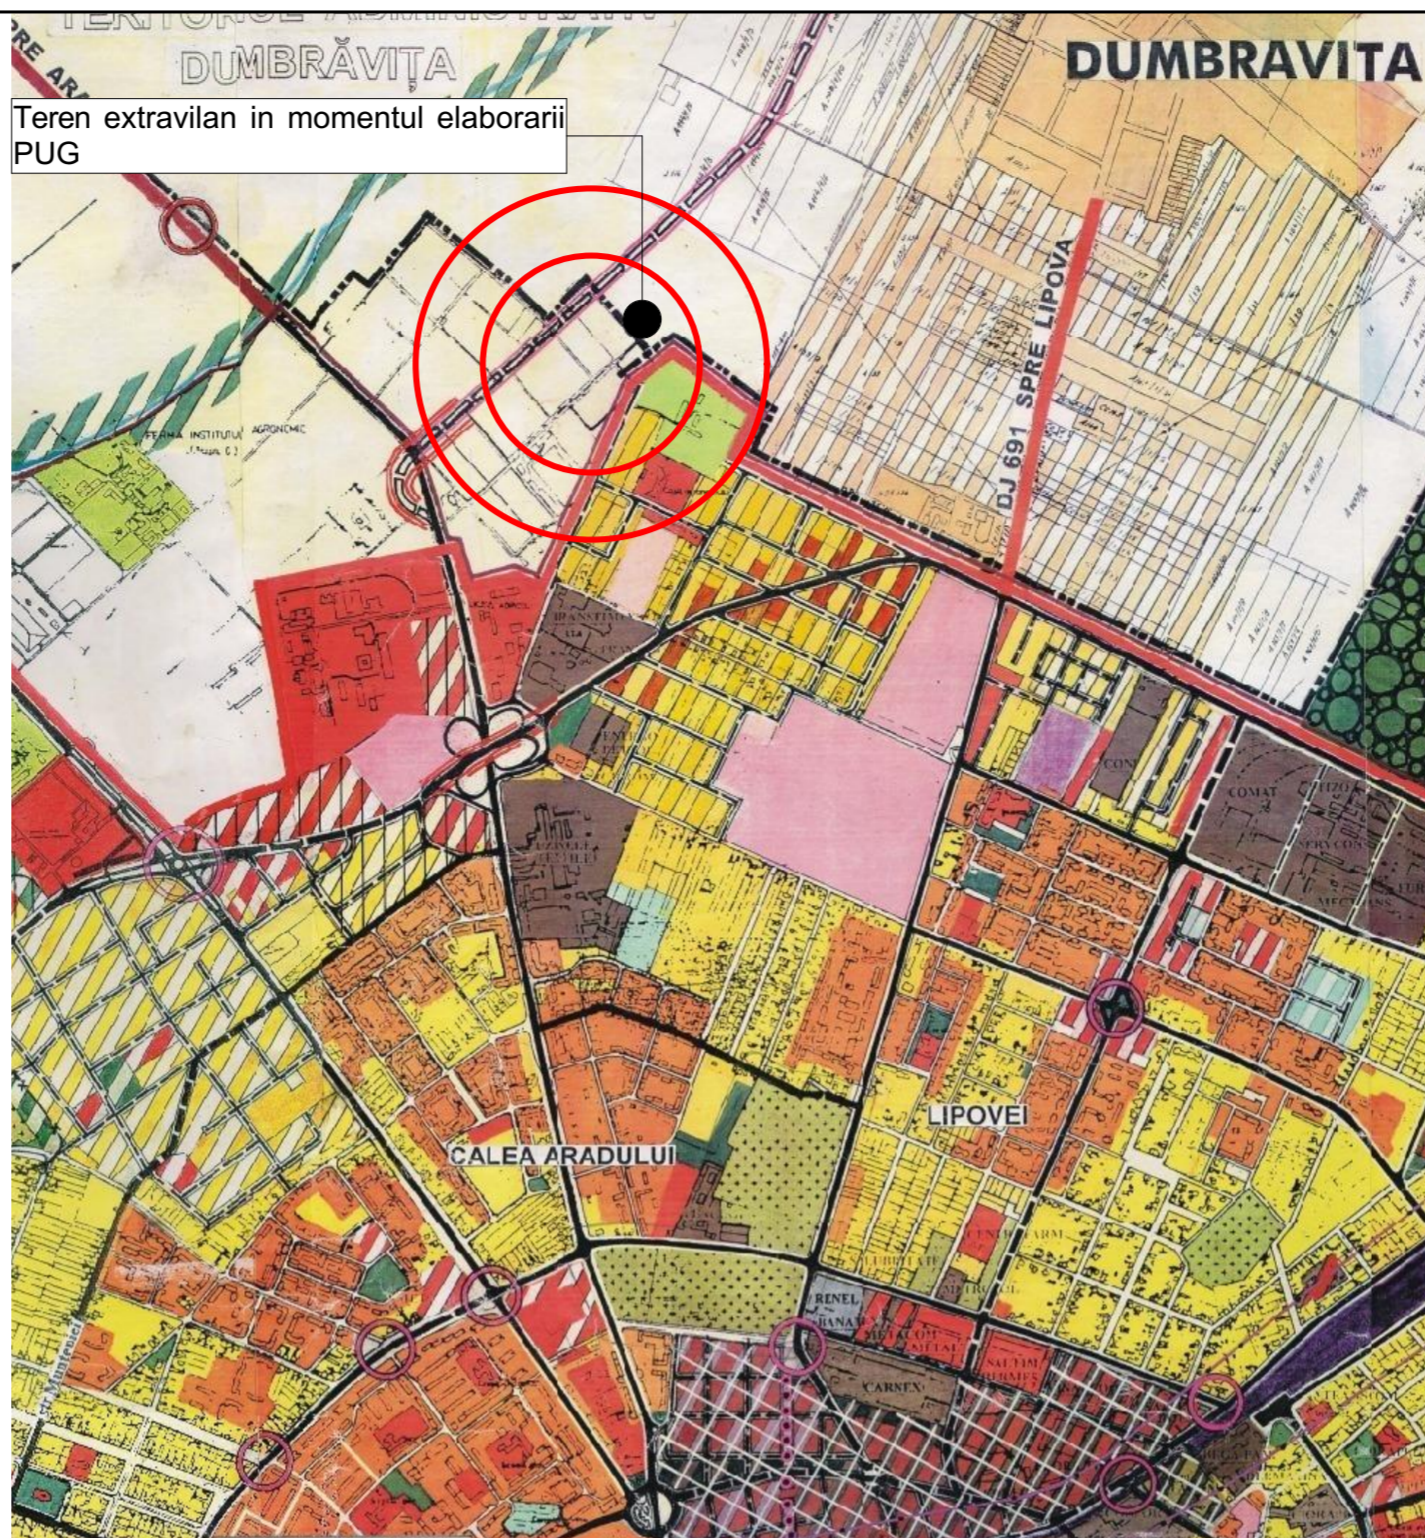


Localizare amplasament-PUG aprobat prin HCL 157/2002, prelungit prin HCL 619/2018

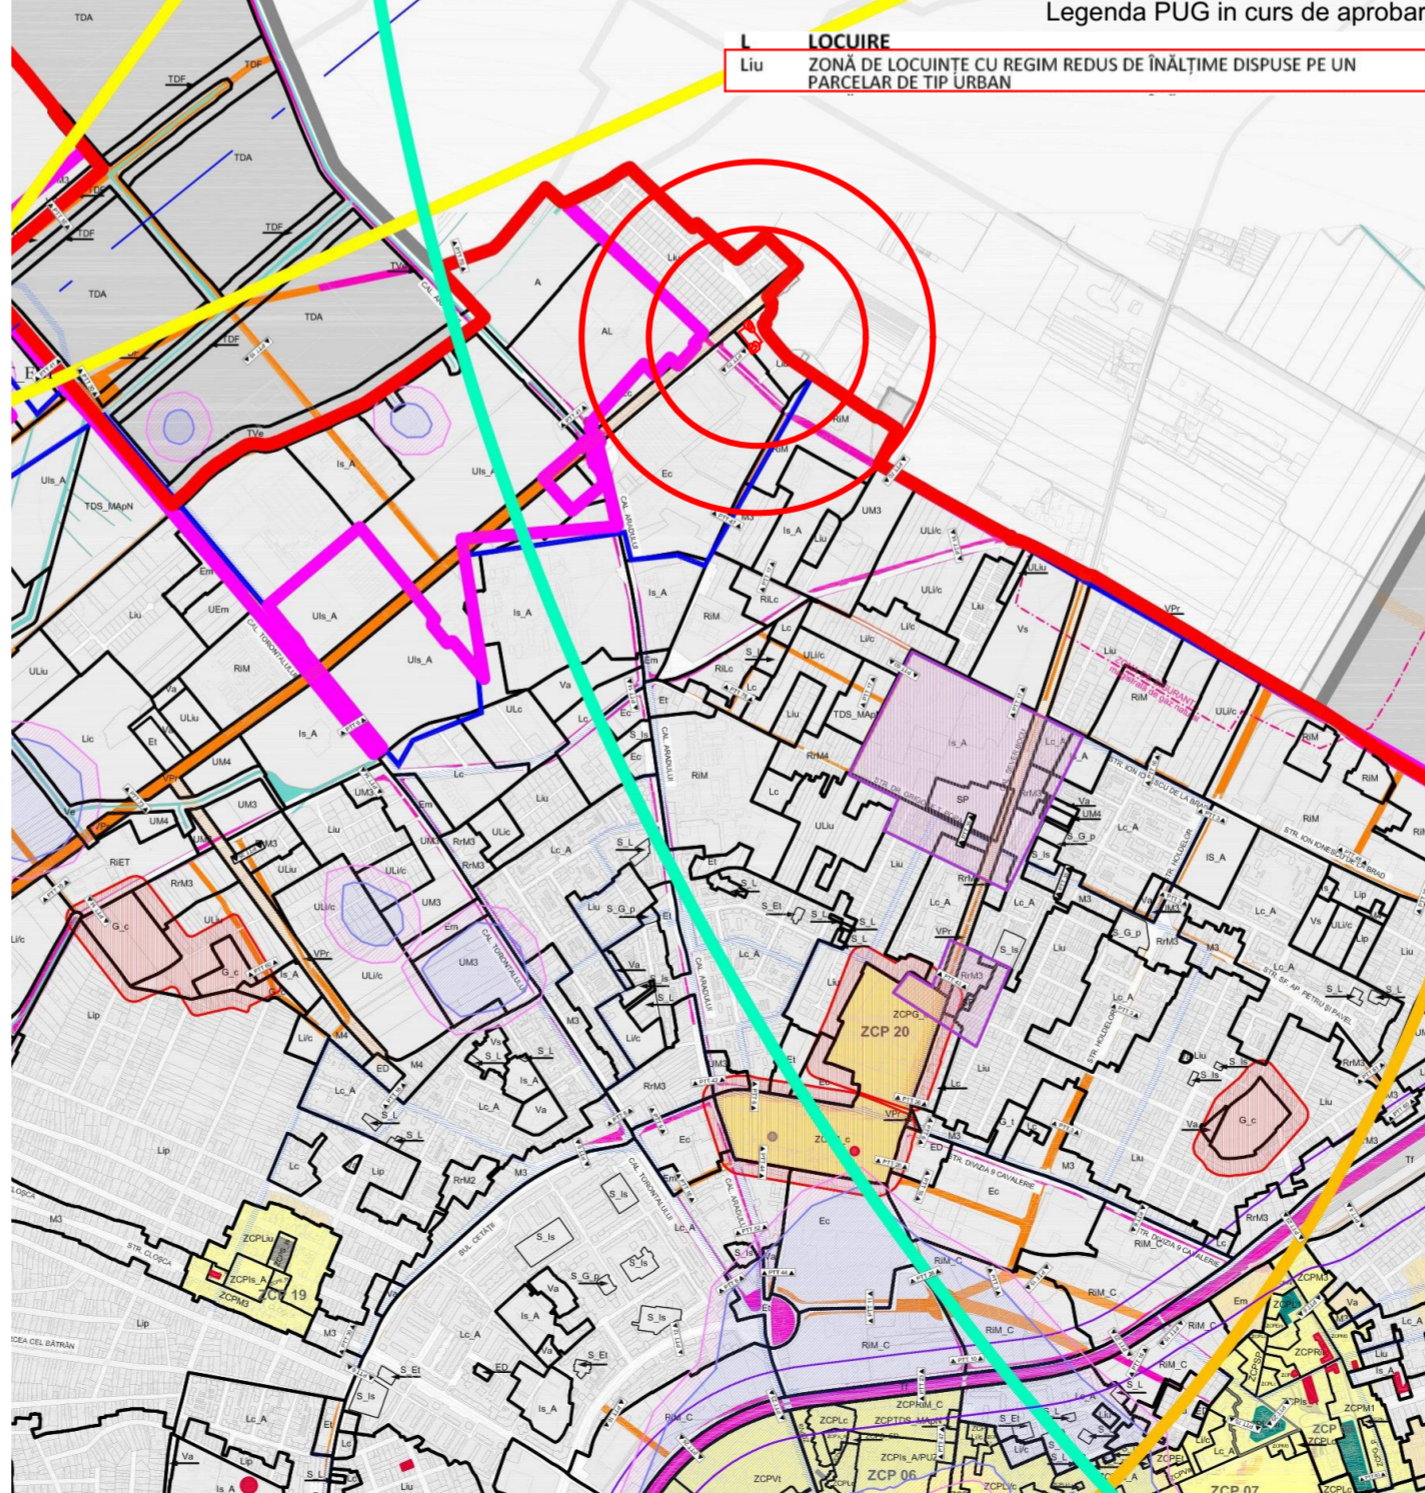

Localizare amplasament-extras PUG nou in curs de aprobare

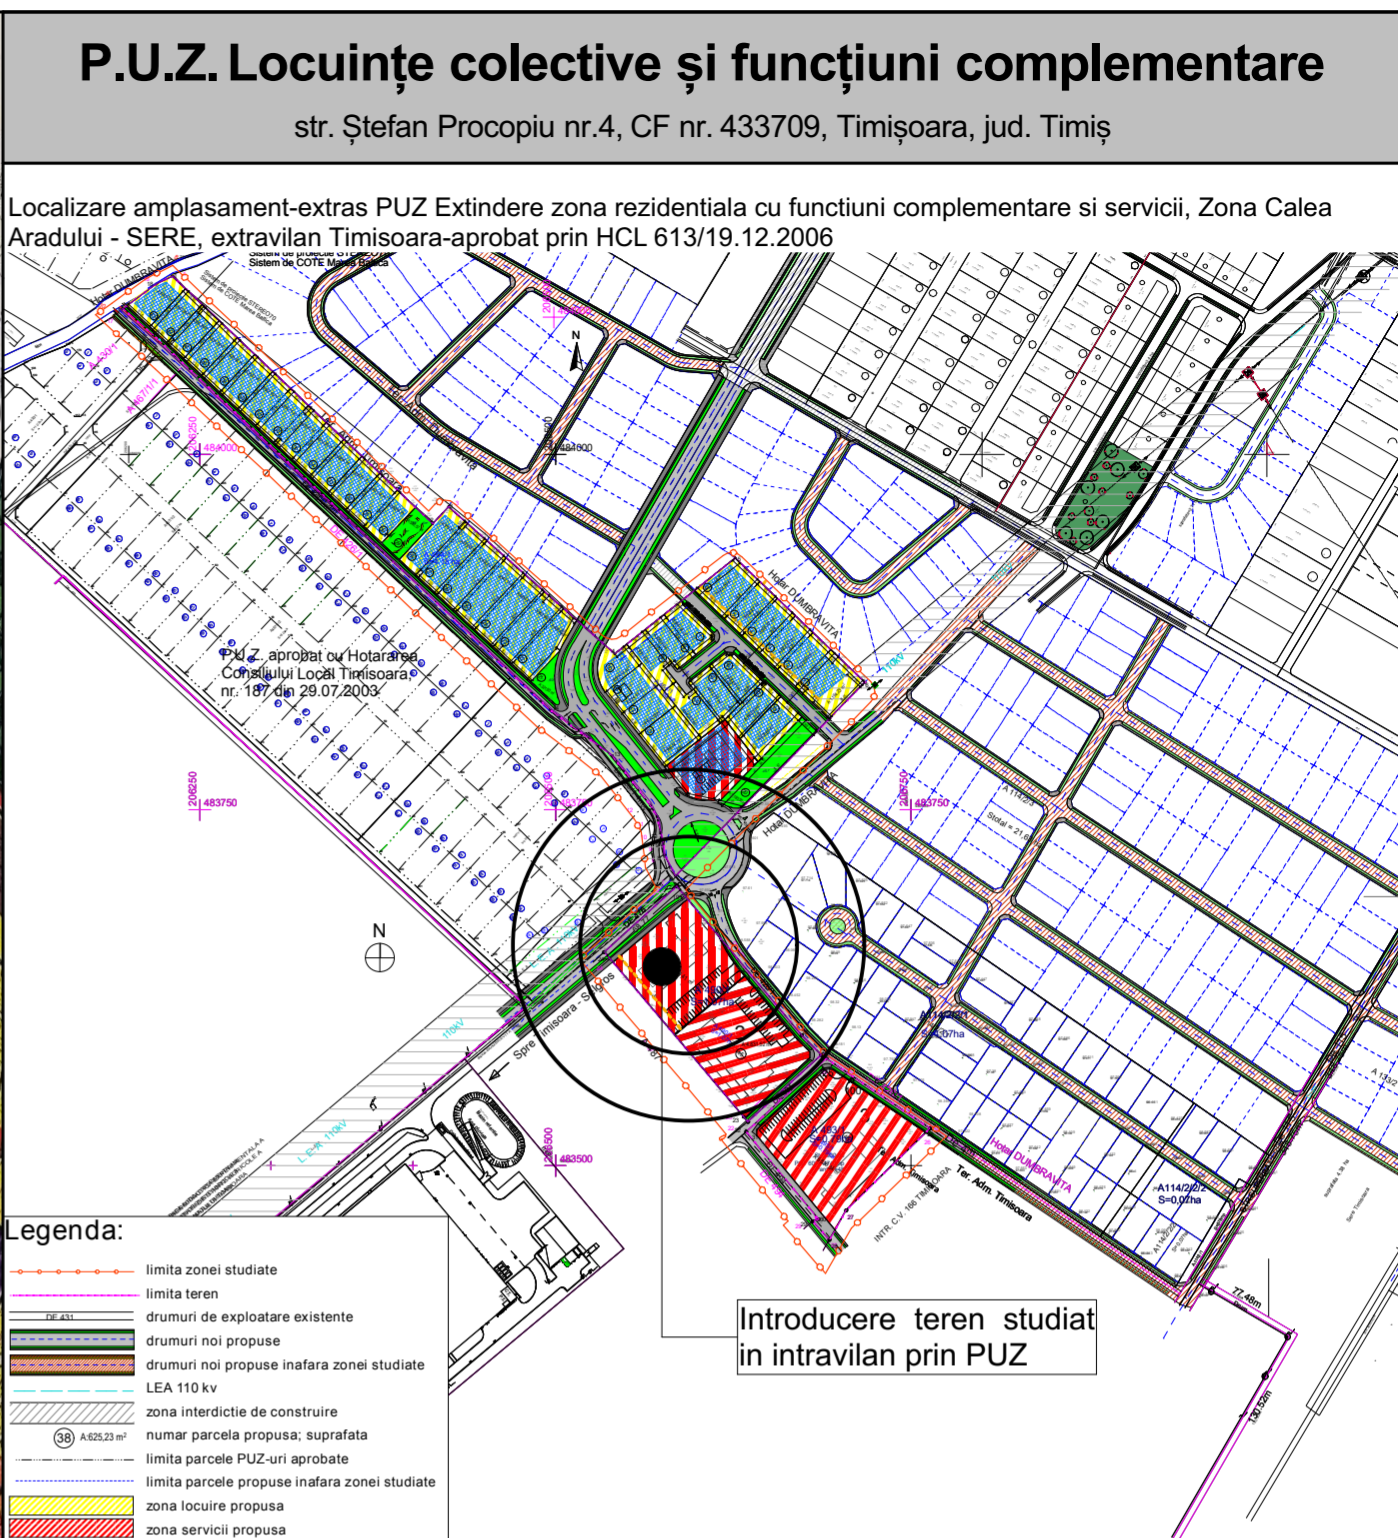

Localizare amplasament-PUD Hala prestari servicii si depozitare aprobat prin HCL 365/2014 expirat, nefiind activat

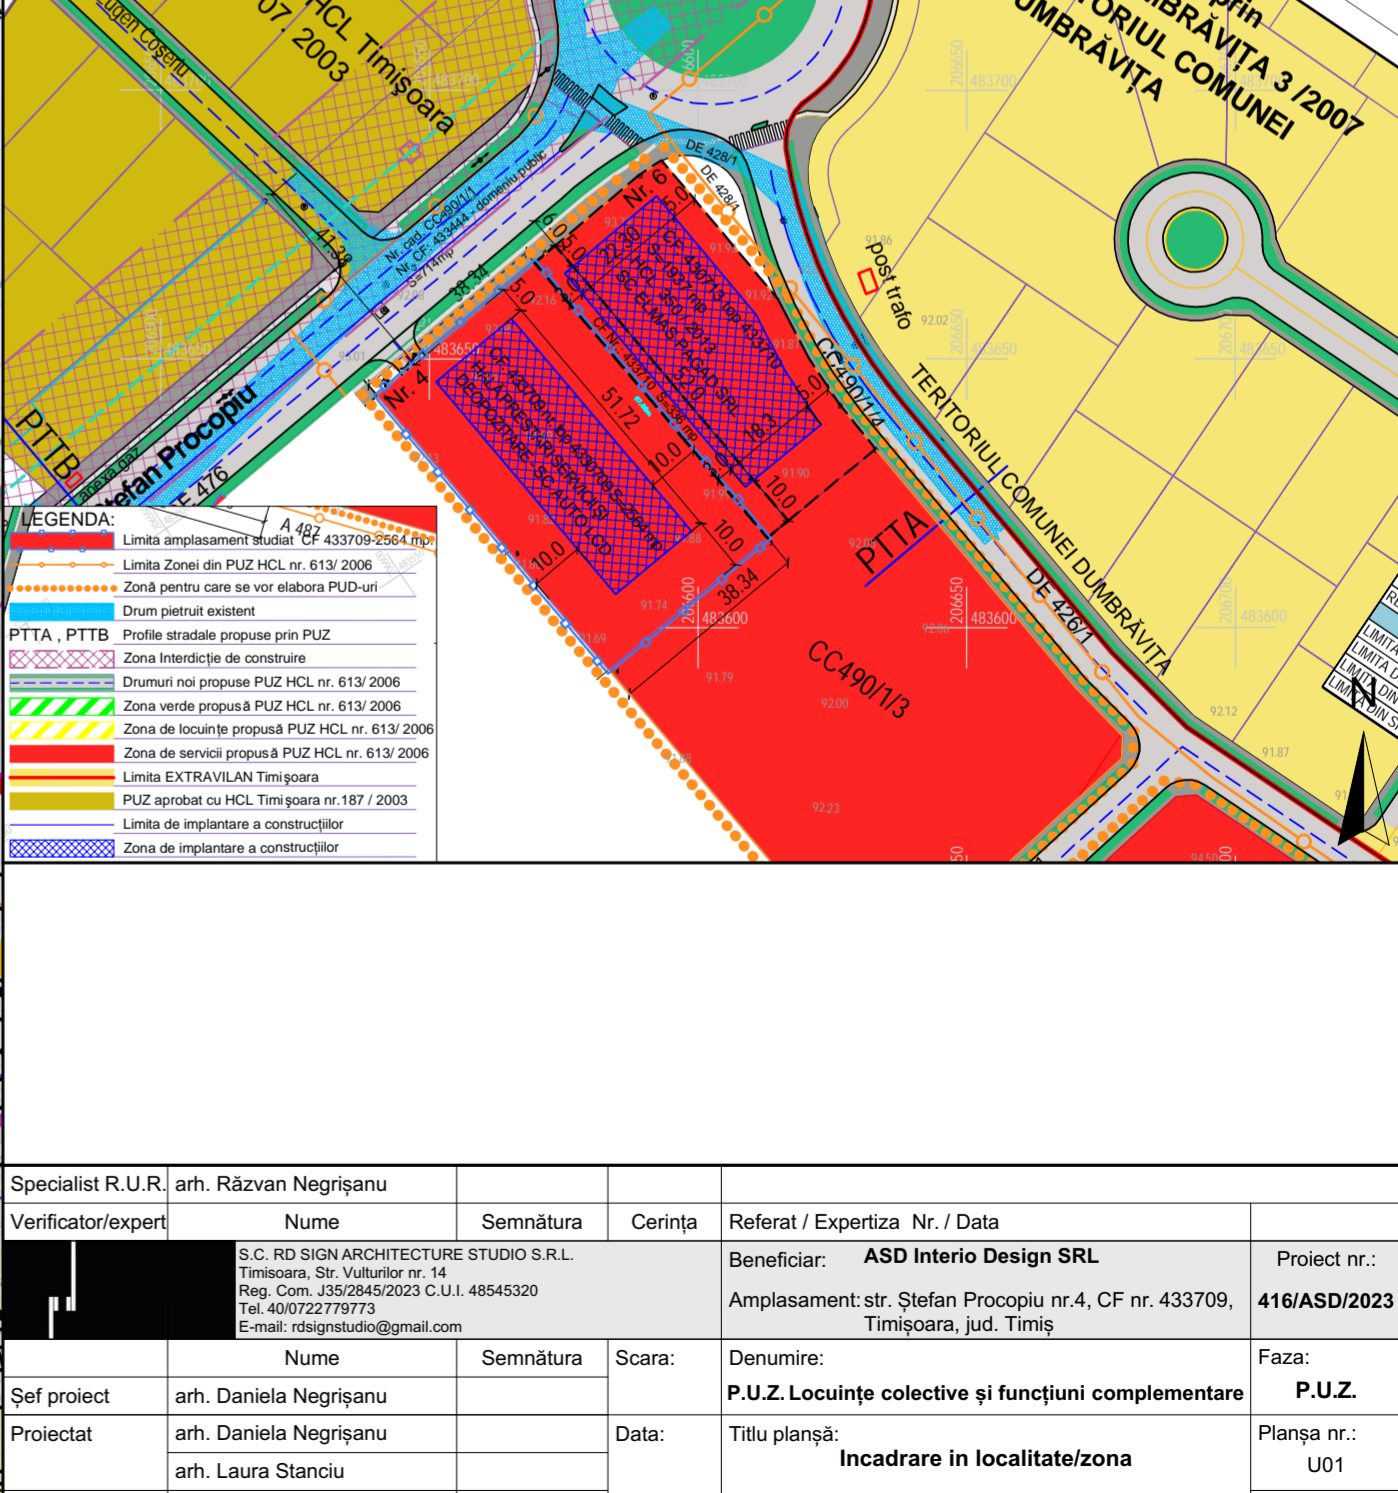

Localizare amplasament-PUD Hala prestari servicii si depozitare aprobat prin HCL 365/2014 expirat, nefiind activat

Specialist R.U.R.	arh. Răzvan Negrișanu	Semnătura	Cerința	Referat / Expertiza Nr. / Data	
Verificator/expert	Nume	Semnătura	Cerința	Beneficiar: ASD Interio Design SRL	Proiect nr.: 416/ASD/2023
Sef proiect	arh. Daniela Negrișanu	Semnătura	Scara:	Denumire: P.U.Z. Locuințe colective și funcțiuni complementare	Faza: P.U.Z.
Proiectat	arh. Daniela Negrișanu	Semnătura	Data:	Titlu planșă: Incadrare in localitate/zona	Planșa nr.: U01
Desenat	arh. Laura Stanciu	Semnătura	August 2023		420x580