



PLAN URBANISTIC DE DETALIU

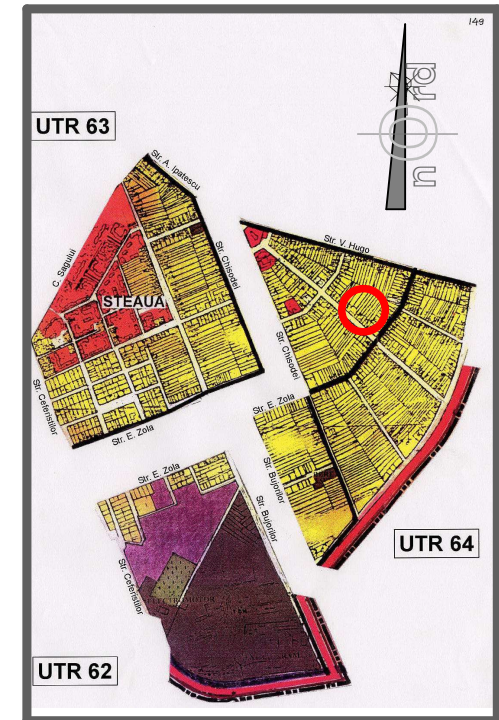

EXTRAS DIN P.U.G.
TIMISOARA

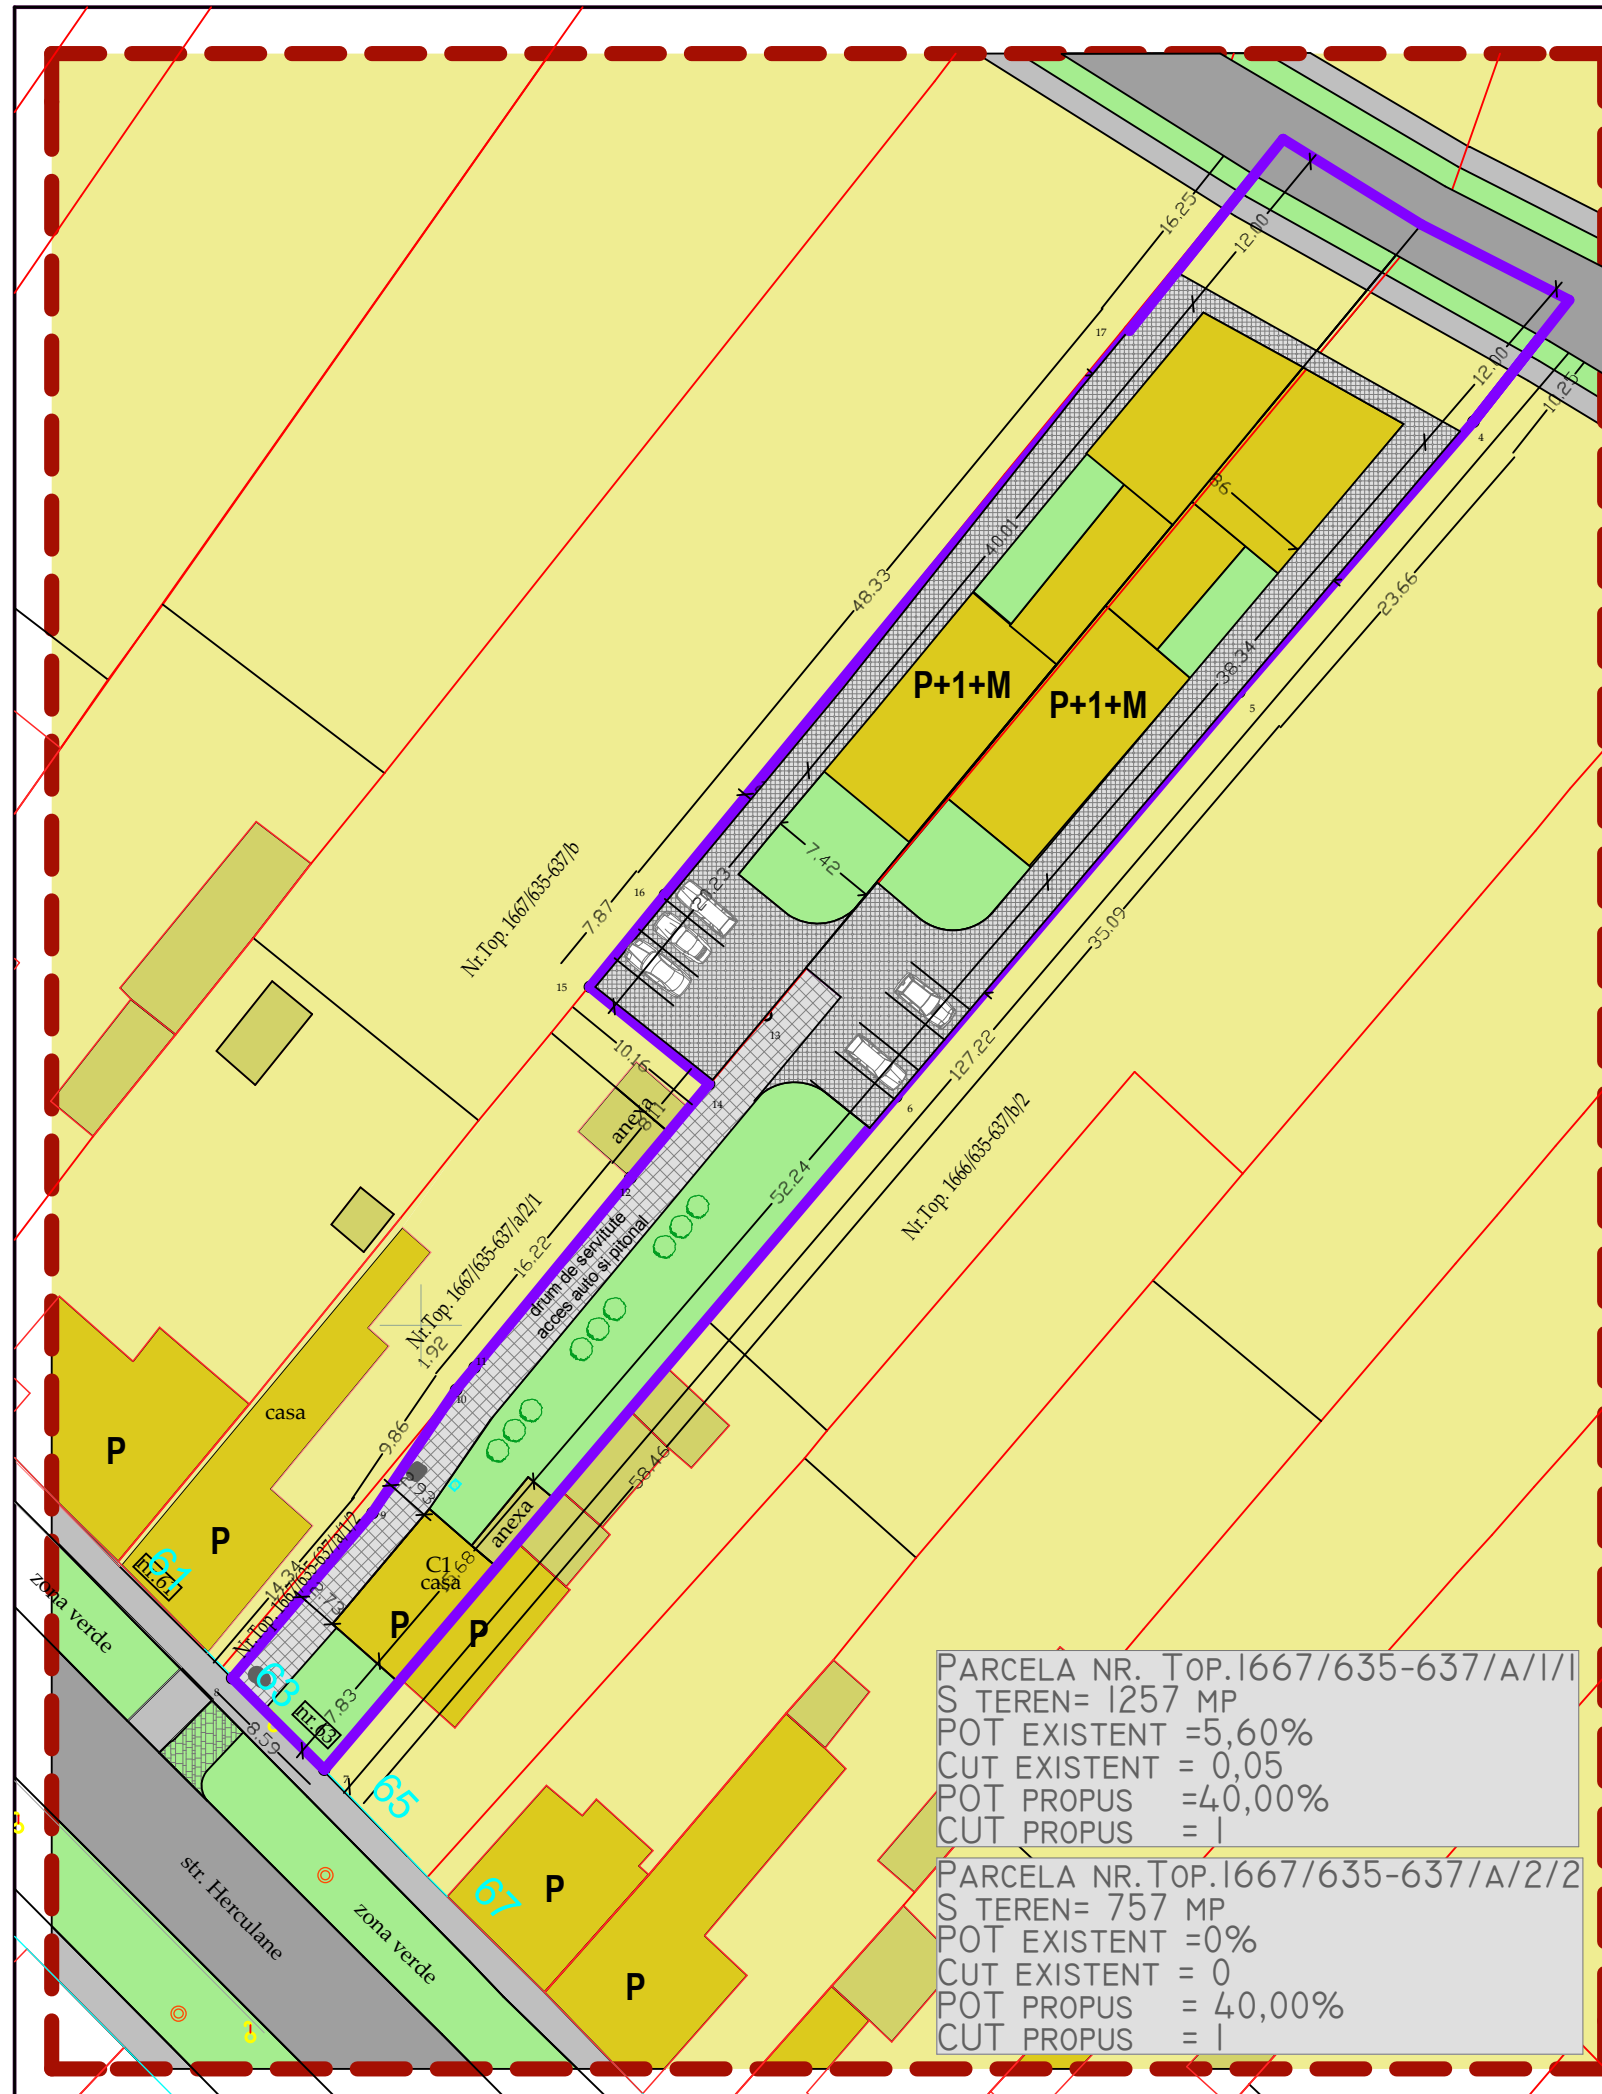

LEGENDA

- Limita zonei studiate
- Limita parcelei studiate
- Zona de locuinte si functiuni complementare
- Cladire existenta de locuinte cu regimul de inaltime aferent
- Cladire existenta cu functiune publica
- Constructii anexe sau garaje
- Drum auto
- Trotuare, alei pietonale
- Drum de servitute pietonal si auto dale beton innierbate
- Drum auto si pietonal dale din beton innierbate
- Zone verzi

REGIM MAXIM ADMIS =P+2E
POT MAXIM ADMIS=40%

VERIFICATOR/ EXPERT	NUME	SEMNATURA	CERINTA	REFERAT/EXPERTIZA-NR./DATA	PR. NR.
Proiectant:	"Despotovics Roxana-Raluca" BIROU INDIVIDUAL DE ARHITECTURA Str. F.C. Ripensia nr. 18, ap.20, 300566 Timisoara Tel: 004 0723 587981 ; Fax: 004 0356 816440 E-mail: arbrox@yahoo.com CIF 24798202			BENEFICIAR:	52/2012
				SC Simstar gaz SRL si SC Profinstal gaz SRL	
				DENUMIRE PROIECT:	FAZA
				Elaborare P.U.D. pentru construire doua case in regim P+1E+M	P.U.D.
				str.Herculane, nr. 63, C.F. Nr. 411214; Nr. top. 1667/635-637/a/1/1 si C.F. Nr. 425895; Nr. top. 1667/635-637/a/2/2	
				DENUMIRE PLANSA:	PL. NR.
				Mobilare urbanistica	U05
SPECIFICATIE	NUME	SEMNATURA	SCARA		
Sef proiect:	arh. DESPOTOVICS ROXANA R.		1:500		
Proiectat:	arh. DESPOTOVICS ROXANA R.		DATA		
Desenat:	arh. DESPOTOVICS ROXANA R.		Mai. 2012		
Verificat:	arh. CIOCAN CONSTANTIN				