


PLAN URBANISTIC DE DETALIU


Timisoara, str. Ovidiu Cotrus,
C.F. nr. 413404, 413403
Parcare auto, spalatorie auto, spatii servicii,
alimentatie publica si cazare

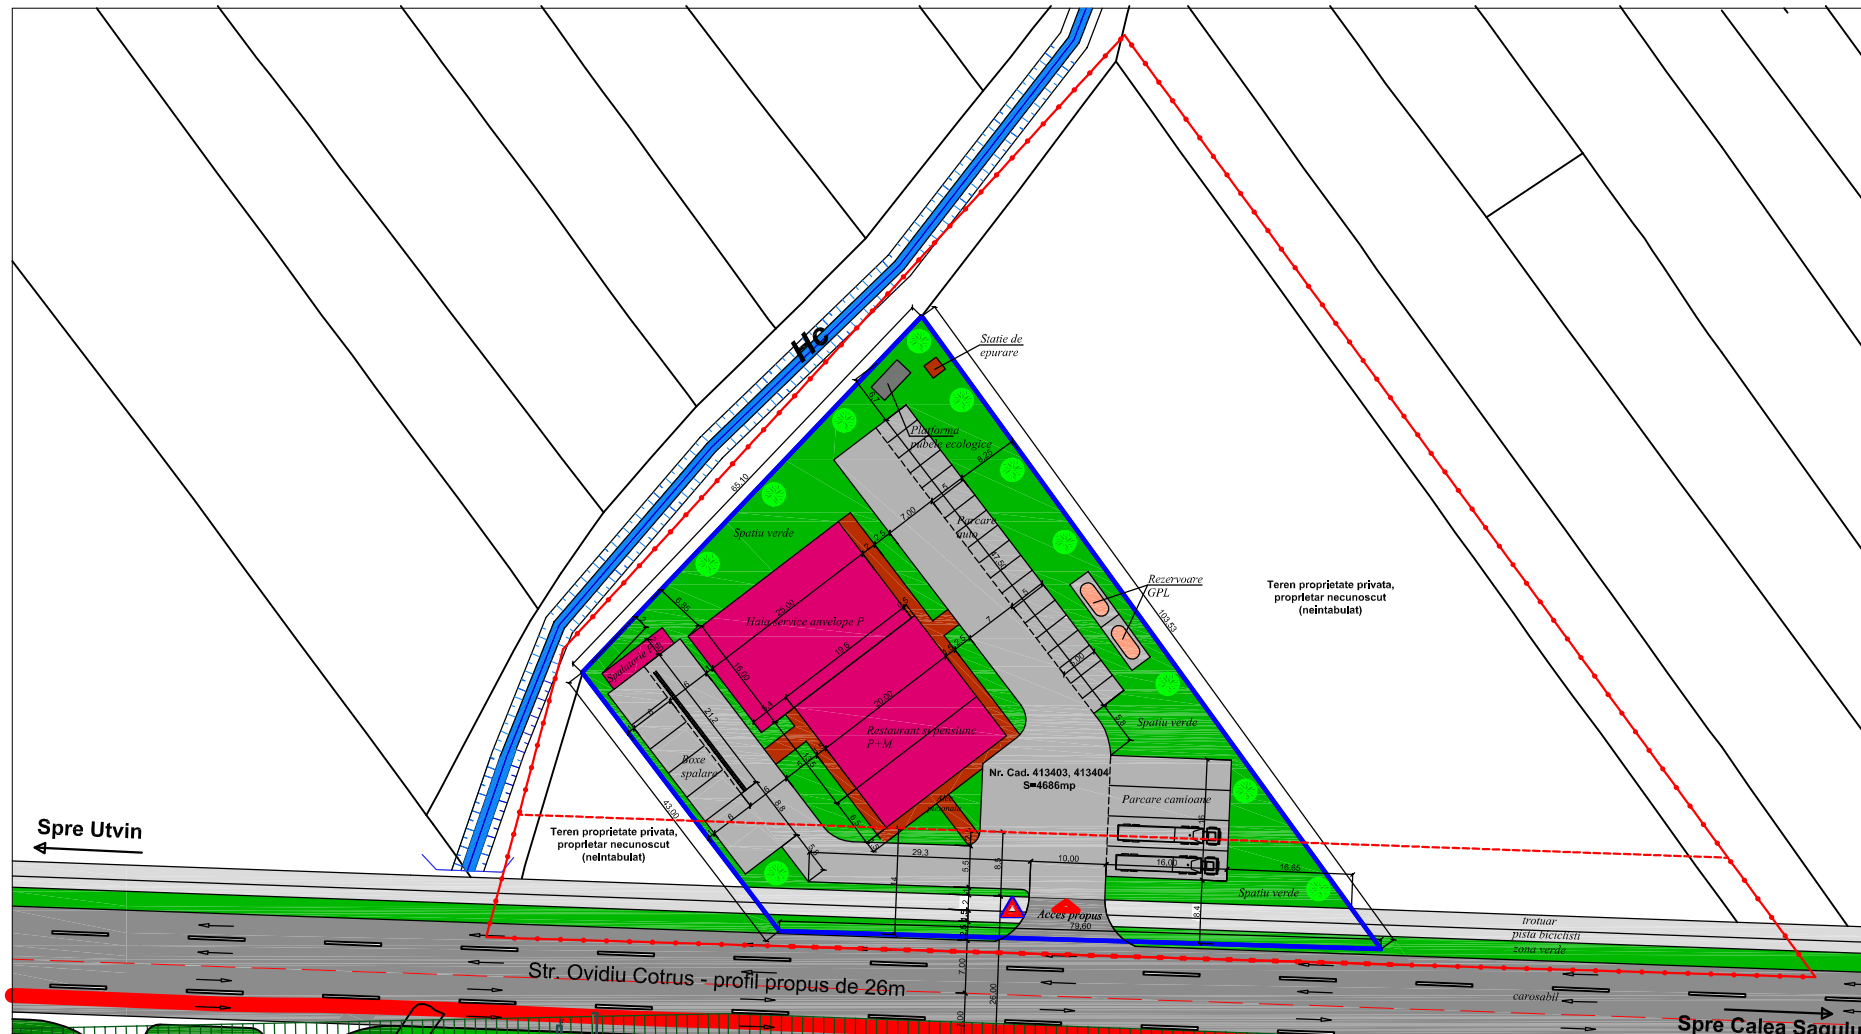

Limita initiala de proprietate
Limita de proprietate dupa cedare domeniu public

(profil stradal existent 4m profil DE 1320 stradal propus 12 m PTT1)

PUZ aprobat prin HCL nr. 494/2007
SPATII VERZI: 20%

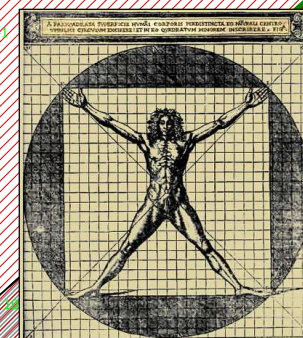

| Verficator/expert | Nume | Semnatura | Cerinta | Referat/expertiza, nr. / data |
|--|-----------------------|-----------|---------------|---|
| Expert | | | | |
| Verficator | | | A1 | |
| BIROU INDIVIDUAL DE ARHITECTURA CS, Oravita, str. 1 Decembrie 1918 nr.11, tel:0729823460 | | | | Beneficiar: CROITORU PERSIDA Adresa: Loc. TIMISOARA, Str. Ovidiu Cotrus, C.F. nr. 413403, 413404, Jud. Timis |
| Sef proiect | Arh. Constantin MATEI | | Scara 1:1000 | Proiect nr. 523-114/2011 |
| Proiectat | Arh. Constantin MATEI | | Data: 02.2011 | Faza: P.U.D. |
| Desenat | Arh. Constantin MATEI | | | Titlu proiect: PARCARE AUTO, SPALATORIE AUTO, SPATII SERVICII, ALIMENTATIE PUBLICA SI CAZARE |
| | | | | Titlu plansei: CORELARE PUZ/PUD APROBATE IN ZONA |
| | | | | Plansa nr. 08 |