

# PLAN URBANISTIC DE DETALIU

Timisoara, str. Ovidiu Cotrus,



C.F. nr. 413404, 413403

Parcare auto, spalatorie auto, spatii servicii,  
alimentatie publica si cazare



## Legenda:

- limita zonei studiate in PUD
- strazi propuse
- zona verde
- limita intravilan extins
- limita de proprietate
- limite parcele
- circulatii auto de incinta
- constructii propuse
- alee pietonala
- canal hidrotehnic

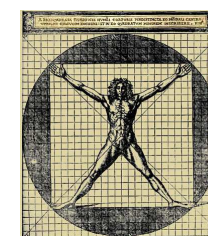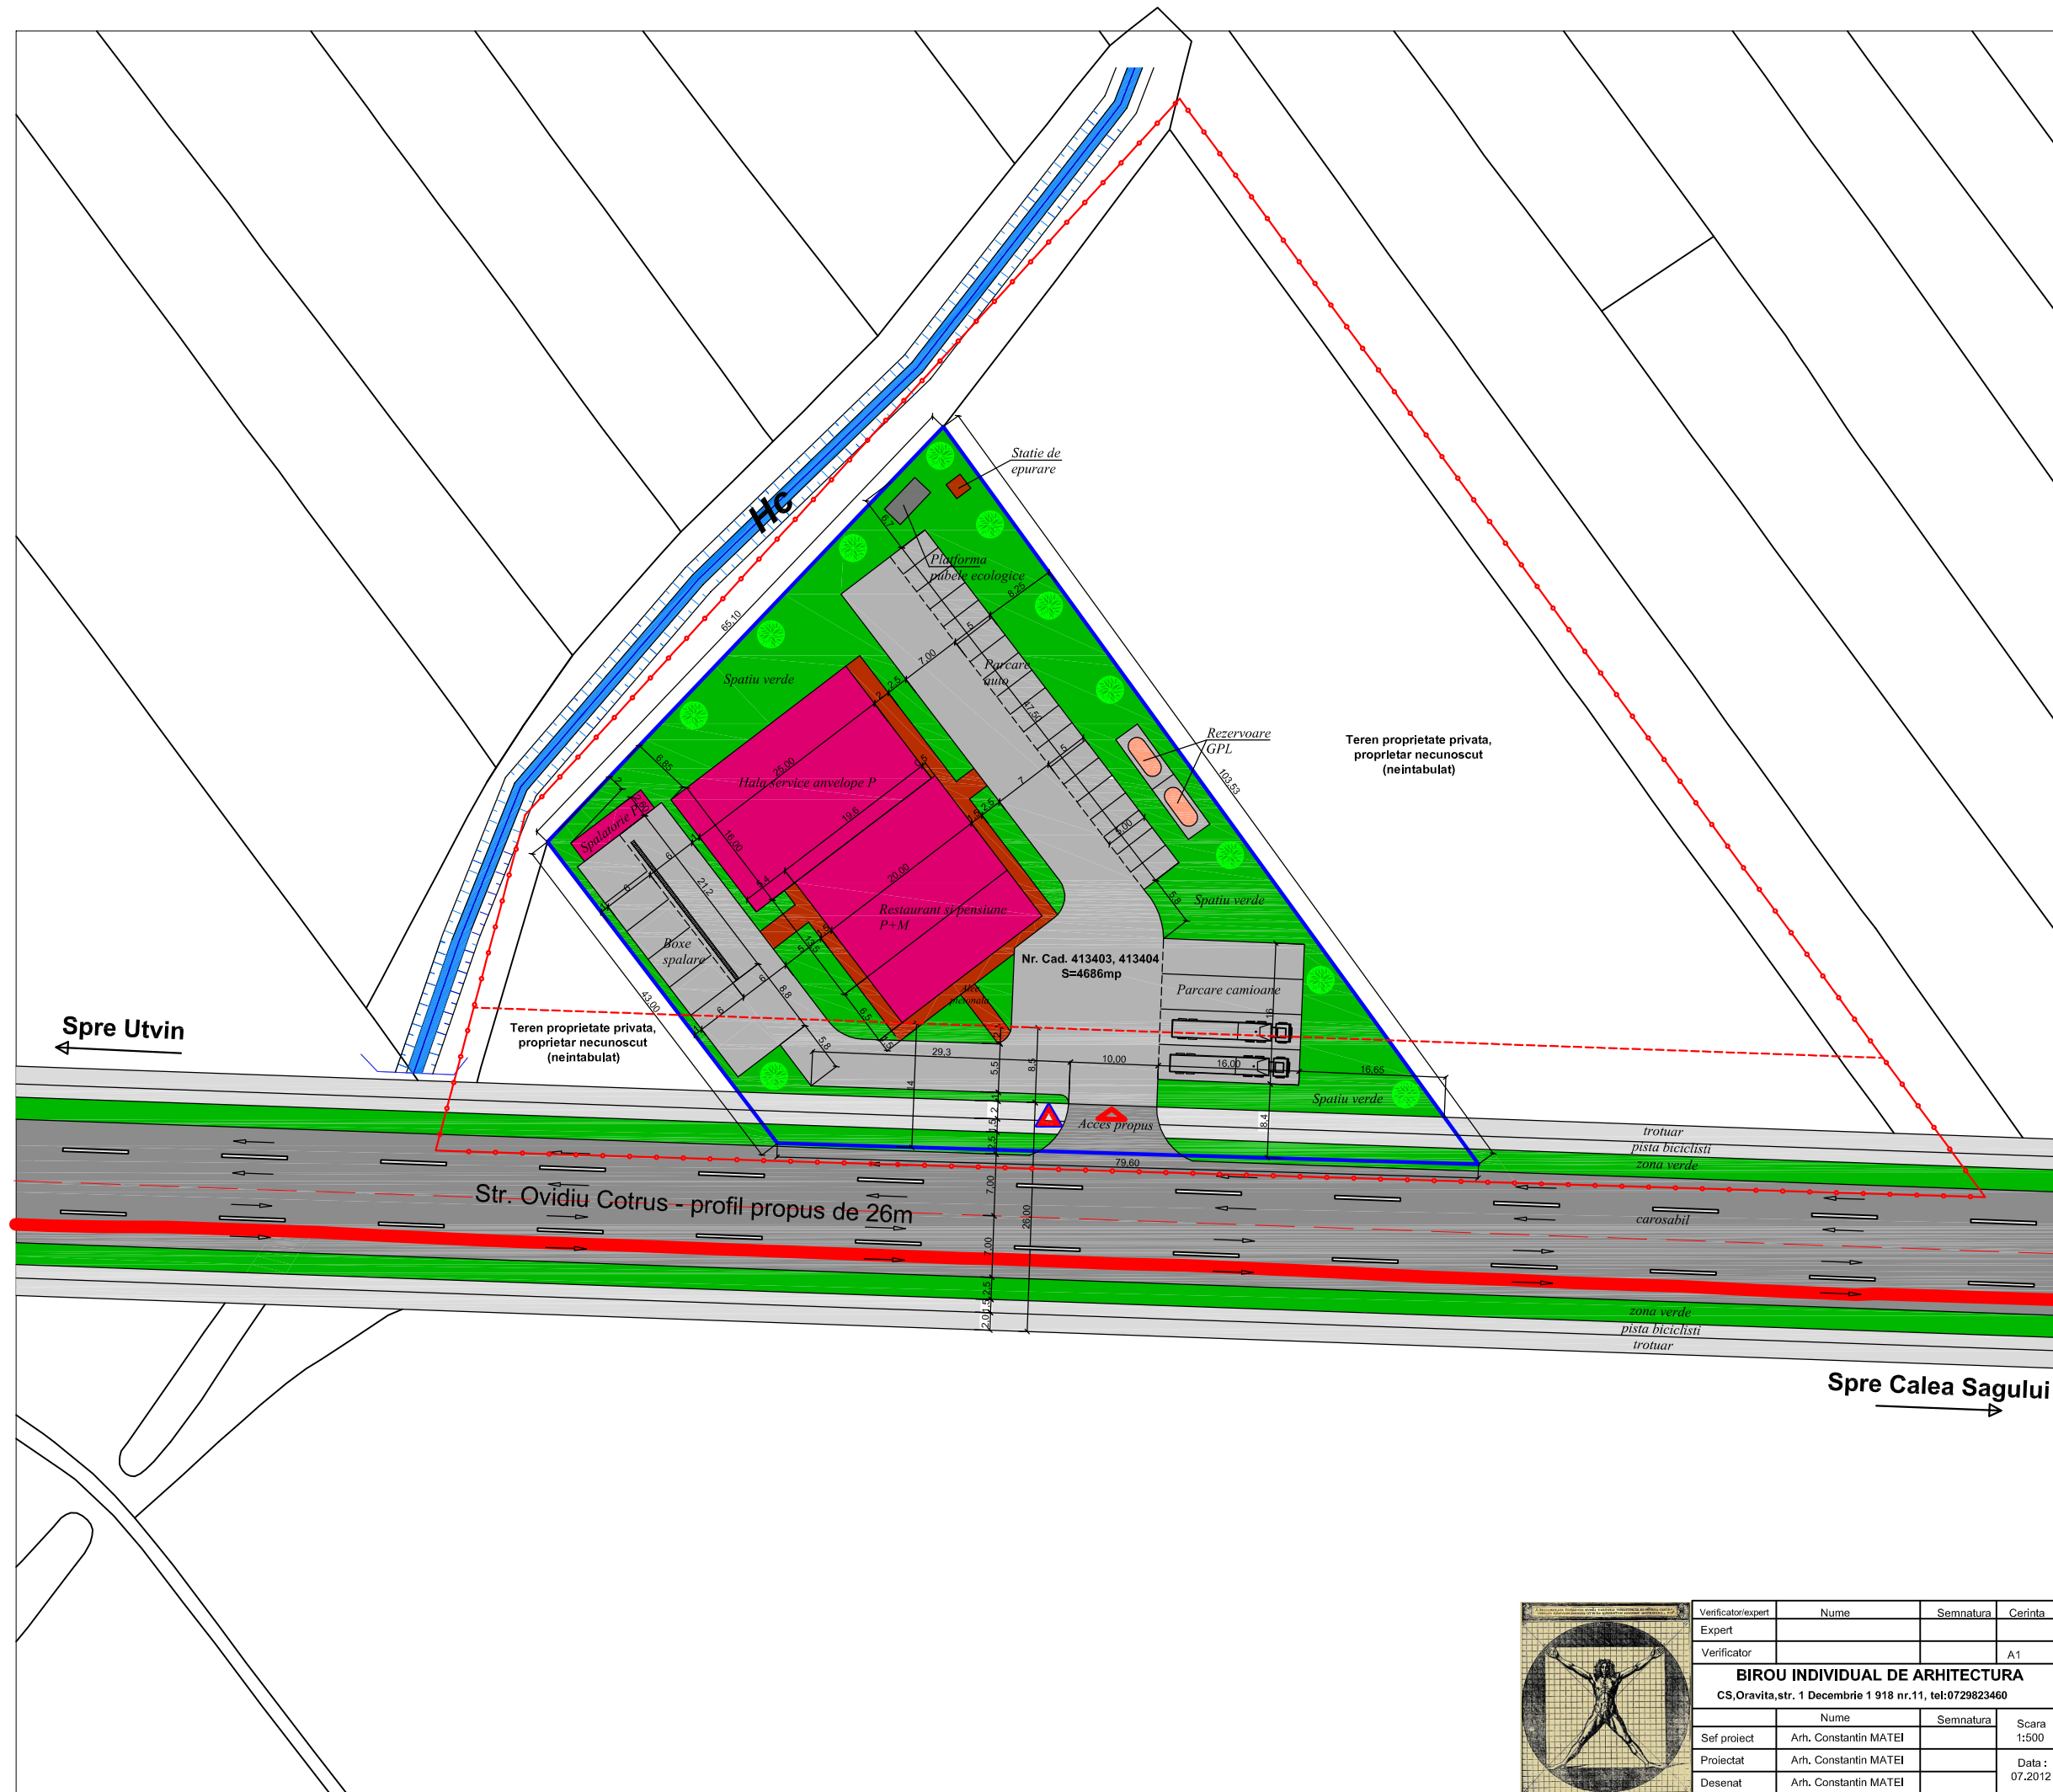

Verificator/expert	Nume	Semnatura	Cerinta	Referat/expertiza, nr. / data	
Expert					
Verificator			A1		
<b>BIROU INDIVIDUAL DE ARHITECTURA</b>				<b>Beneficiar:</b>	CROITORU PERSIDA
CS, Oravita, str. 1 Decembrie 1 918 nr.11, tel:0729823460				<b>Adresa:</b>	Loc. TIMISOARA, Str. Ovidiu Cotrus, C.F., nr. 413403, 413404, Jud. Timis
Nume				Semnatura	Scara
Sef proiect				Arh. Constantin MATEI	1:500
Proiectat				Arh. Constantin MATEI	Data :
Desenat				Arh. Constantin MATEI	07.2012
				<b>Titlu proiect:</b>	PARCARE AUTO, SPALATORIE AUTO, SPATII SERVICII, ALIMENTATIE PUBLICA SI CAZARE
				<b>Titlu plansa:</b>	POSIBILITATI DE MOBILARE
				<b>Proiect nr.:</b>	523-114/2011
				<b>Faza :</b>	P.U.D.
				<b>Plansa nr.:</b>	06