


# DEZVOLTARE ZONA DESTINATA ACTIVITATILOR


ECONOMICE NEPOLUANTE - DN 59 A extravilan Timisoara, jud. Timis

## SITUATIA EXISTENTA

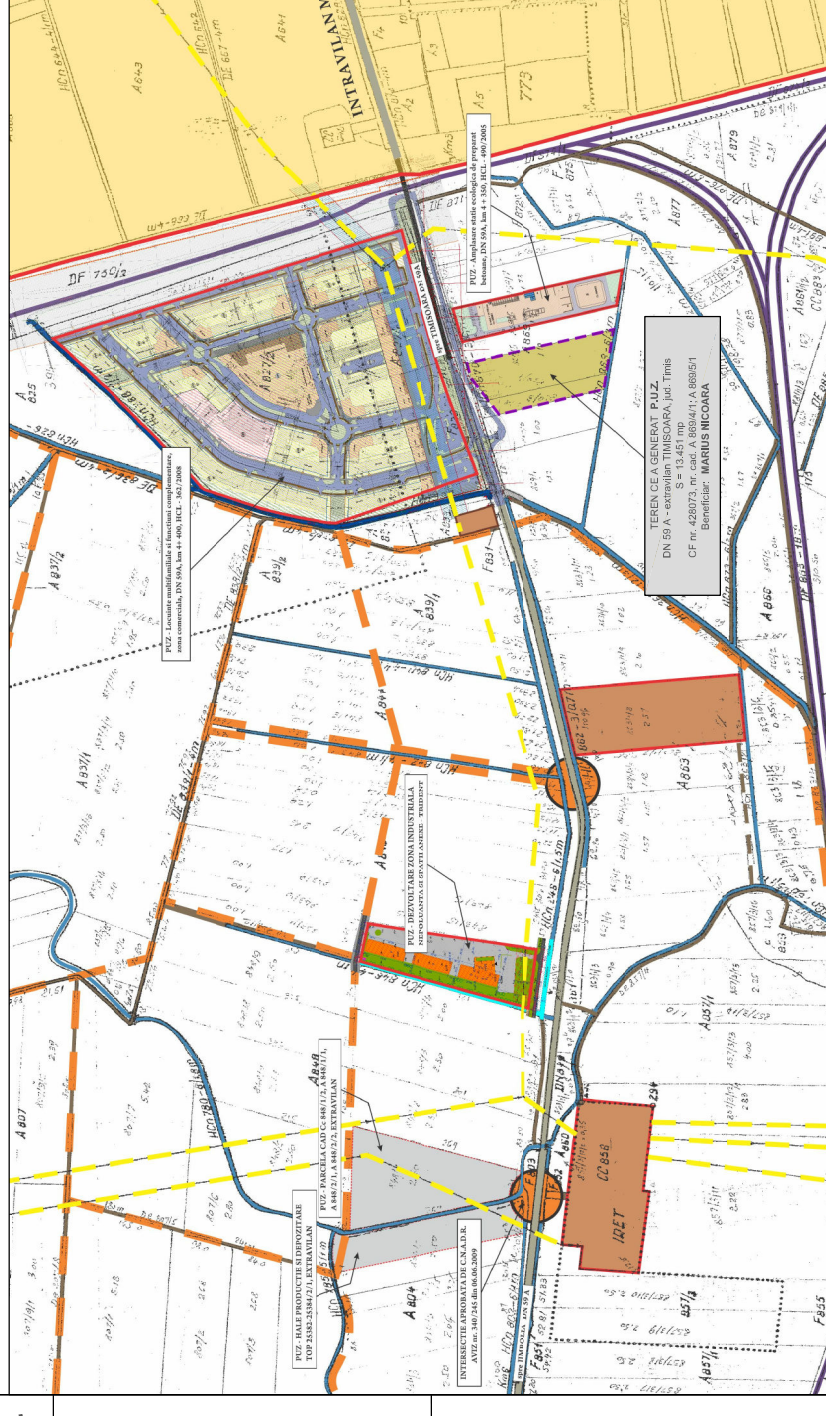

### LEGENDA

- Limita de proprietate
- Limite parcele existente
- Canale existente
- Zona mixta: servicii, depozitare existenta
- Constructii existente
- Teren studiat

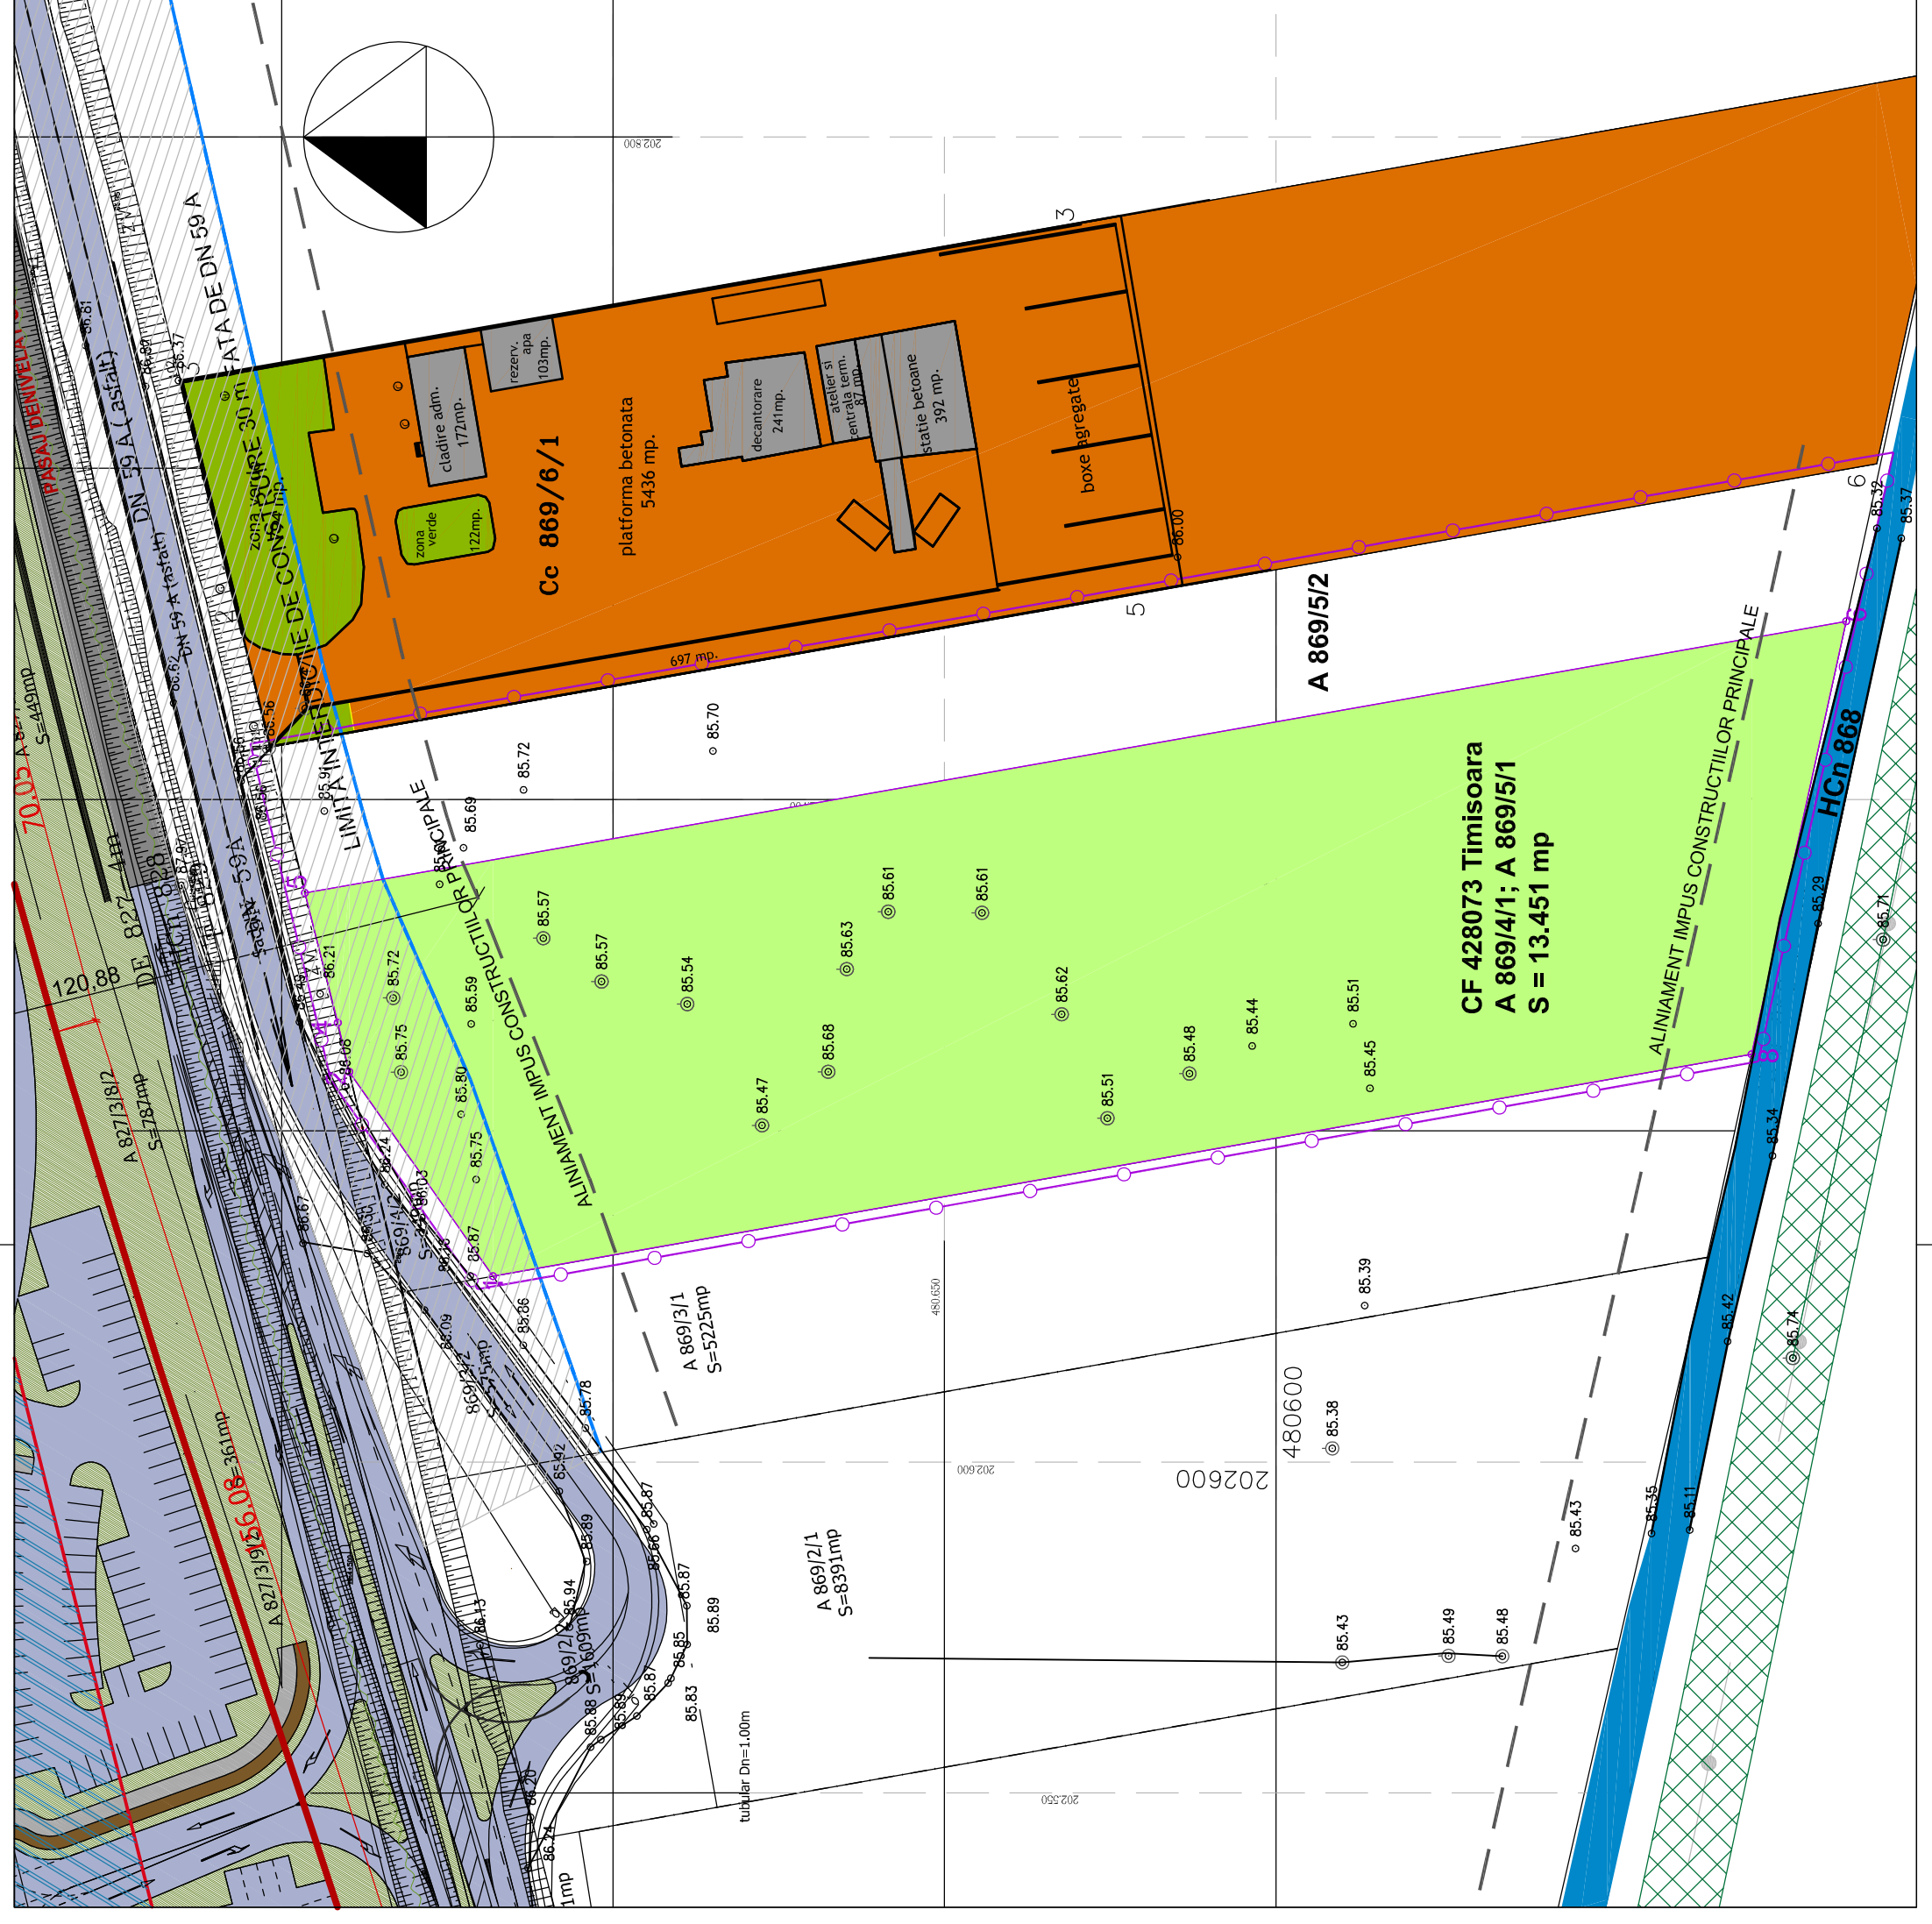

VERIFICATOR/ EXPERT	NUME	SEMNATURA	CERINTA	REFERAT/EXPERTIZA NR./DATA
	S.C. B-CUBB SRL STR. Fagetului 5, Lugoj C.U.I. 15431656 J 35/114/2003			Beneficiar: <b>NICOARA MARIUS</b>
SPECIFICATIE	NUME	SEMNATURA	scara:	Proiect nr. <b>02/2011/47</b>
SEF PROIECT	Arh. Glad Tudora		1:250	Faza: <b>P.U.Z.</b>
PROIECTAT	Arh. Glad Tudora		data:	Planşa nr. <b>02 A</b>
DESEINAT	Arh. Glad Tudora		FEB. 2012	SITUATIA EXISTENTA