



plan urbanistic de detaliu

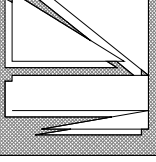

EXTRAS PUG

- ## LEGENDA
- Zona unitati industriale (Inchiria Autohton Tim SRL)
 - Cimitirul Ortodox Roman
 - Zona verde propusa in PUG (protectie sanitara- cimitir)
 - Limita zona protectie sanitara in raport cu cimitir 50m de la limita cimitir ce se va reglementa prin studiu INSP teren rezervat extindere str. Gr.Alexandrescu la 4 benzi, profil 24,00m
 - limita teren ce face obiectul PUD
 - limita zona studziata
 - carosabli existent
 - trotuar existent
 - zona unitati industriale inafara zonei studizate
 - carosabli existent inafara zonei studizate
 - trotuar inafara zonei studizate
 - zona protectie sanitara inafara zonei studizate
 - cimitir existent inafara zonei studizate
 - cladiri existente

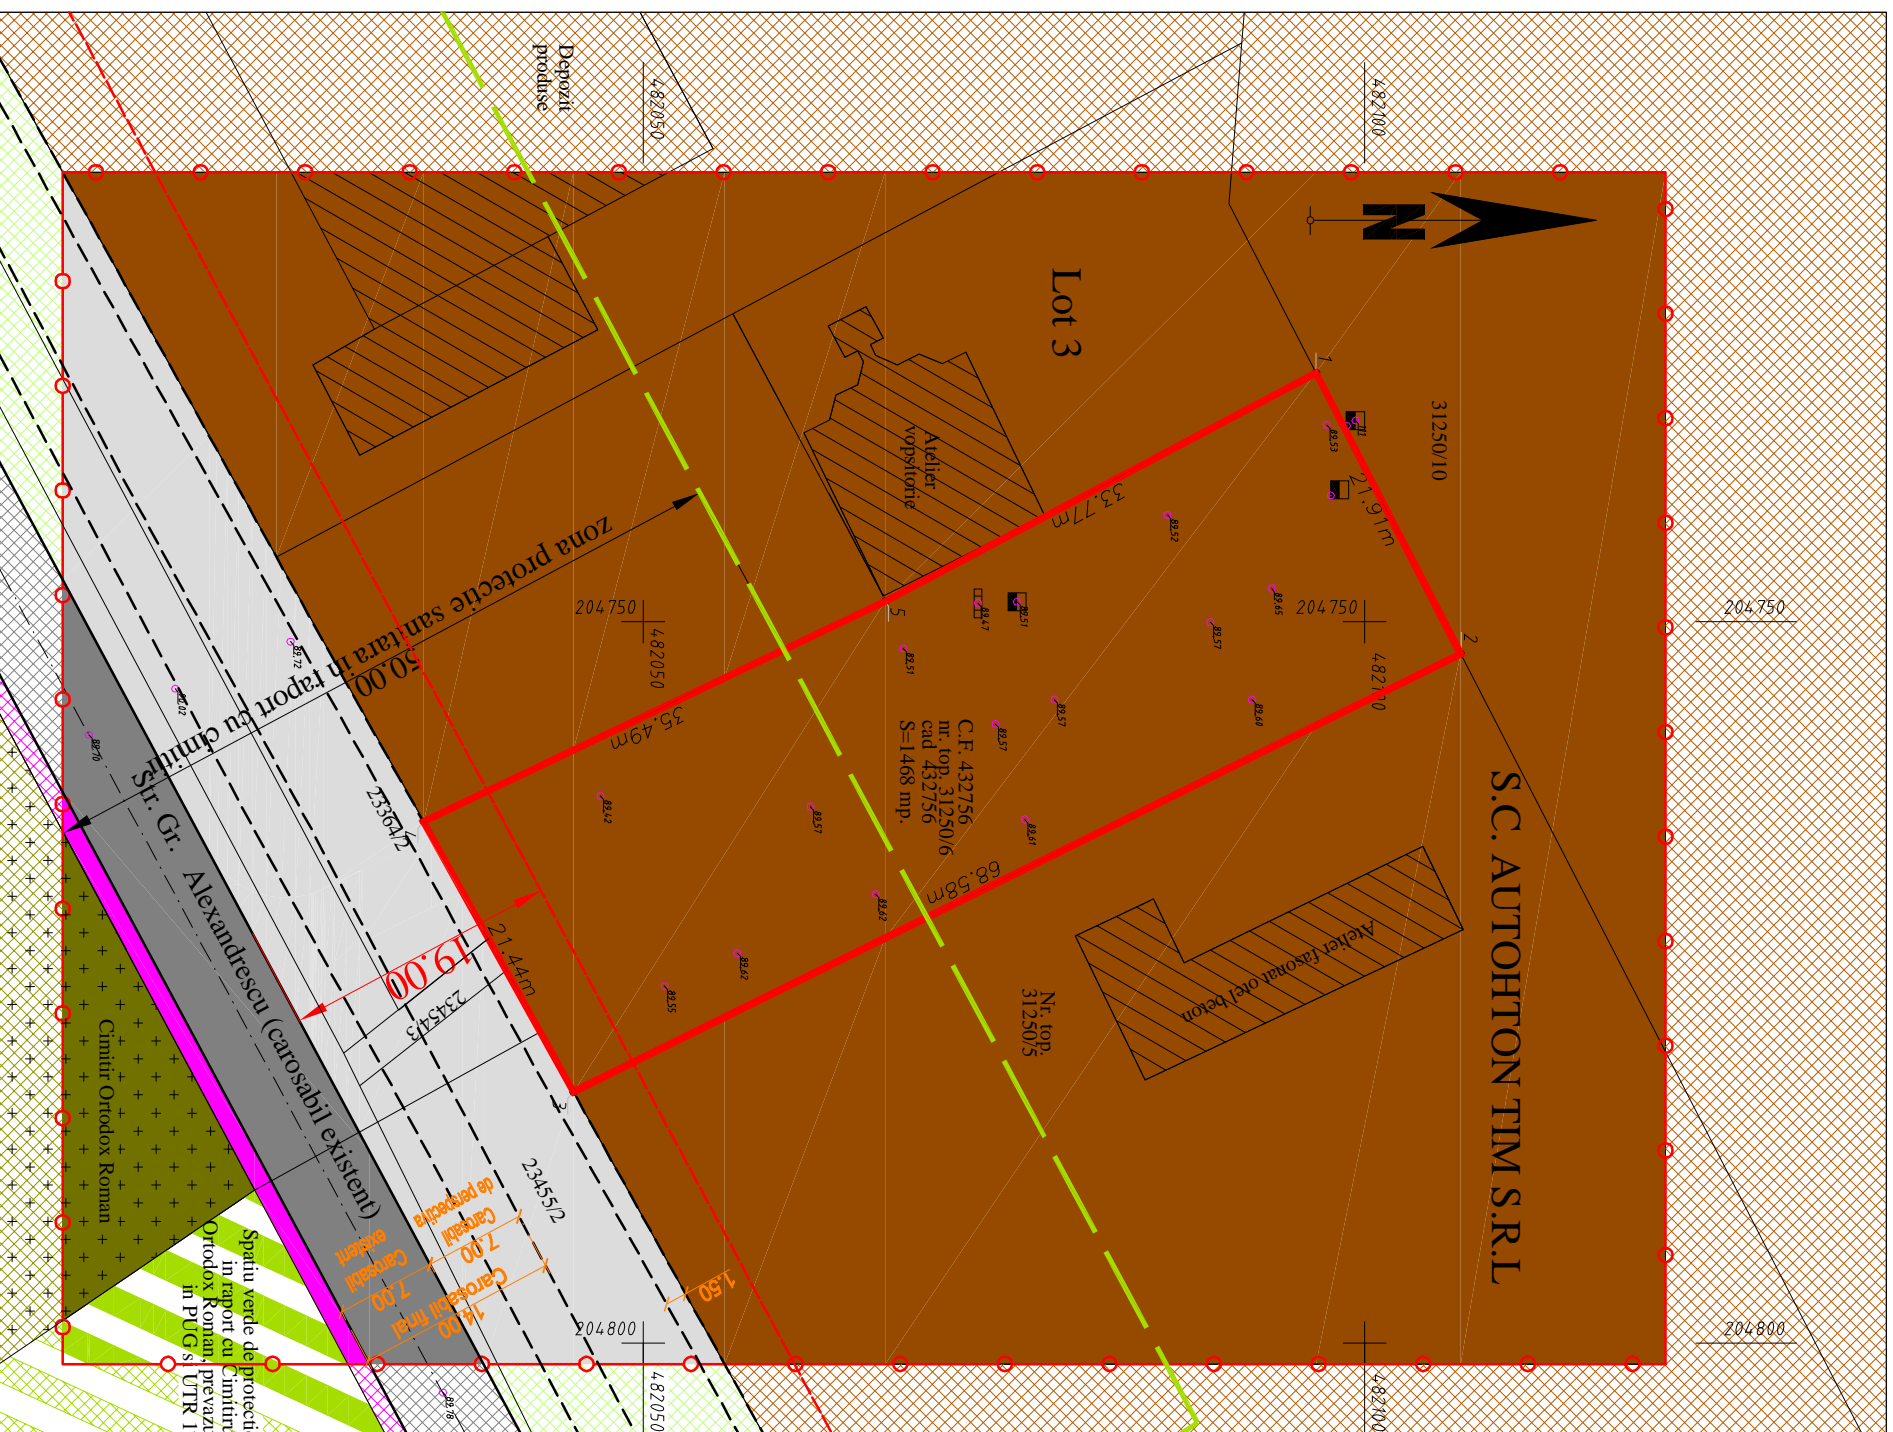


INVENTAR DE COORDONATE

Sistem de protectie: stereografic 1970		
Pct.	E(m)	N(m)
1	204732.76	482096.64
2	204752.24	482106.66
3	204782.61	482045.18
4	204763.67	482034.77
5	204748.57	482066.80
Suprafata totala masurata=1468mp		
Suprafata din act=1468mp		

BILANT TERITORIAL

SITUATIA EXISTENTA		
	mp	%
Suprafata teren	1468.00	100
spatiu verde	0.00	0
platforme betonate	1468.00	100
TOTAL	1468.00	100

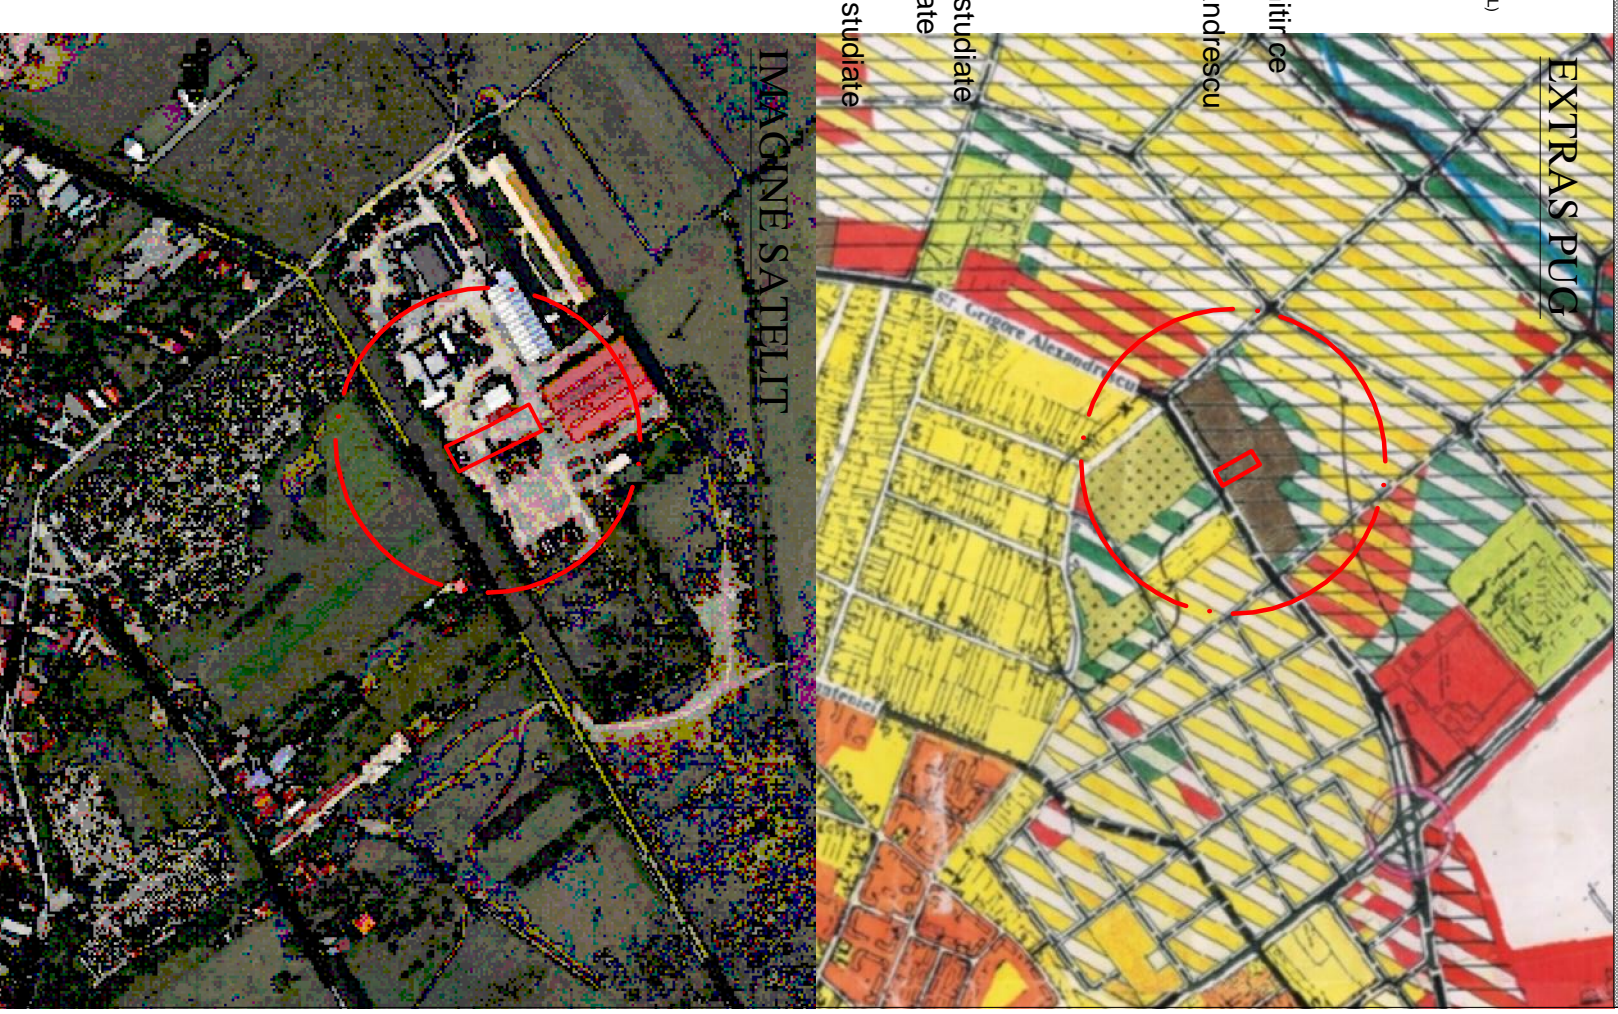

IMAGINE SATELIT

Verificator	arh.	Callitate:	arh.	Referenti Expertiza tehnica:	nr.data
Verificator	ing.	Callitate:	ing.	Referenti Expertiza tehnica:	nr.data
PROIECTANT:					
S.C. ARHITECT TRIMBITAS S.R.L.					
R7951780 TIMISOARA					
tel.:+40744698012, +40256-432212, fax:+40256-432212					
Beneficiar:					
S.C. ORANGE ROMANIA S.R.L					
Denumire proiect:					
PUD- Construire "Centrala telefonica digitala MSC Hosting"					
Timisoara, str. Grigore Alexandrescu, nr. 123					
CF 432756, cad 432756					
Denumire plansa:					
SITUATIA EXISTENTA					
Nr. proiect:					
104/ 2013					
Faza:					
PUD -consultarea populatiei					
Nr. plansa:					
A02					
Sef proiect:		Scara:			
Arh. Georgeta Trimbistas		1:500			
Proiectat:		Data:			
Arh. Alin O. Tutac		05 iulie 2013			
Desenat:					
Arh. Alin O. Tutac					
Verificat:					
Arh. Georgeta Trimbistas					