




FATADA POSTERIOARA EXISTENTA

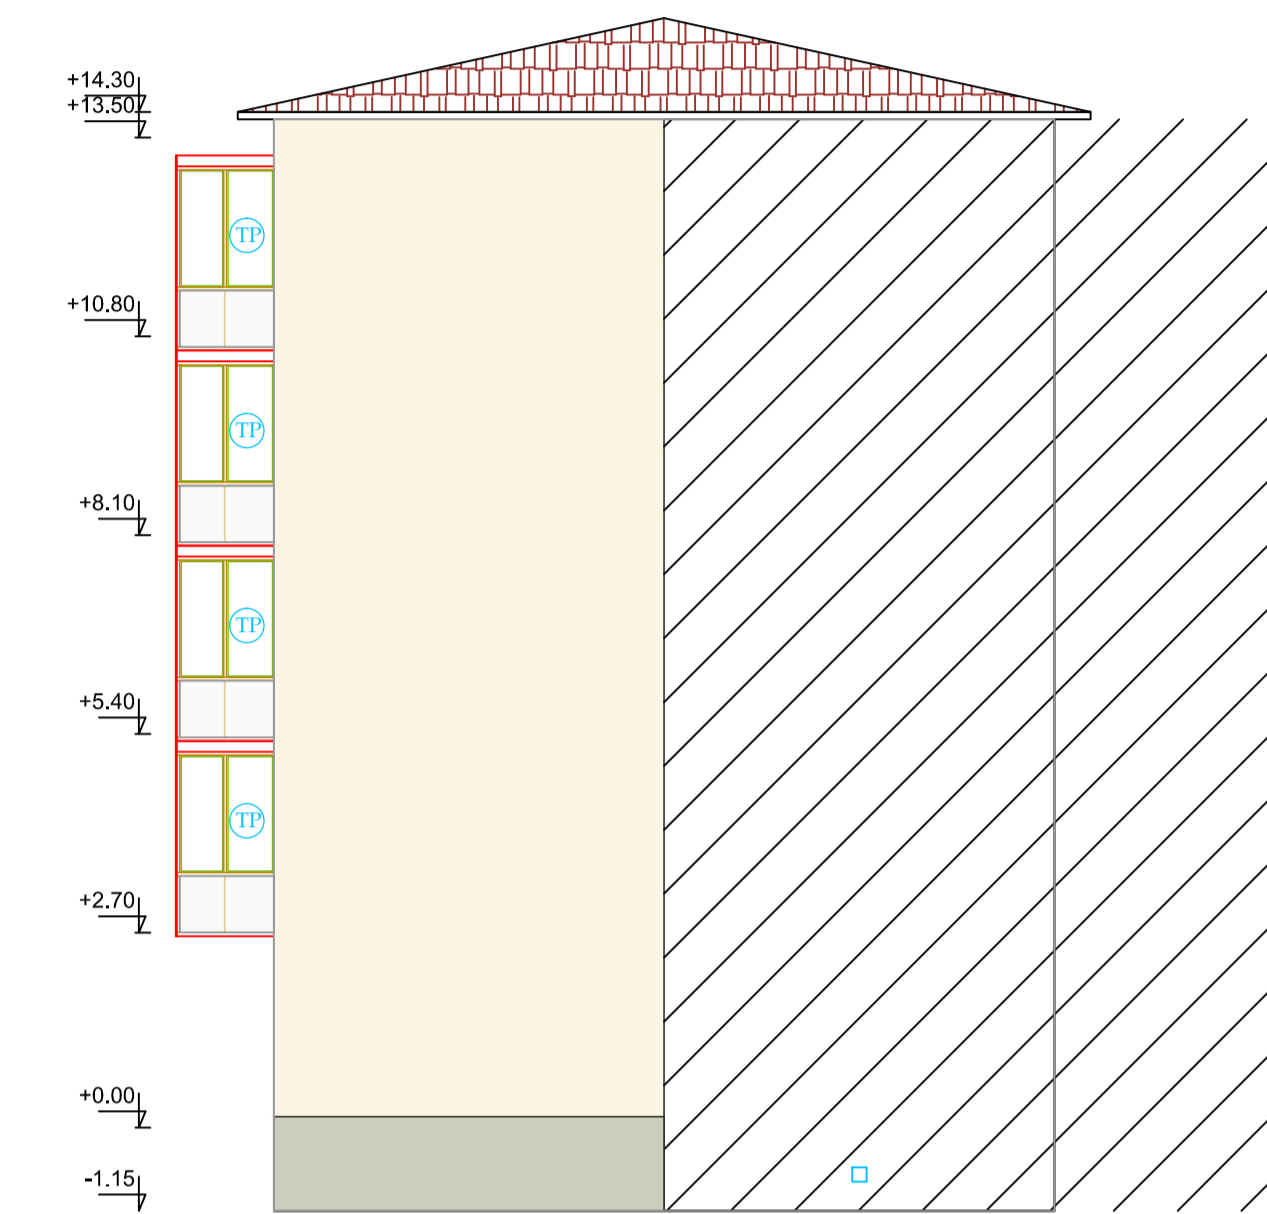

FATADA LATERALA DREAPTA PROPUSA

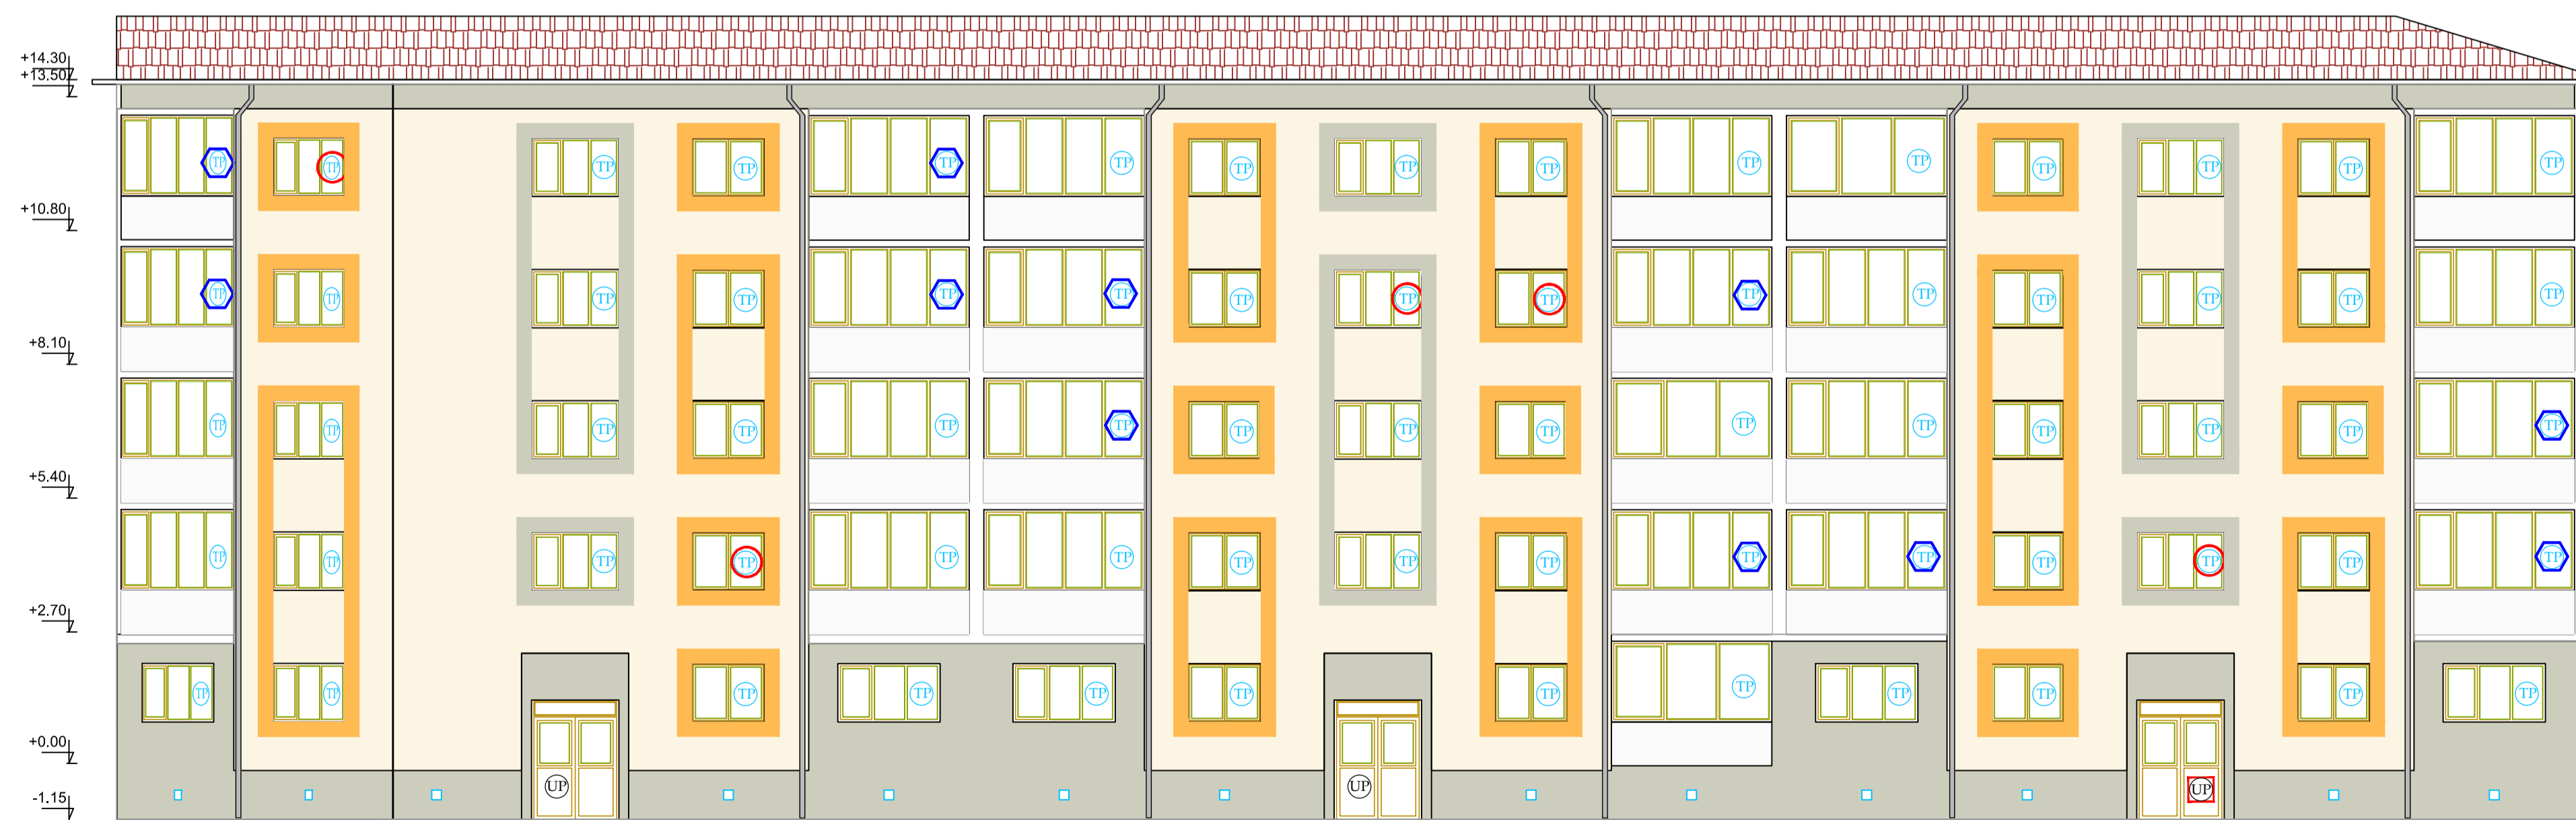

FATADA PRINCIPALA PROPUSA

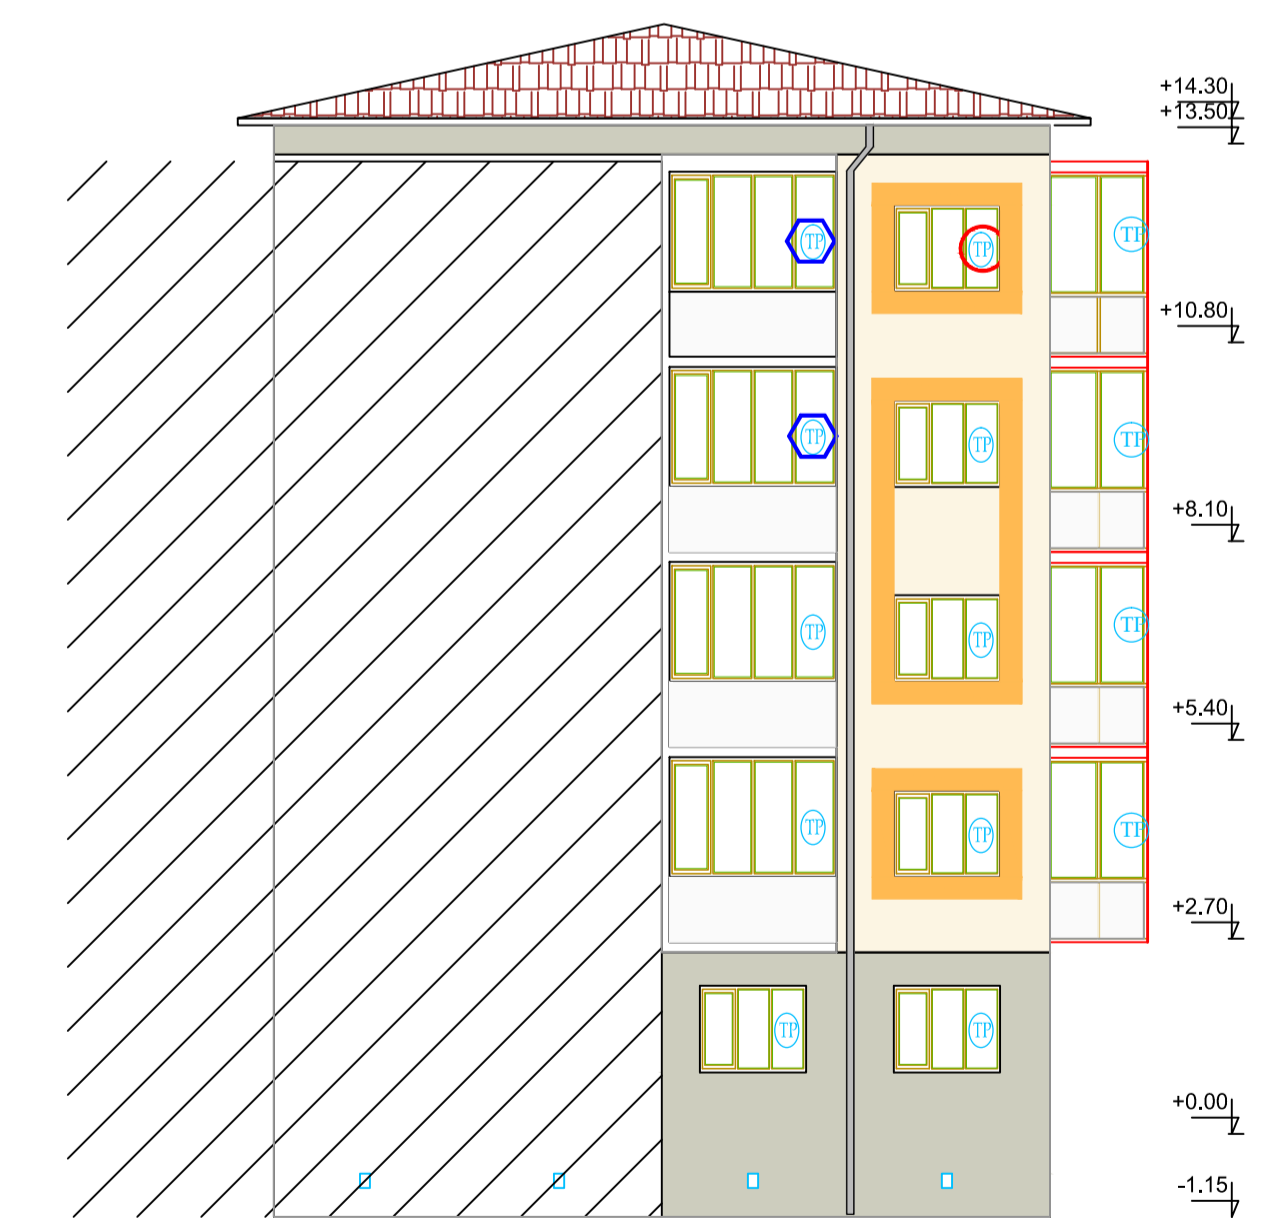

FATADA LATERALA STANGA PROPUSA

LEGENDA:

- tamplarie PVC cu geam termoizolant-inlocuita
- tamplarie PVC cu geam termoizolant existenta
- inchidere logie/balcon cu tamplarie PVC cu geam termoizolant
- usa PVC cu geam termoizolant inlocuita
- usa PVC cu geam termoizolant

- RAL 1006
- RAL 1013
- RAL 7044
- ALB

| | | | | |
|--|-----------------------|-----------|--|--|
| Verificator | Dr.ing. R. Marinov | A1 | Referat de verificare nr. | |
| Verificator | Nume | Semnatura | Cerinta | Referat/ Expertiza nr./data |
| S.C. PROIECT C&A S.R.L. | | | Beneficiar: | Primaria Municipiului Timisoara |
| St. Silistra, bl.A73, sc.A, ap.7, Timisoara, jud. Tims Tel. 0040-748-295432; Fax. 0040-356-107092 | | | Amplasament: | Municipiul Timisoara, |
| | | | Maresal C - in Prezan , nr. 54.95.99 , bl.54 NR 95,97,99 | 10075-PREZ 54.95.99 |
| Semnificatie | Nume | Semnatura | Scara: | Titlu proiect: |
| Sei proiect | Ing. Cristian Palade | | 1:100 | REGULI TARE TERMICA MOBIL |
| Proiectat | Arh. Laura Drascovici | | Data | Maresal C - in Prezan , nr. 54.95.99 , bl.54 NR 95,97,99 |
| Desenat | Arh.Sig Dan Ungur | | DEC 2012 | Titlu plansa: |
| | | | | Fatada principala,posteroara,lateral stanga si dreapta propusa |
| | | | | Faza P.T. |
| | | | | Nr plansa R03-B |