

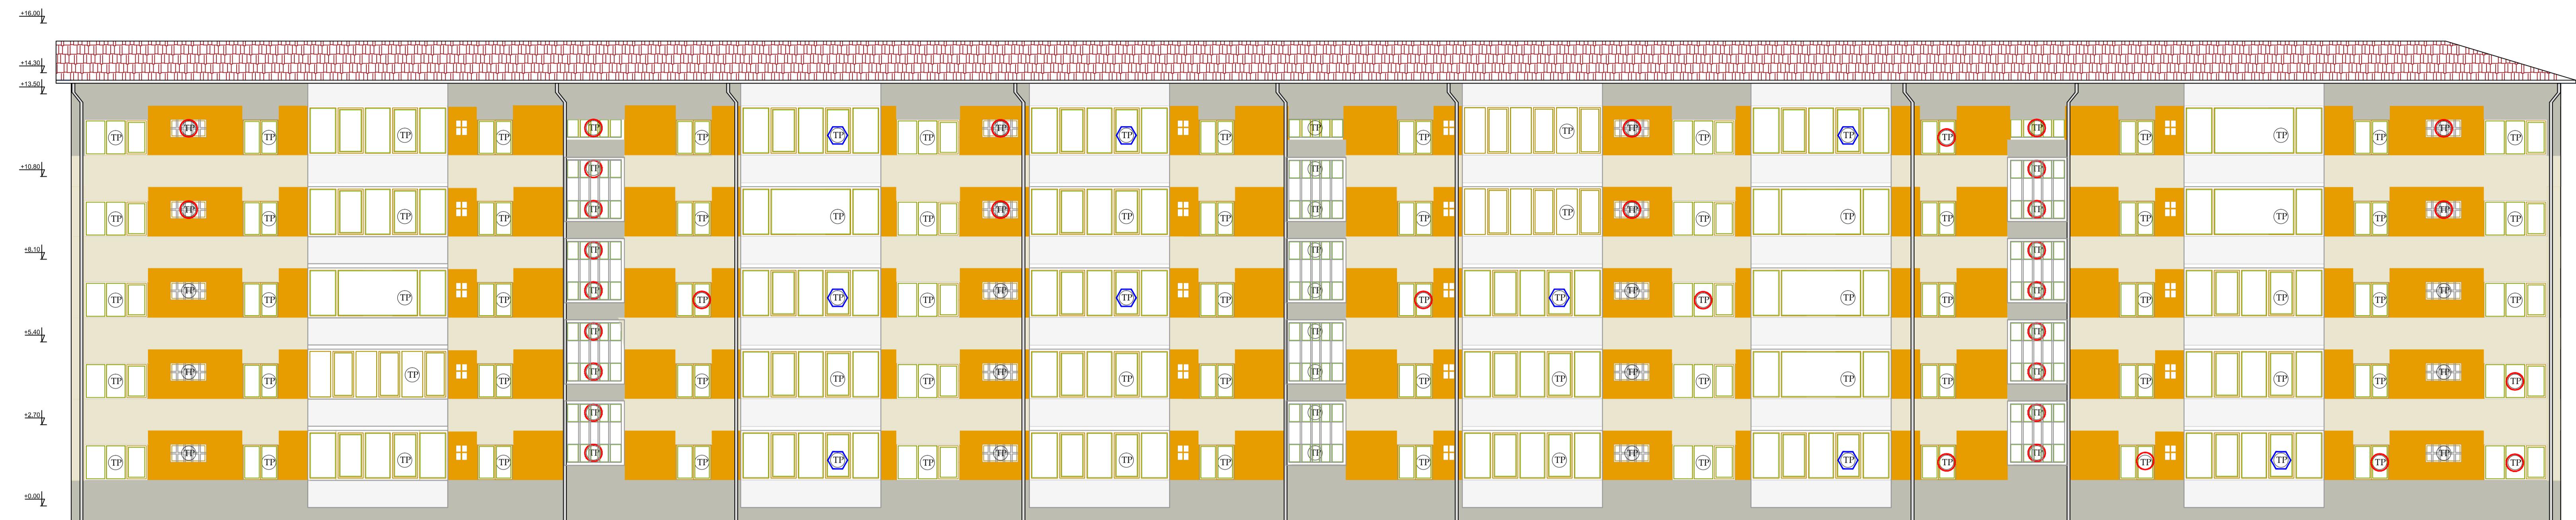



Fatada lateral stanga
propusa

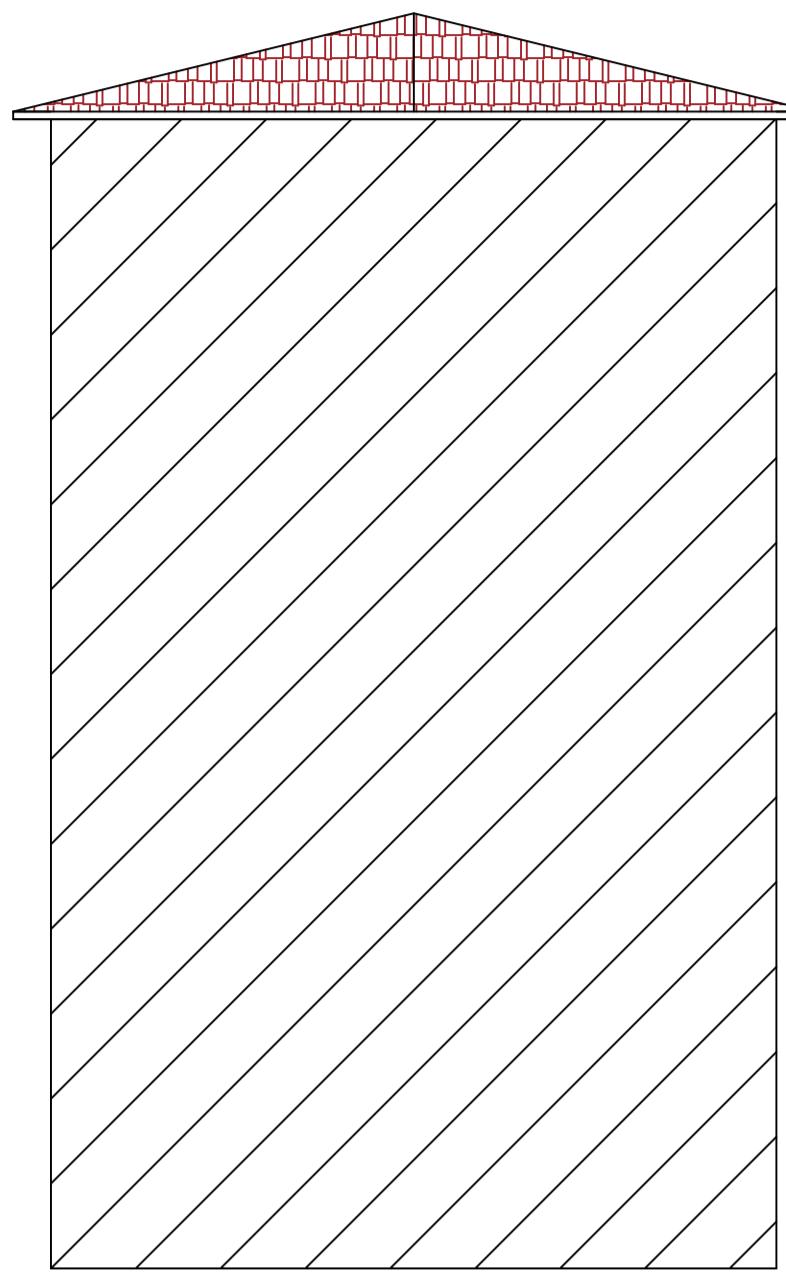

Fatada posterioara propusa

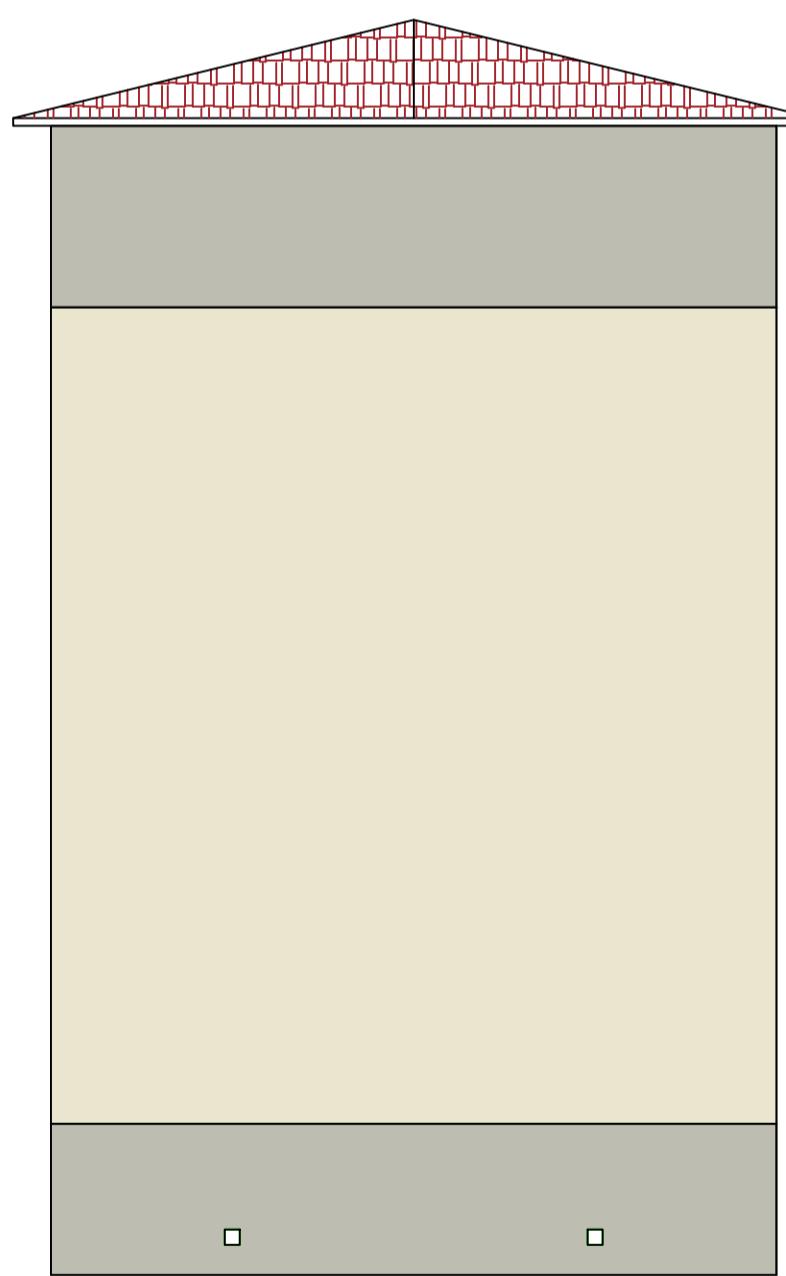

Fatada lateral dreapta
propusa

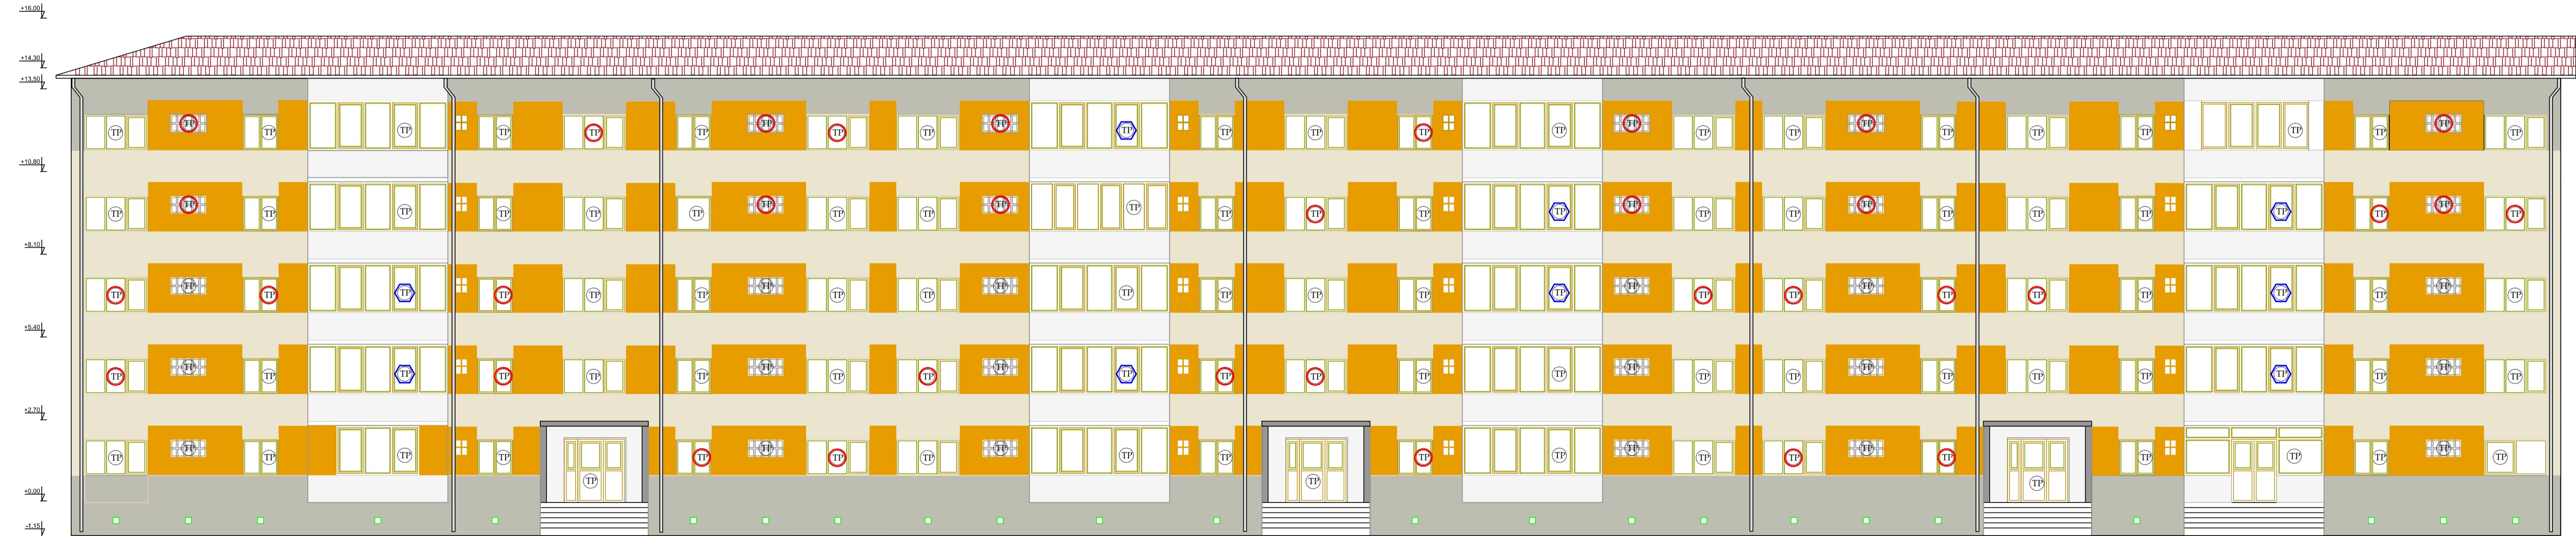

Fatada principala propusa

LEGENDA:

- RAL 1007
- RAL 7044
- RAL 1015
- ALB
- TP - tamplarie PVC cu geam termoizolant-inlocuita
- TP - tamplarie PVC cu geam termoizolant existenta
- TP - inchidere logie cu tamplarie PVC cu geam termoizolant

Verifier	Drlng. R. Marinov	A1	Referat de verificare nr.
Verificator User	Nume	Semnatura	Centru
	S.C. PROJECT C&A s.r.l. Str. Silistra, bl.A73, sc. A, ap. 7, Timisoara, jud. Timis Tel. 0240-748-295432, Fax. 0040-356-10792		Referat Expertiza nr.data
			00064-MAR-42AB.C
			Beneficiar: Primaria Municipiului Timisoara Amplasament: Municipul Timisoara, Calea Marilor, nr. 42, Sc. A.B.C
Semnator	Name	Semnatura	Scara
Sef proiect	Ing. Cristian Palade		1:100
Proiectat	Arh. Laura Drăscăvici		Data
Desenat	Ing. Gabriel Marusanci		Titlu planșă
			Fatada principala,posteriorea,stanga si dreapta propusa
			Nr planșă
			R03-B