

PLAN INCADRARE IN TERITORIU
SC: 1: 5000




LEGENDA

- LIMITA ZONA STUDIATA
--- LIMITA DE PROPRIETATE

- TEREN PROPRIETATE PARTICULARA
CONSTRUCTII EXISTENTE
TEREN PROPRIETATE DE STAT - DOMENIU PUBLIC

BILANT DE SUPRAFETE

ZONA	SUPRAFATA
S. TEREN conform CF	869,00 mp

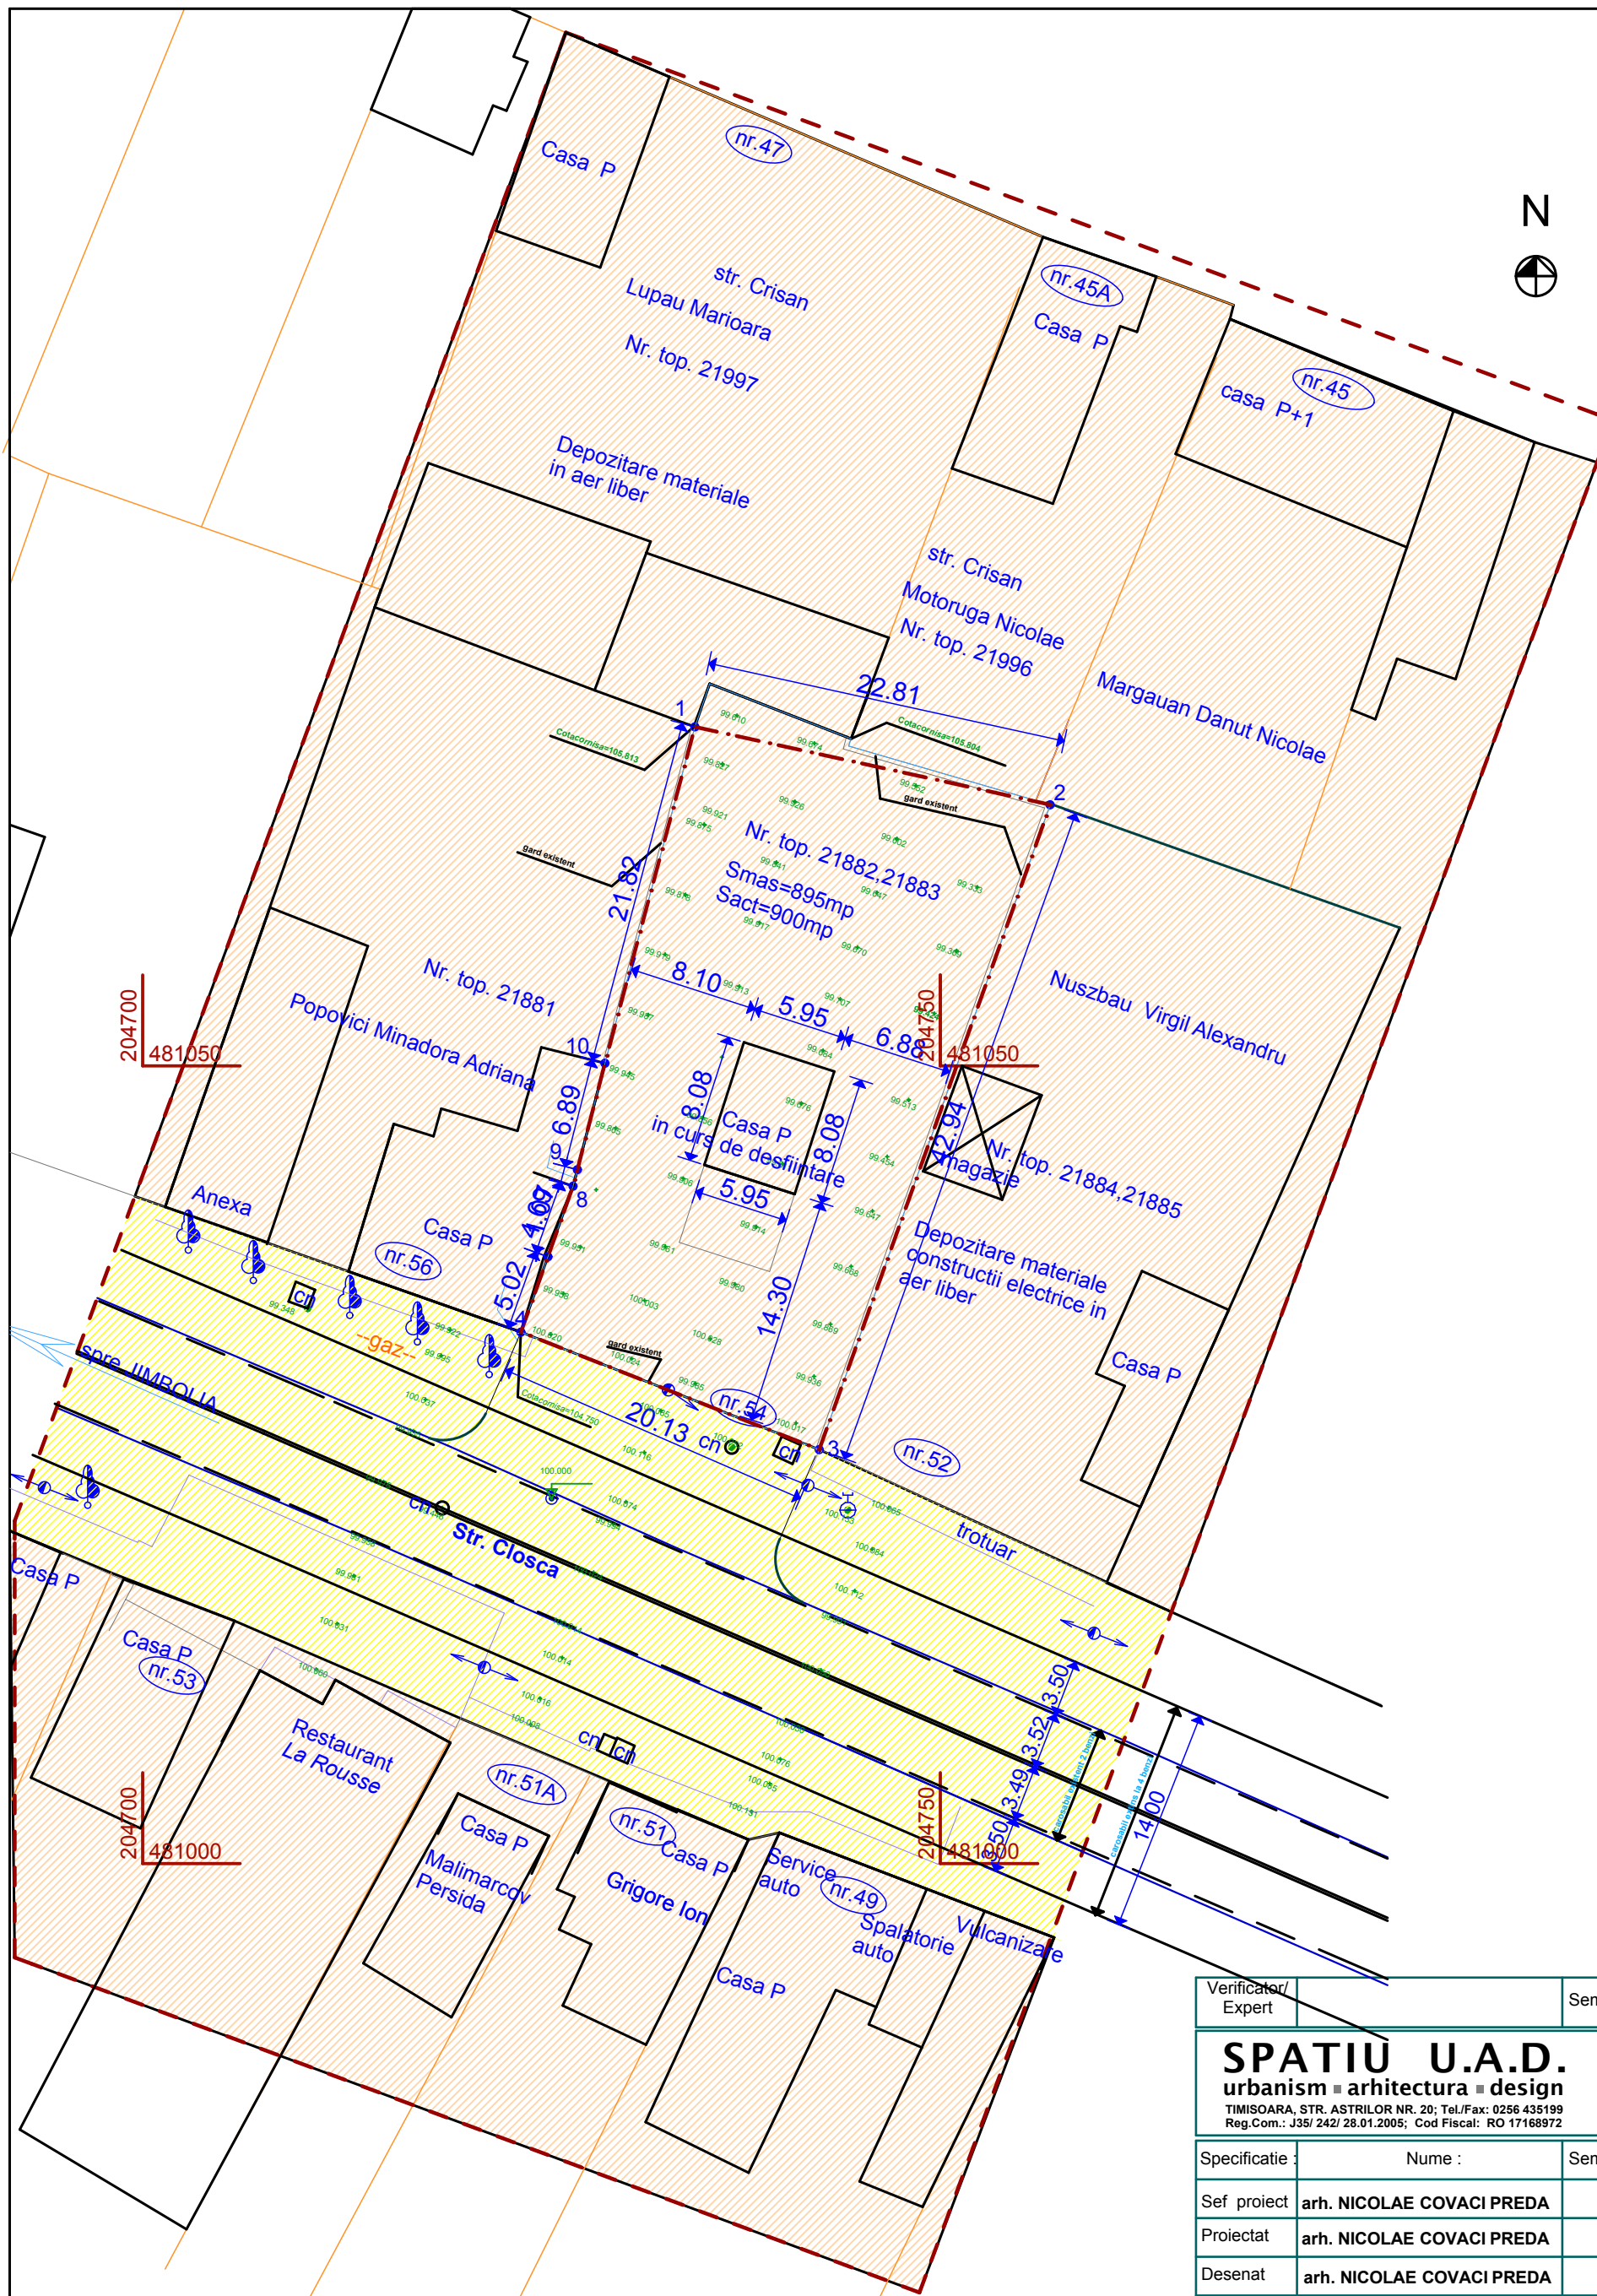

Verificator/Expert	Semnatura:	Cerinta:	Referat / Expertiza nr. / data
SPATIU U.A.D. urbanism ■ arhitectura ■ design TIMISOARA, STR. ASTRILOR NR. 20; Tel/Fax: 0256 435199 Reg.Com.: J35/242/28.01.2005; Cod Fiscal: RO 17168972		Beneficiar: S.C. GIULIUSEXPRES S.R.L. Proiect nr. 82/2012	
Specificatie		Nume:	Semnatura:
Sef proiect	arh. NICOLAE COVACI PREDA	Scara:	1:400
Proiectat	arh. NICOLAE COVACI PREDA	Data:	04/2012
Desenat	arh. NICOLAE COVACI PREDA	Denumire planşa: PLAN CU OBIECTIVE DE UTILITATE PUBLICA Planşa nr. 05A	