


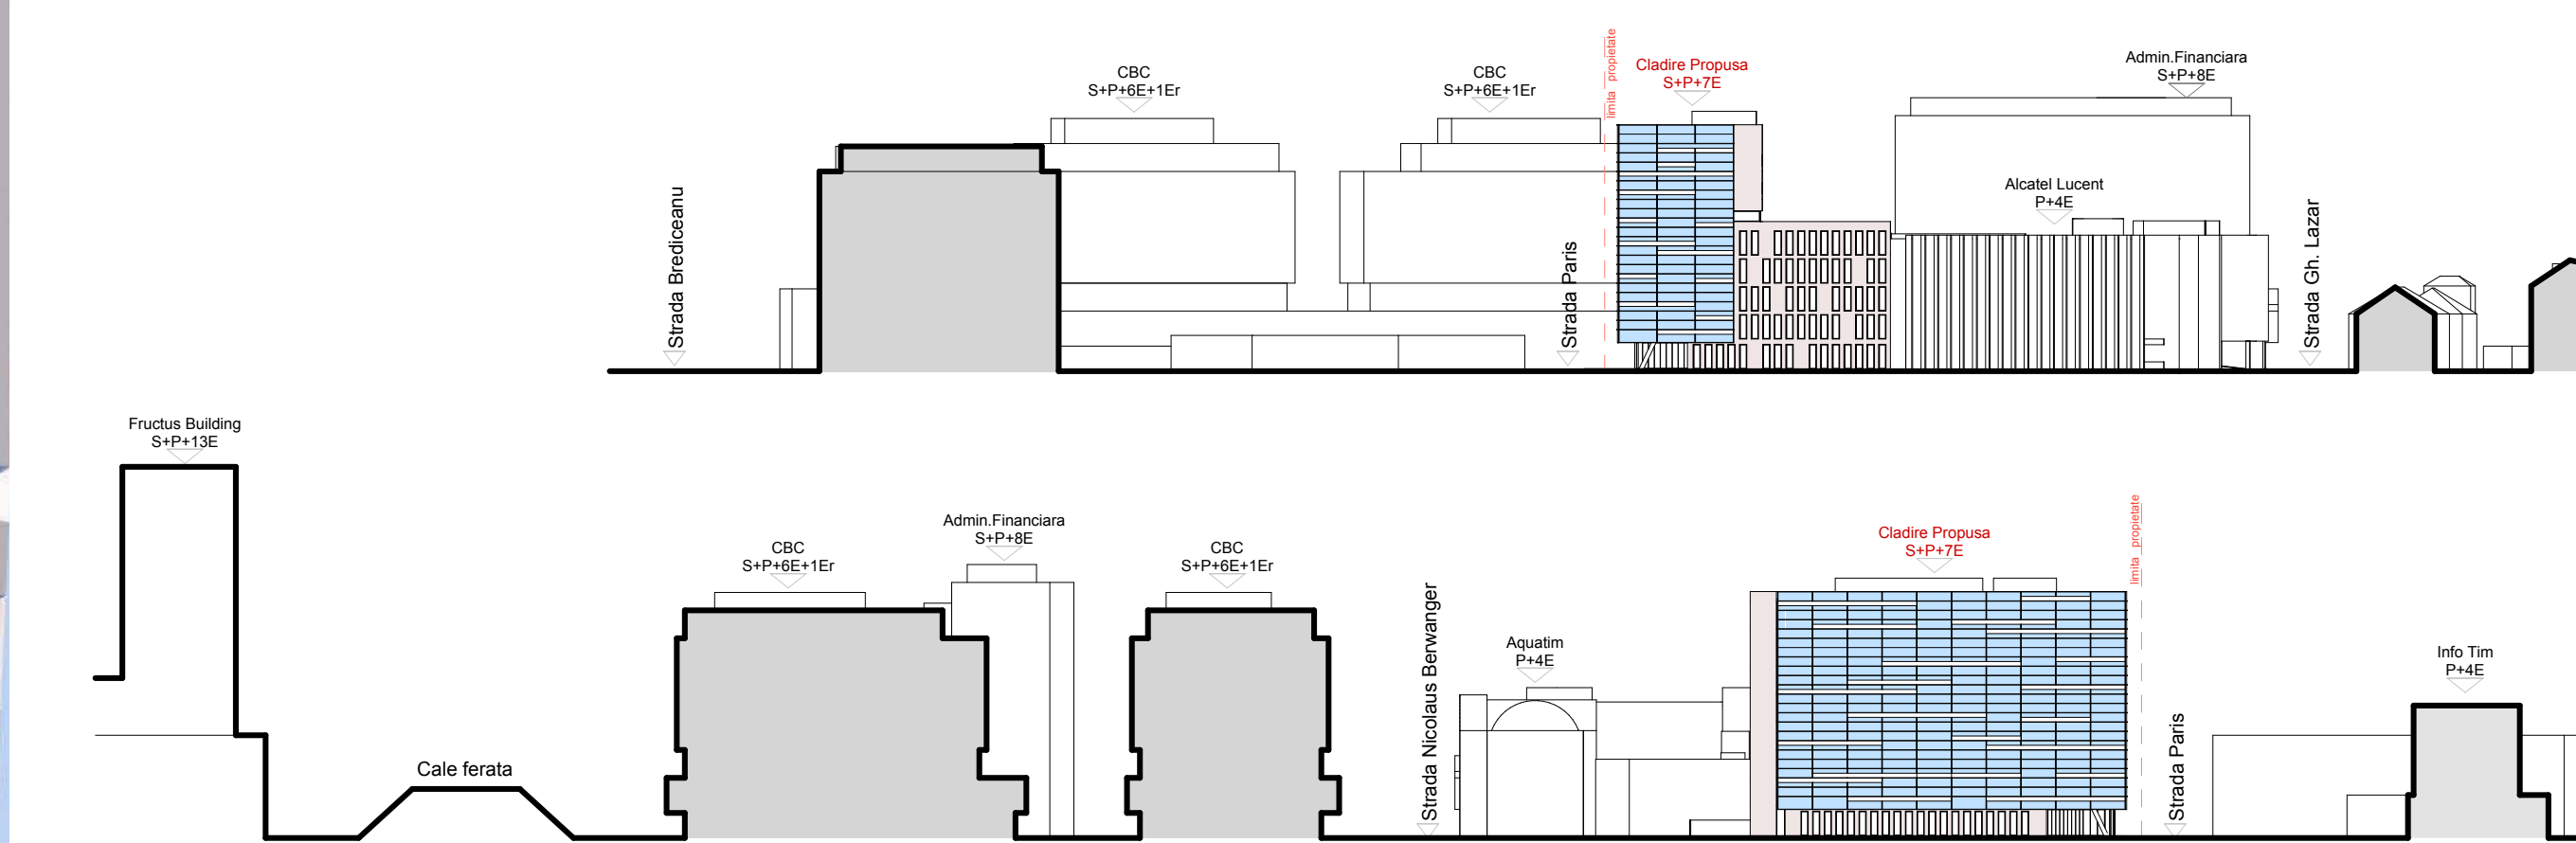

LEGENDA:

- Limita de proprietate
- Limite cadastrale
- Cladiri existente
- Cladiri propuse
- Zone verzi
- Zona libera de constructii pe parter



PUZ - CLADIRE DE BIROURI

Timisoara - str. Gheorghe Lazar - nr.9

beneficiar: S.C. ALCATEL - LUCENT ROMANIA S.R.L.
den. lucrare: PUZ - Cladire de birouri

adresa: Timisoara, str. Gheorghe Lazar, nr.9

SEF PROIECT	arh. Radu GOLUMBA	scara:	
PROIECTAT	arh. Silvia CRISAN		
DESENAT	arh. Madalin IFTIMESCU		
VERIFICAT	arh. Radu GOLUMBA		
	arh. Claudiu OPRITA	iuI. 2014	

pr. nr. 366/2014	faza PUZ
plansa nr. 08U	format 940x420

plansa: EVOLUTIA ZONEI - STUDIUL CONFORM PROPUNERILOR DE RESTRUCTURARE A PIETEI 700 ELABORATE PANA IN PREZENT