
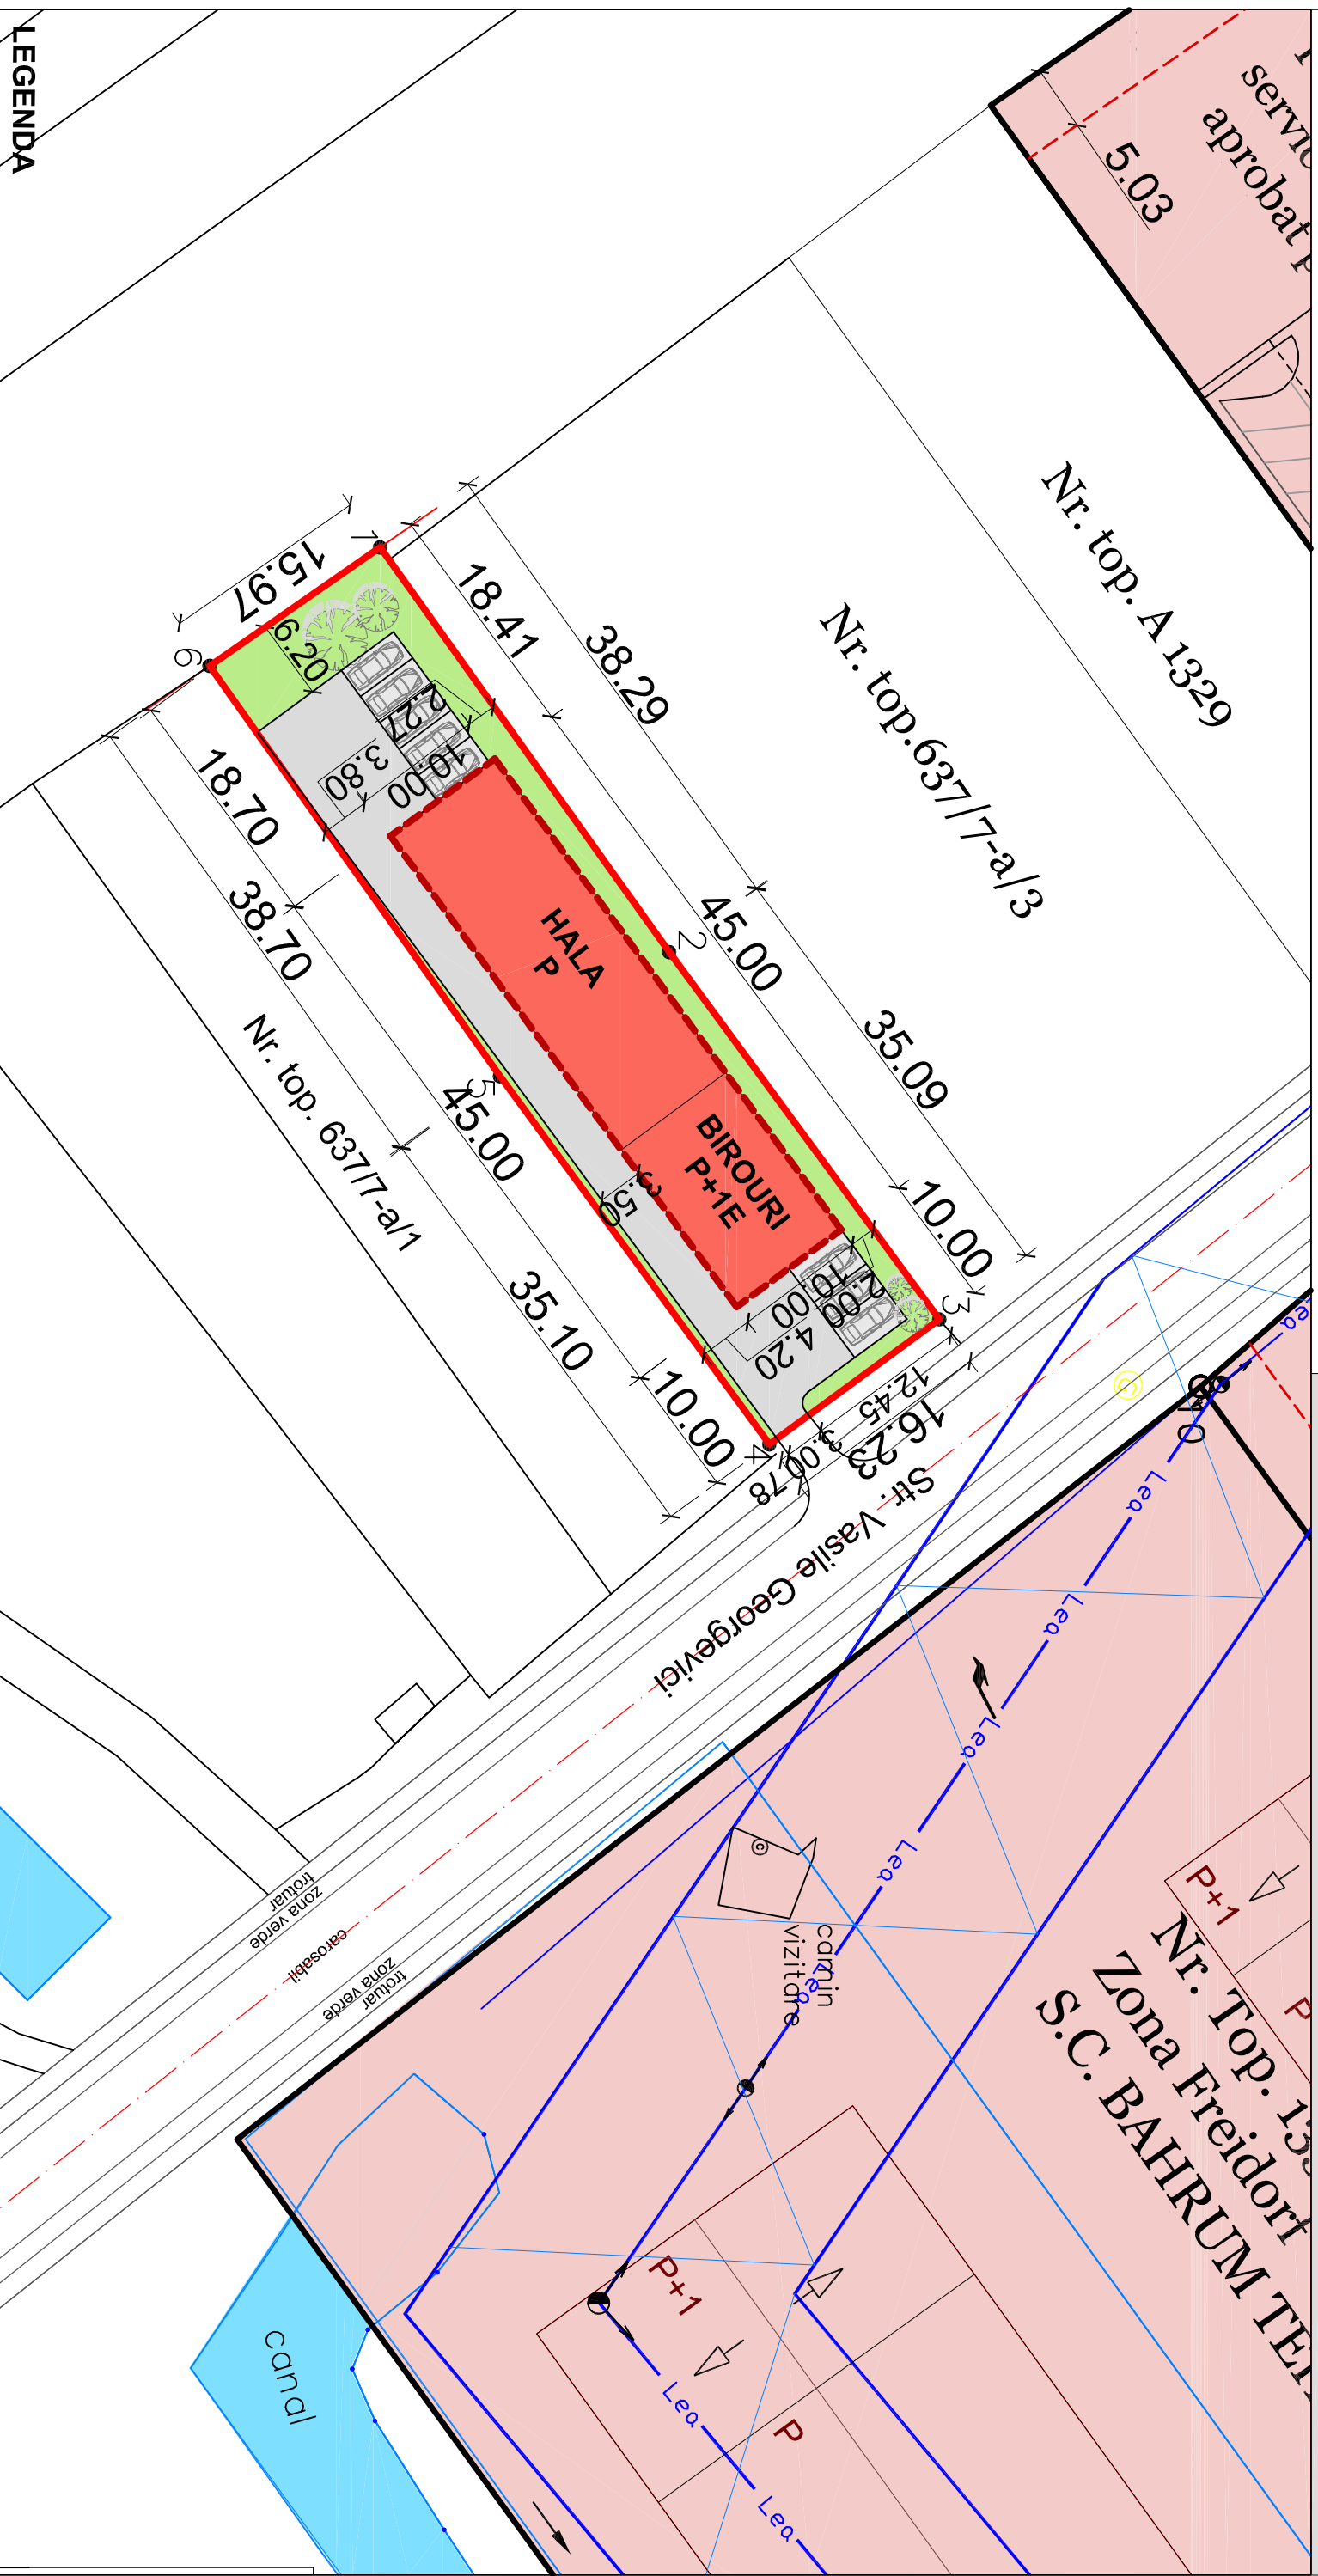


# PLAN URBANISTIC DE DETALIU

## - municipiul Timisoara

S.C. PRO-ARH S.R.L.  
 str. Dr. P. V. Ungureanu 12/A tel: 285334

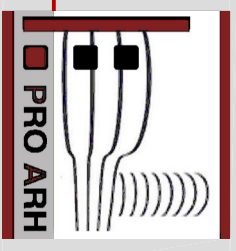

### LEGENDA

- LIMITA PARCELEI
- AX LEA
- LIMITA ZONA PROTECTIE LEA
- LIMITA PARCELE INVECINATE
- ZONA DE SERVICII/PUD/PUZ APROBAT

- CANAL Hcn 1352/1
- ZONA PRODUCTIE, SERVICII SI DEPOZITARE PROPUS
- SPATII VERZI AMENAJATE IN INTERIORUL PARCELELOR
- CIRCULATII, PLATFORME SI PARCAJE IN INTERIORUL PARCELEI
- LIMITA ZONEI DE IMPLANT

<p>S.C. PRO-ARH S.R.L.                  Timisoara, Str. Dr.P.V.Ungureanu nr.12/A                  tel./fax: 0256/ 285334, 0723/334171                  e-mail: office@pro-arh.ro</p>		Beneficiar: S.C. SARATOGA S.R.L. Amplasament: Mun. Timisoara, str. Vasile Georgevici, C.F. nr. 411943, nr.top 637/7-a/2		478/8/03-2014 P.U.D.	
Specificatie: <b>PRO ARH</b> C.F. nr. R.13948134 Integ. ORC: J 35/674/2001		Semnatura:		Faza:	
Set proiect: arh. Laura Tifan Gy		Data: 1:500		Planşa: PLAN MOBILARE URBANA	
Proiectat: arh. Laura Tifan Gy		Desenat: arh. Oana Corici		Pl. nr.: P.U.D.	
Mar. 2014		Mar. 2014		05 II-A	