
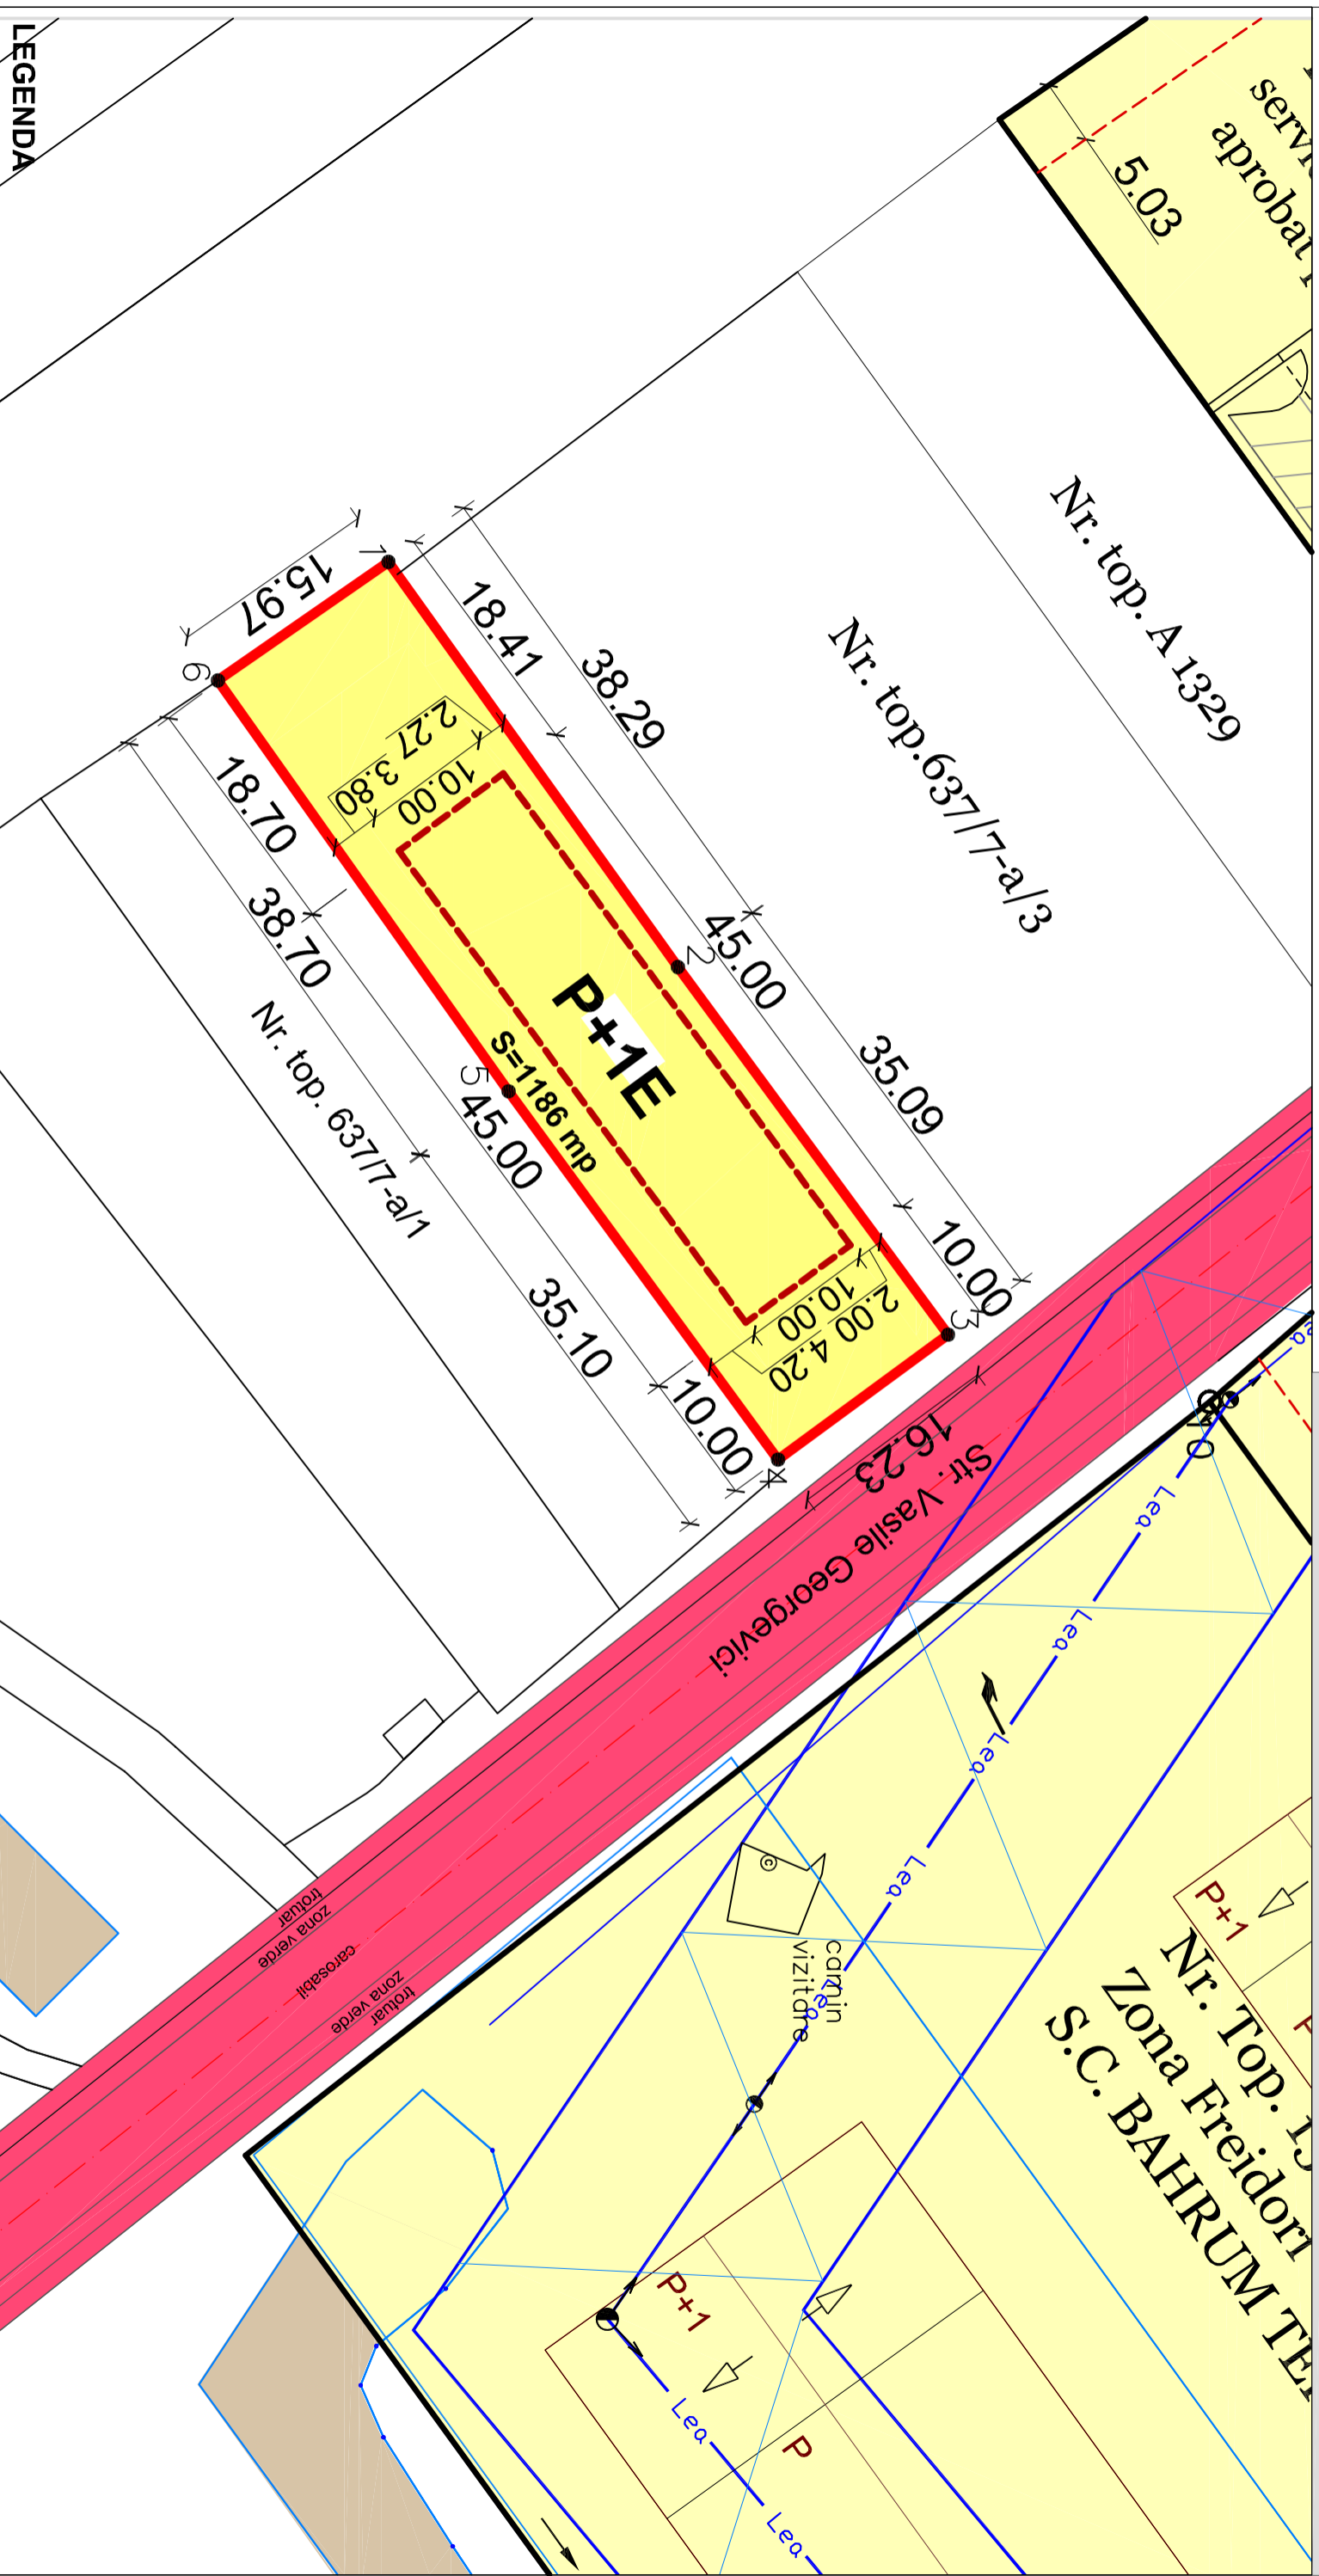


PLAN URBANISTIC DE DETALIU

- municipiul Timisoara

S.C. PRO-ARH S.R.L.
 str. Dr. P. V. Ungureanu 12/A tel: 285334

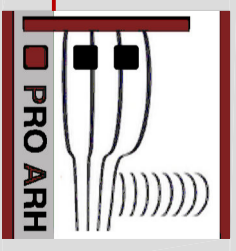

LEGENDA

- LIMITA PARCELEI
- AX LEA
- LIMITA ZONA PROTECTIE LEA
- LIMITA PARCELE INVECINATE
- PUZ/PUD APROBATE
- PROPRIETATE ANIF
- PROPRIETATE PUBLICA
- PROPRIETATE PRIVATA- S.C. SARATOGA S.R.L.
- LIMITA ZONEI DE IMPLANT
- PROPRIETATI PRIVATE- P.U.D./P.U.Z. APROBATE

<p>S.C. PRO-ARH S.R.L. Timisoara, Str. Dr.P.V.Ungureanu nr.12/A tel./fax: 0256/ 285334, 0723/334171 e-mail: office@pro-arh.ro</p>		Beneficiar: S.C. SARATOGA S.R.L. Amplasament: Mun. Timisoara, str. Vasile Georgevici, C.F. nr. 411943, nr.top 637/7-a/2		478/8/03-2014 P.U.D.	
PRO ARH C.F. nr. R13948134 Intreg. ORC: J 35/674/2001		Semnatura Scara:		Faza:	
Specificatie Nume		Denumire proiect:		Pl. nr.:	
Set proiect Proiectat Desenat		arh. Laura Tifan Gy arh. Laura Tifan Gy arh. Oana Corci		1:500 Mar. 2014 PLAN OBIECTIVE DE UTILITATE PUBLICA	