


nr.cad. A580/1/10

**LOCUINTE COLECTIVE, FUNCTIUNI COMPLEMENTARE, COMERT SI
SERVICII IN REGIM DE INALTIME S+P+4E+ER
TIMISOARA, str. GRIGORE ALEXANDRESCU, nr. 169, CF 404008, top.23455 / 2 / c
plan urbanistic zonal**

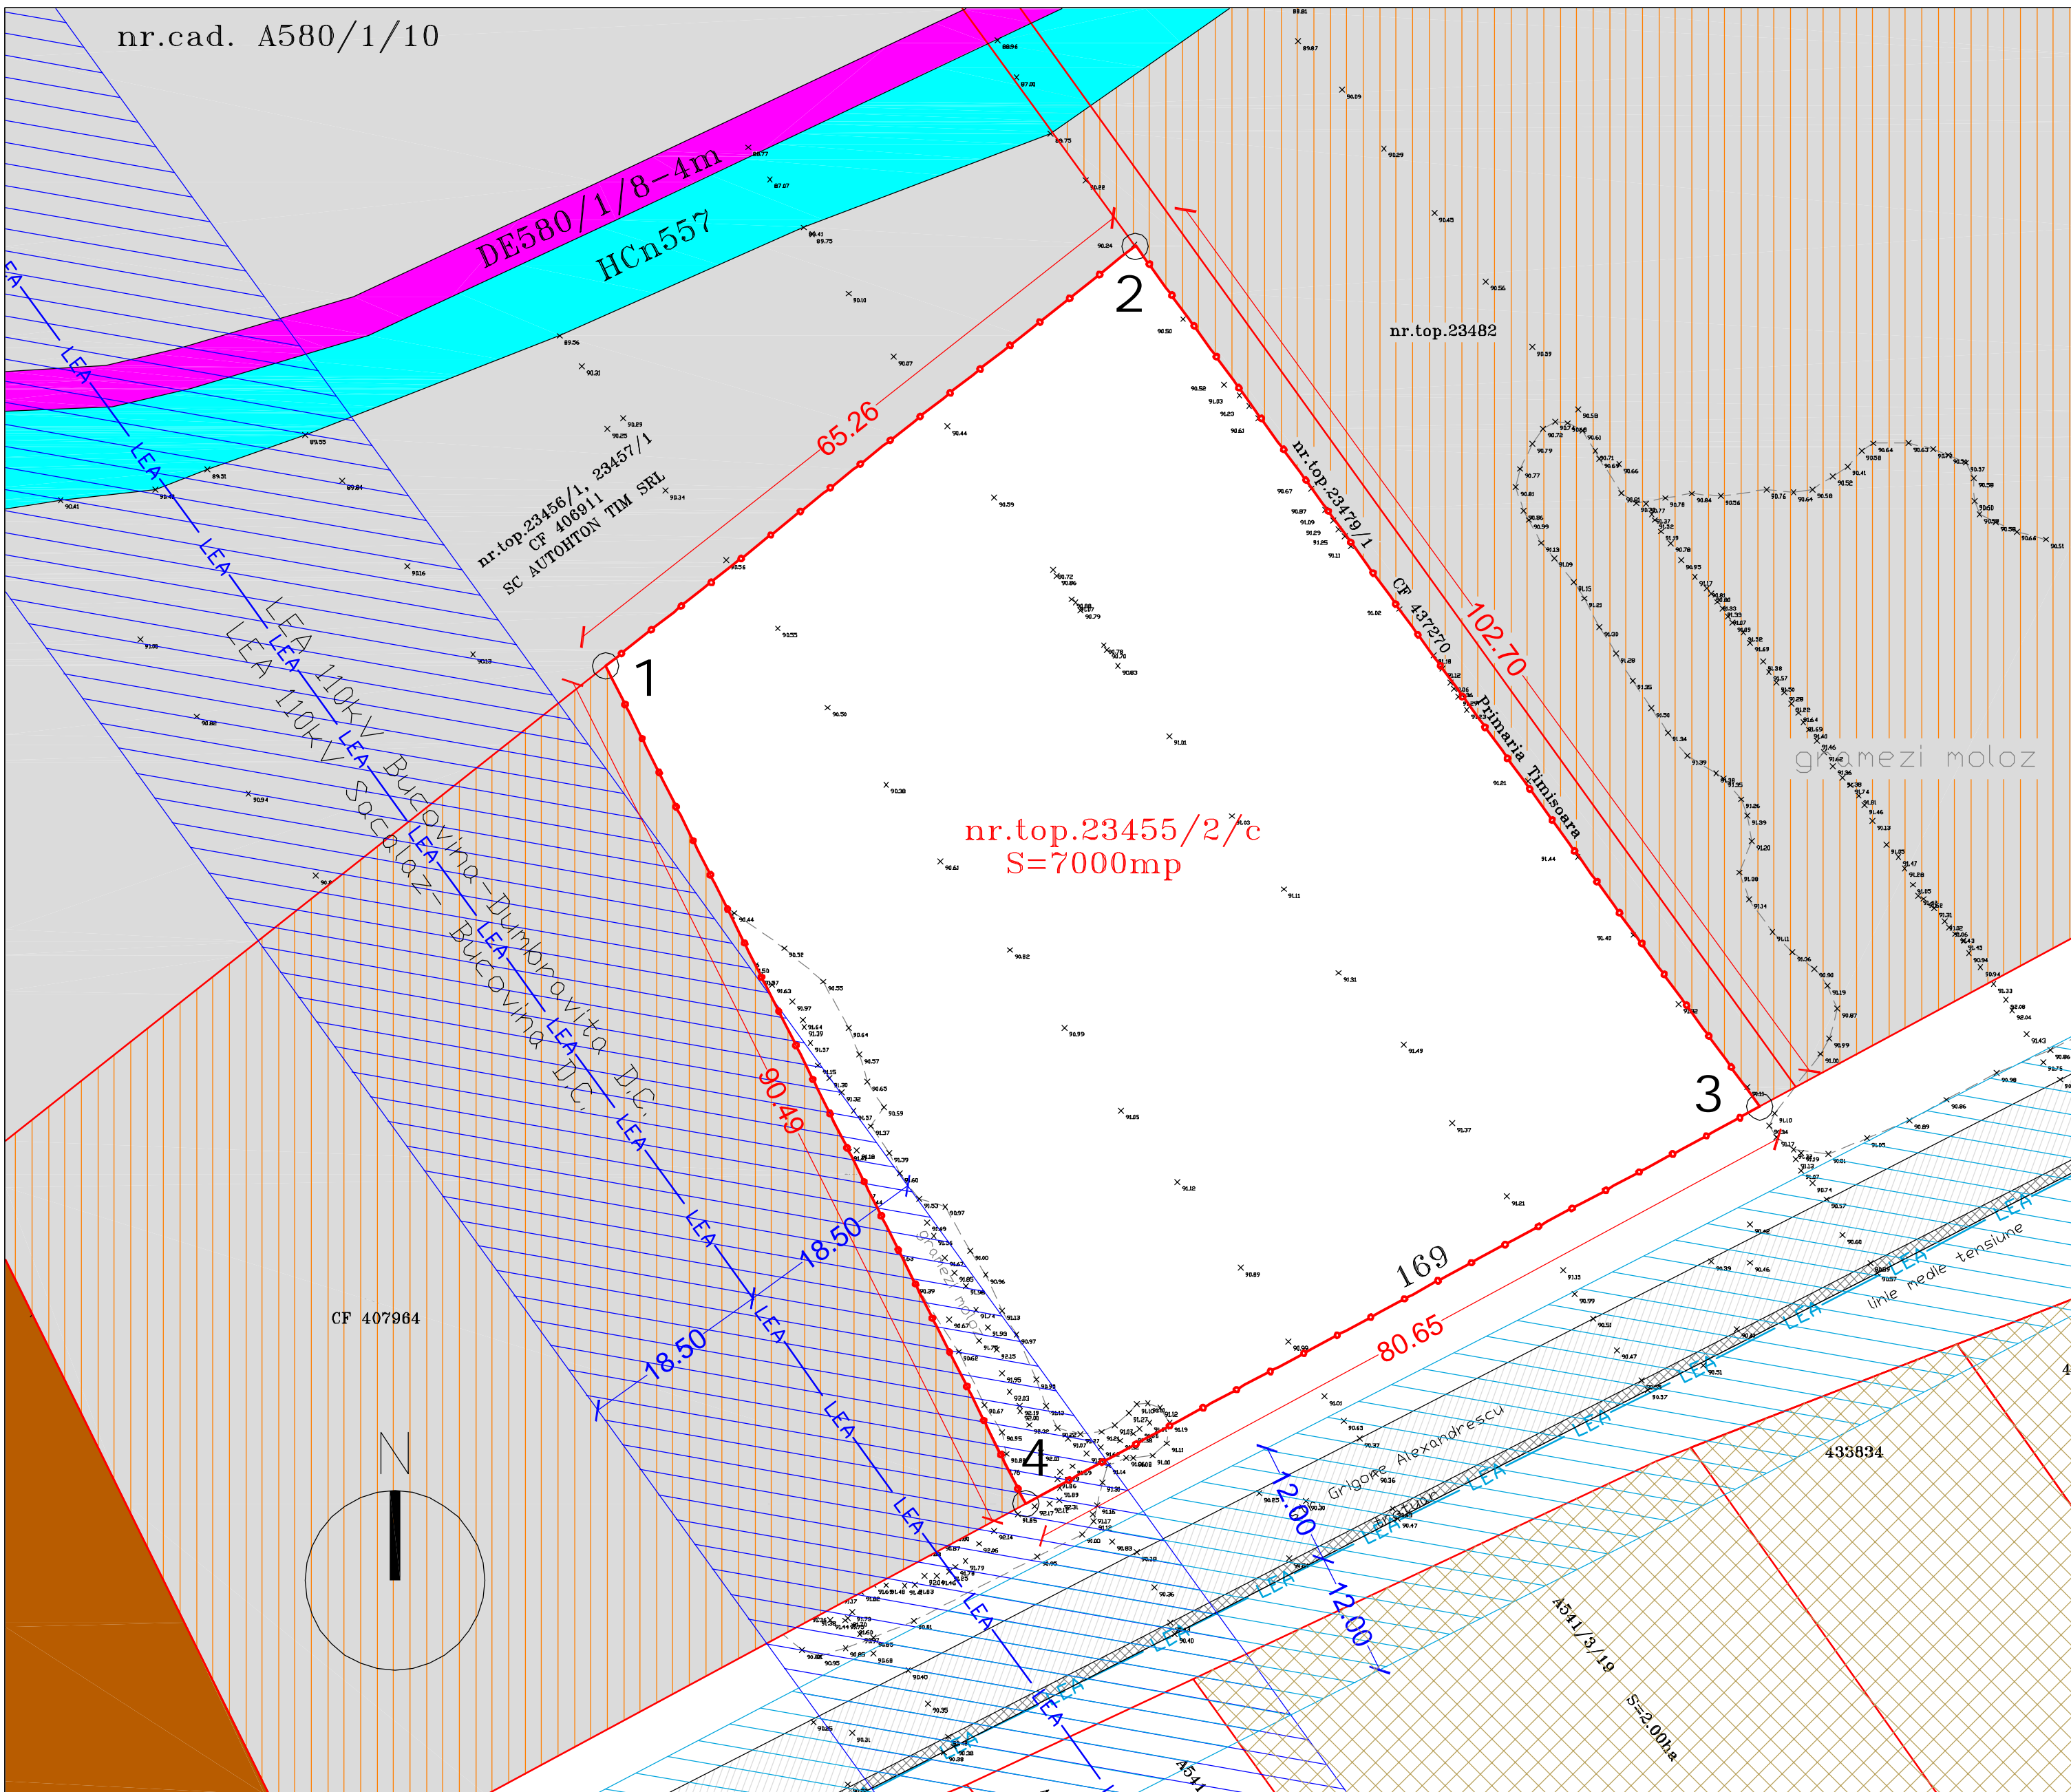

**EXTRAS PUG
LEGENDA SI SIMBOLURI**

- DELIMITARI**
- limita topo parcela studiata
 - limita topo conform CF
- RETELE EXISTENTE**
- LEA 110kv Existenta, tronson Bucovina-Dumbravita si Bucovina-Sacalaz
 - Zona interdictie de construire protectie LEA 110kv- 18,5m din ax
 - LEA medie tensiune existenta
 - Zona interdictie de construire protectie LEA MT- 12,0 m din ax
- DESTINATIE**
- zona activitati industriale existenta
 - teren nereglementat - cu interdictie de construire pana la aprobare PUZ cu propunere de urbanizare- locuinte colective cu servicii/ comert
 - teren arabil in intravilan
- CIRCULATI I**
- carosabil existent str. Grigore Alexandrescu
 - trotuar existent str. Grigore Alexandrescu
 - drum de exploatare existent
 - canal existent

INVENTAR DE COORDONATE
sistem de proiectie STEREO 70

pct	X (m)	Y (m)
1	482258.11	205003.24
2	482298.68	205054.47
3	482215.54	205114.77
4	482177.22	205043.81

	PROIECTANT:	S.C. ARHITECT TRIMBITAS S.R.L. R7951780 TIMISOARA tel.:+40744698012, +40256-432212, fax.+40256-432212	Beneficiar:	s.c.HRE S.R.L.	Nr. proiect:	113/ 2013	
	Sef proiect:	Arh. Georgeta Trimbitea	Scara:	1:500	Timisoara, str. Grigore Alexandrescu, nr. 169 CF 404008, top 23455 /2 /c	Faza:	PUZ
Proiectat:	Arh. Alin O. Tutac	Desenat:	Arh. Alin O. Tutac	Data:	iun 2014	Nr. plansa:	113 A03
Verificat:	Arh. Georgeta Trimbitea	Denumire plansa:		SITUATIA EXISTENTA			