


# PLAN URBANISTIC ZONAL

## PROPUNERE DE MOBILARE

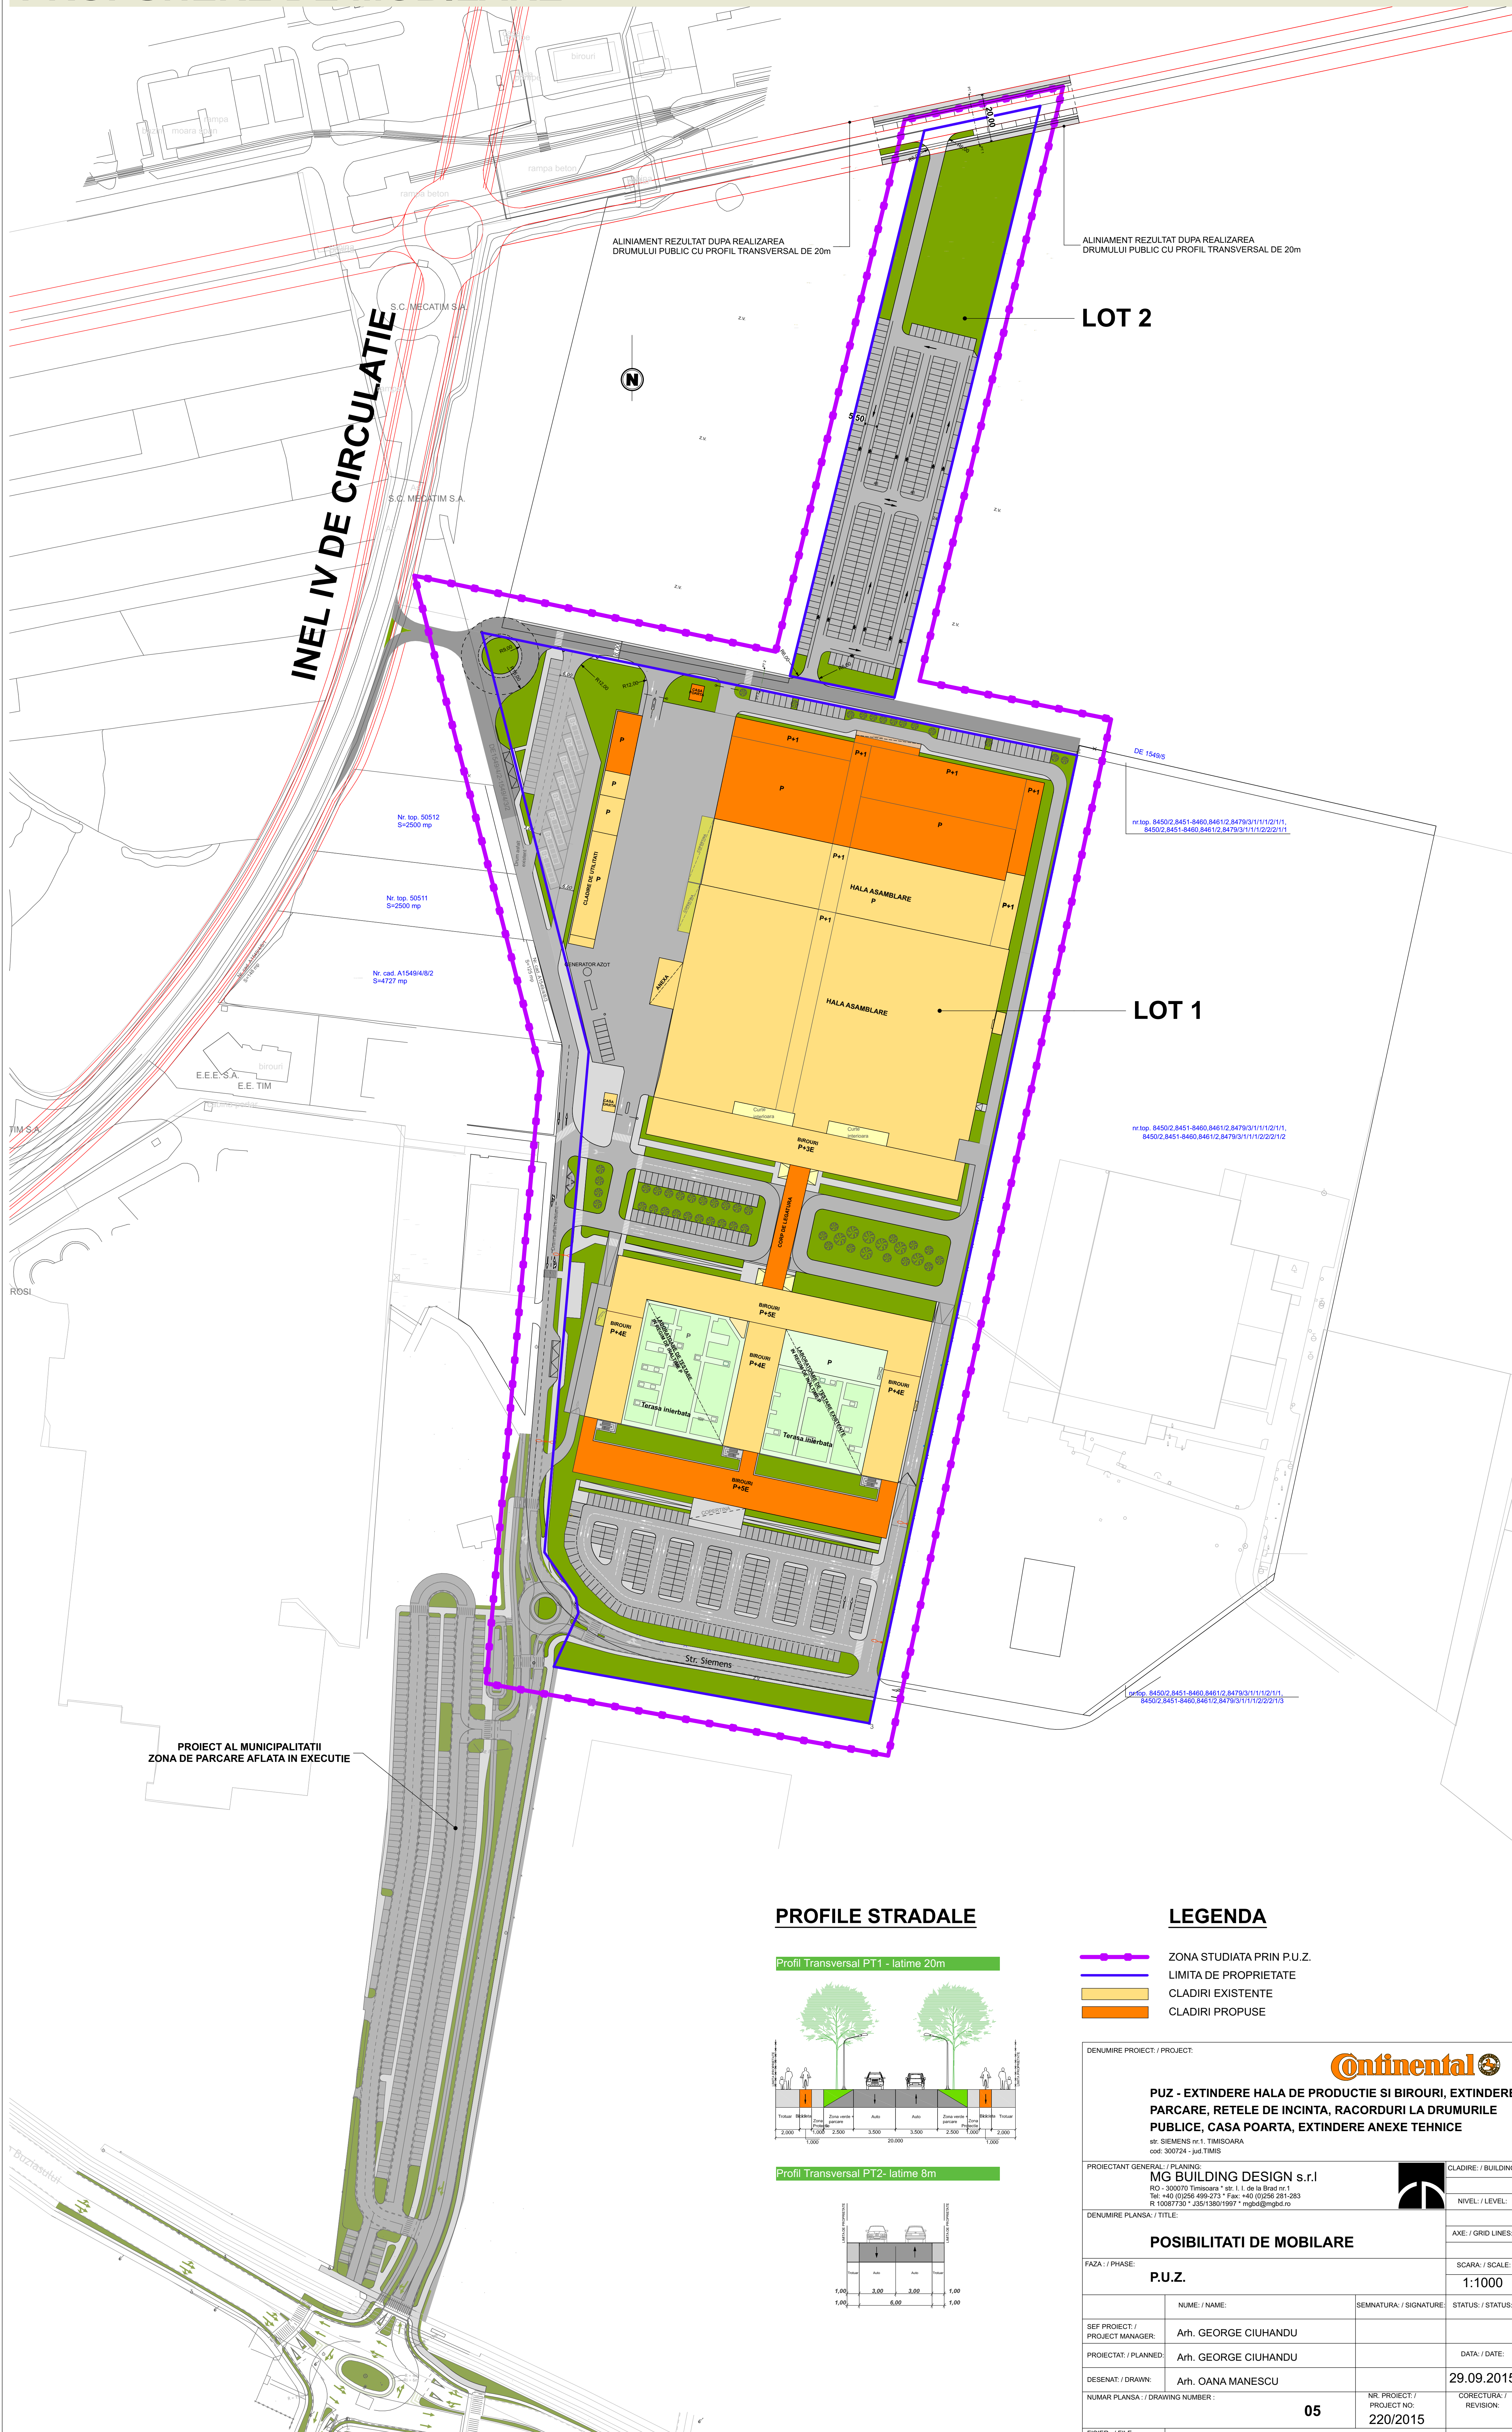

**INEL IV DE CIRCULATIE**


**LOT 2**

**LOT 1**


PROIECT AL MUNICIPALITATI  
ZONA DE PARCARE AFLATA IN EXECUTIE

### PROFILE STRADALE

Profil Transversal PT1 - latime 20m

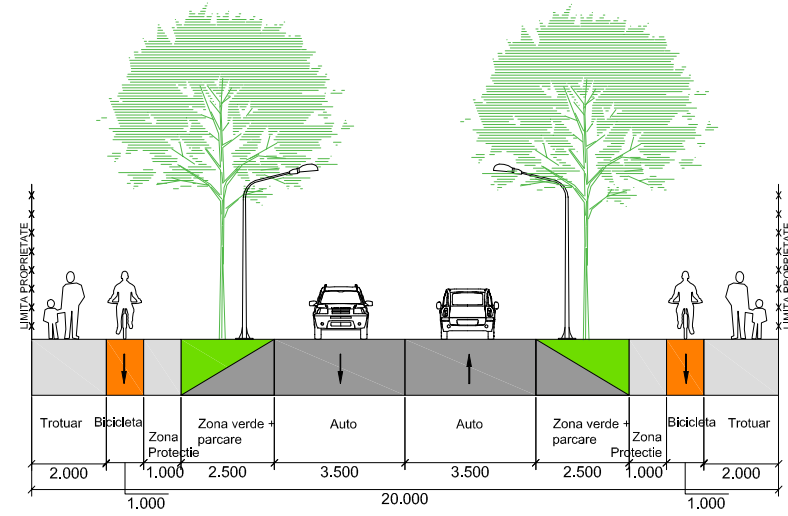

Profil Transversal PT2 - latime 8m

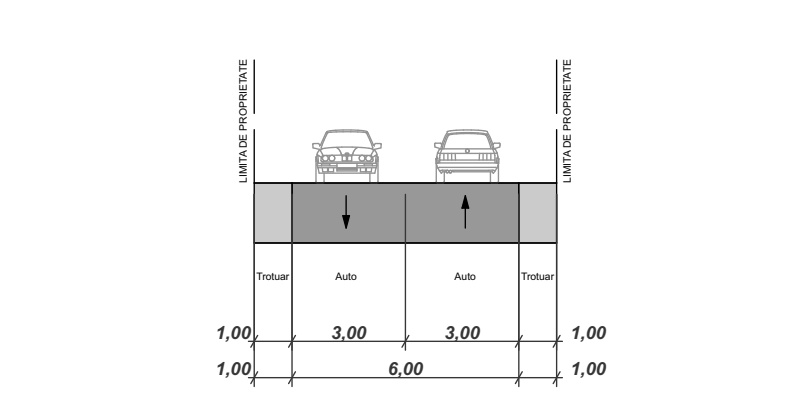

### LEGENDA

- ZONA STUDIATA PRIN P.U.Z.
- LIMITA DE PROPRIETATE
- CLADIRI EXISTENTE
- CLADIRI PROPUSE

DENUMIRE PROIECT / PROJECT:		<b>Continental</b>	
<b>PUZ - EXTINDERE HALA DE PRODUCTIE SI BIROURI, EXTINDERE PARCARE, RELETE DE INCINTA, RACORDURI LA DRUMURILE PUBLICE, CASA POARTA, EXTINDERE ANEXE TEHNICE</b>			
PROIECTANT GENERAL / PLANNING:		CLADIRE / BUILDING:	
MG BUILDING DESIGN s.r.l.			
RO - 300070 Timisoara * str. I. de la Brad nr.1 Tel: +40 (0)256 499-073 * Fax: +40 (0)256 281-283 R 1008730 * J5513801997 * mgbd@mgbd.ro		NIVEL / LEVEL:	
DENUMIRE PLANSĂ / TITLE:		AXE / GRID LINES:	
<b>POSIBILITATI DE MOBILARE</b>		SCARA / SCALE:	
<b>P.U.Z.</b>		<b>1:1000</b>	
SEF PROIECT / PROJECT MANAGER:	NUME / NAME:	SEMNATURA / SIGNATURE:	STATUS / STATUS:
Arh. GEORGE CIUHANDU			
PROIECTAT / PLANNED:	DATA / DATE:		
Arh. GEORGE CIUHANDU	29.09.2015		
DESEMAT / DRAWN:	NR. PROIECT. / PROJECT NO.:	CORECTURA / REVISION:	
Arh. OANA MANESCU	05	220/2015	
NUMAR PLANSĂ / DRAWING NUMBER:	FISIER / FILE:		