



MOBILARE URBANISTICA ETAPA I

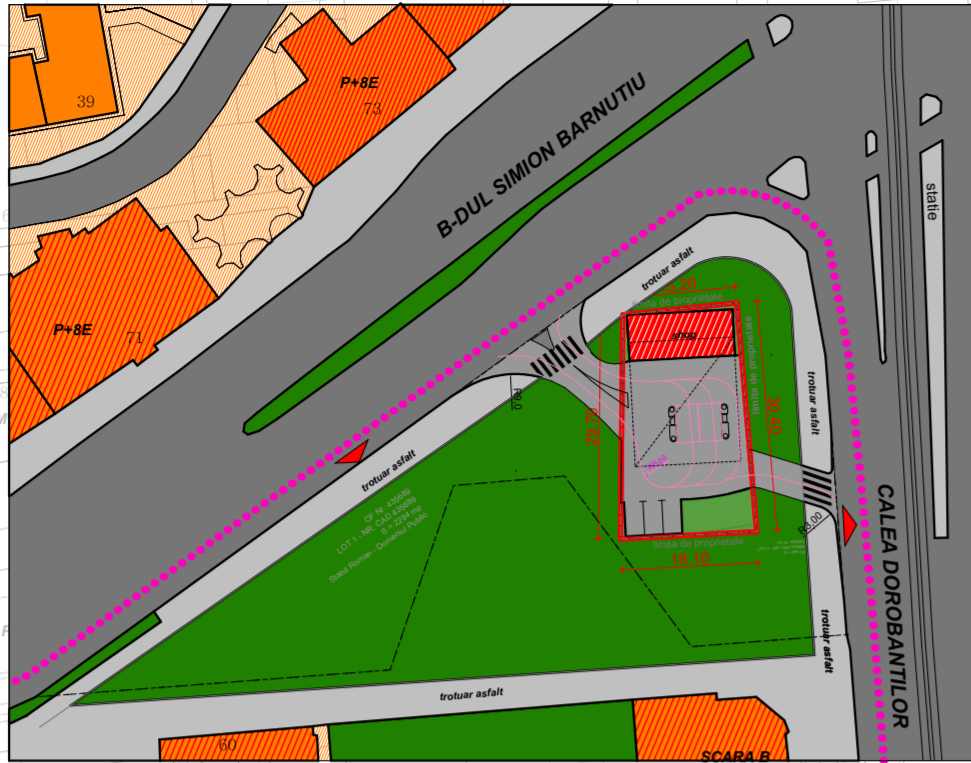


MOBILARE URBANISTICA ETAPA II

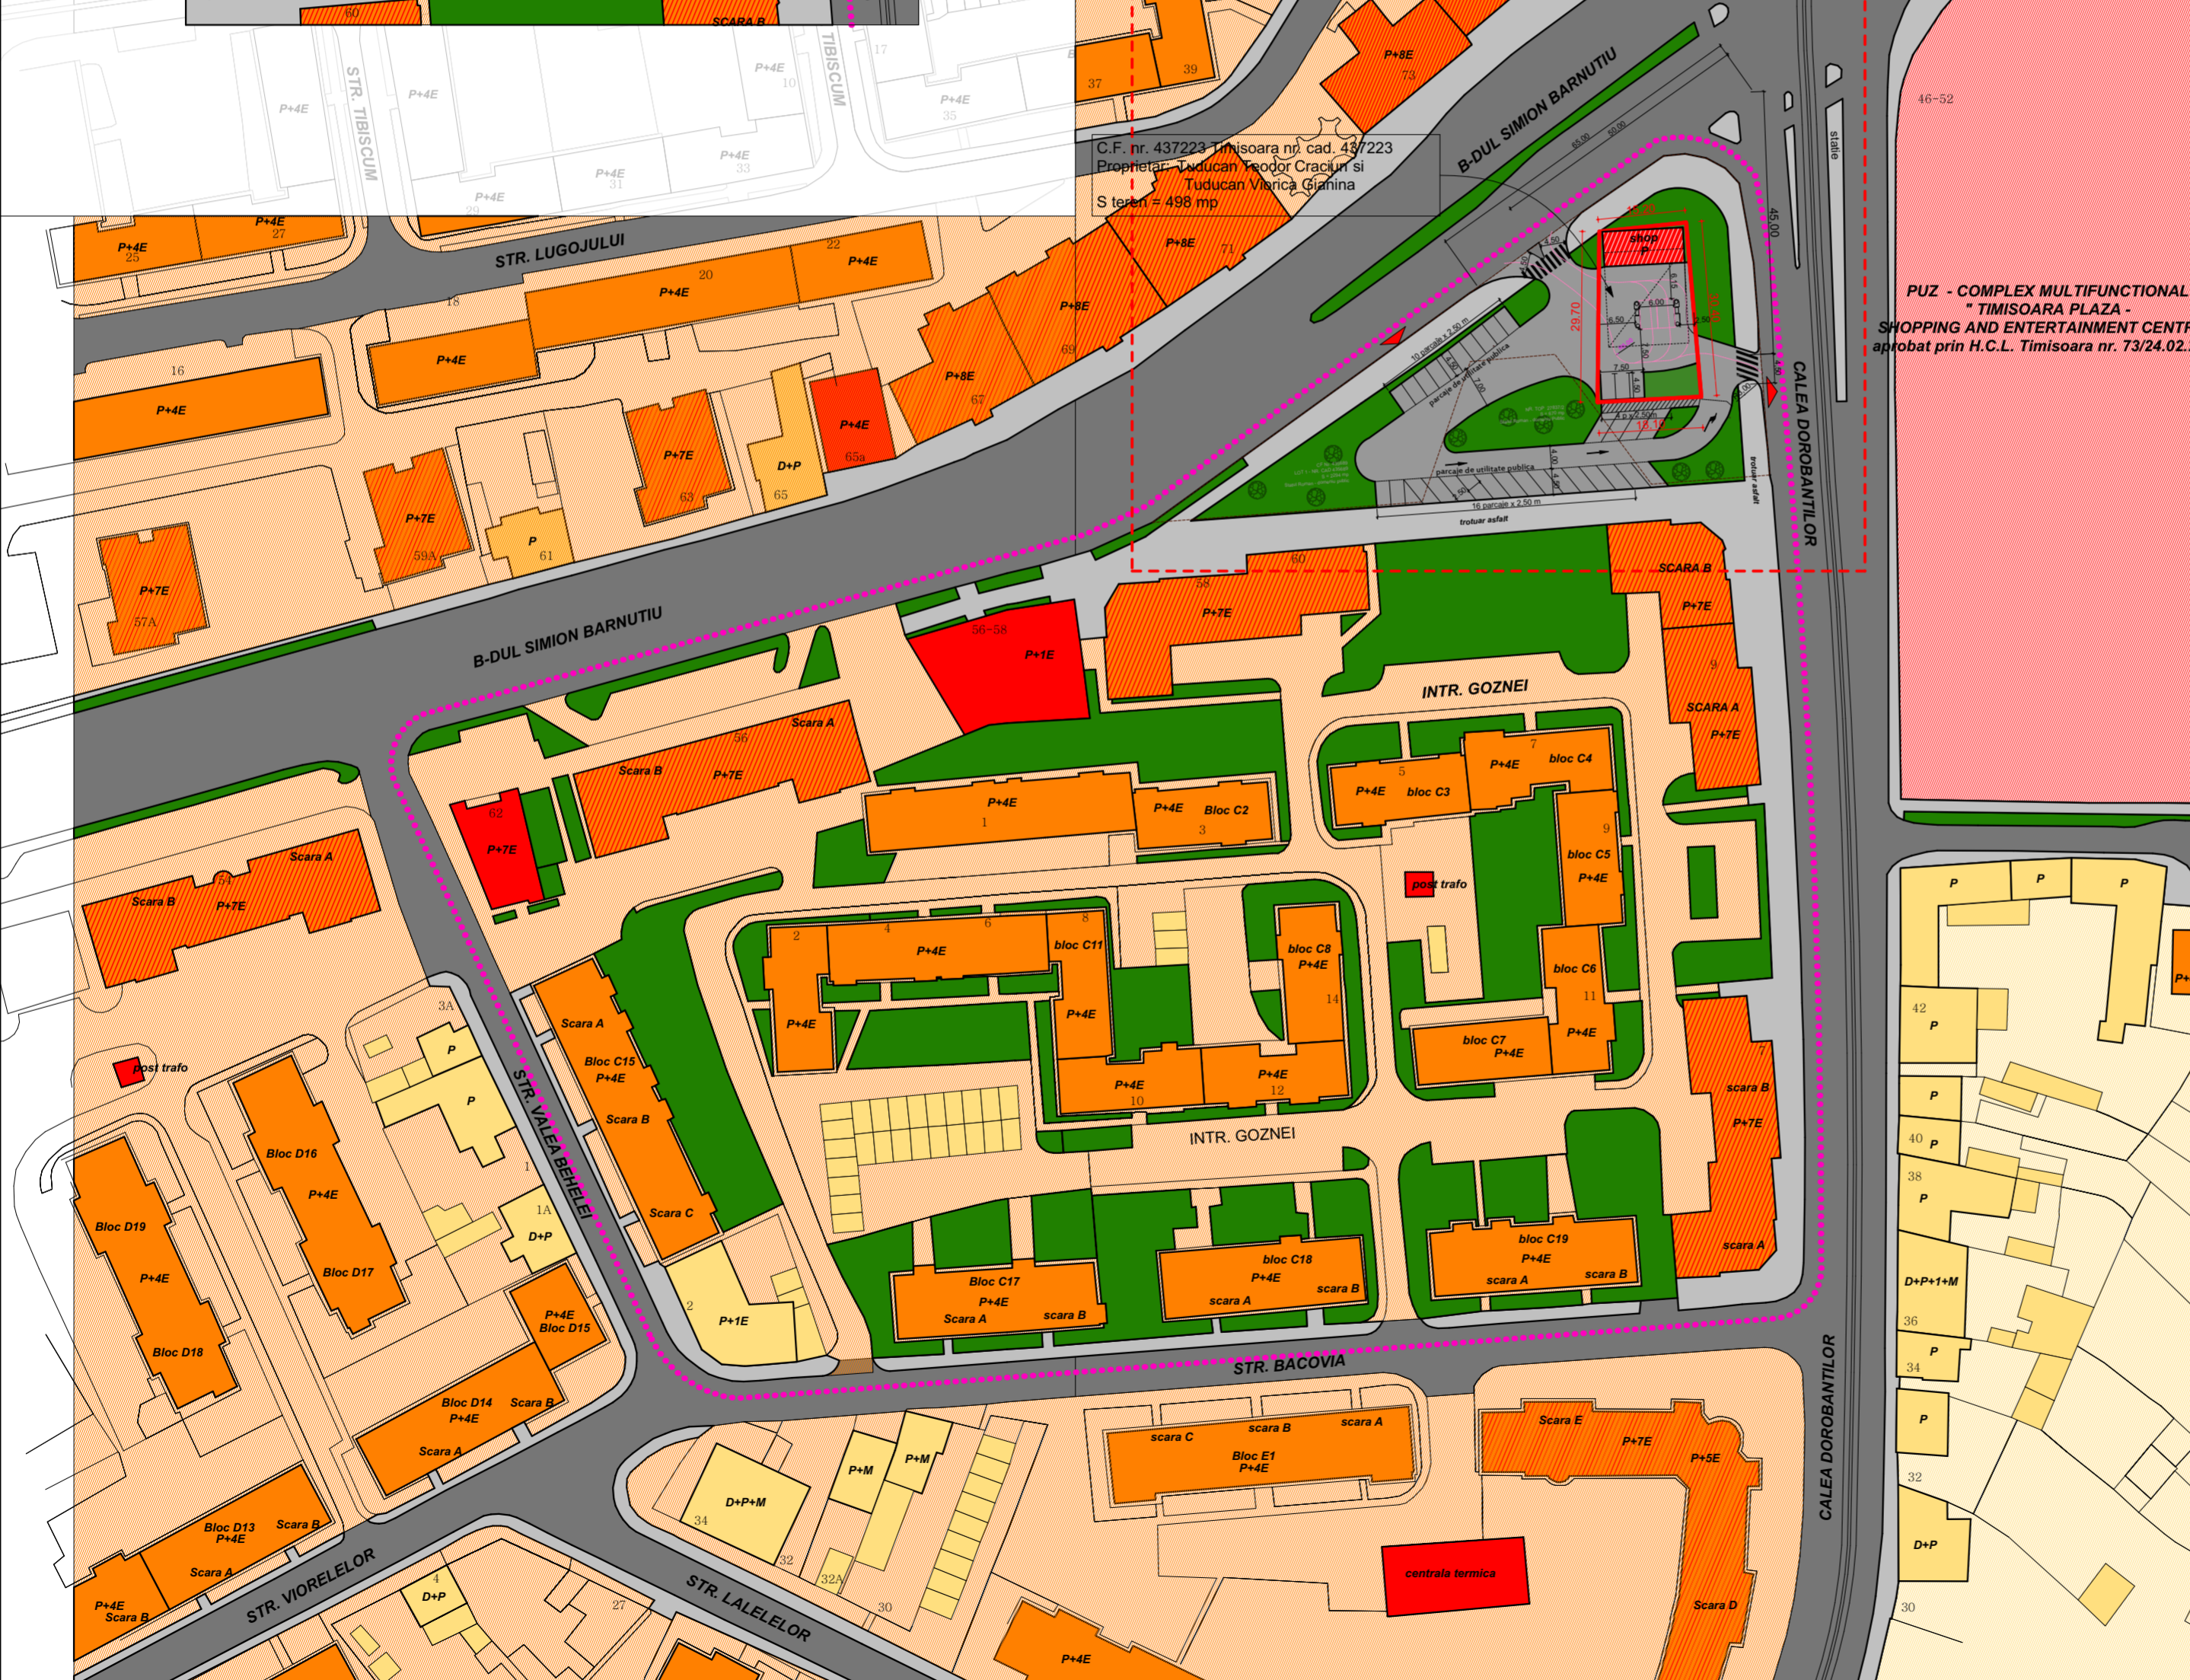


C.F. nr. 437223 Timisoara nr. cad. 43/223
 Proprietar: Tuducan Teodor Craciun si
 Tuducan Viorela Gianina
 S teren = 498 mp

PUZ - COMPLEX MULTIFUNCTIONAL
 "TIMISOARA PLAZA -
 SHOPPING AND ENTERTAINMENT CENTRE"
 aprobat prin H.C.L. Timisoara nr. 73/24.02.2009

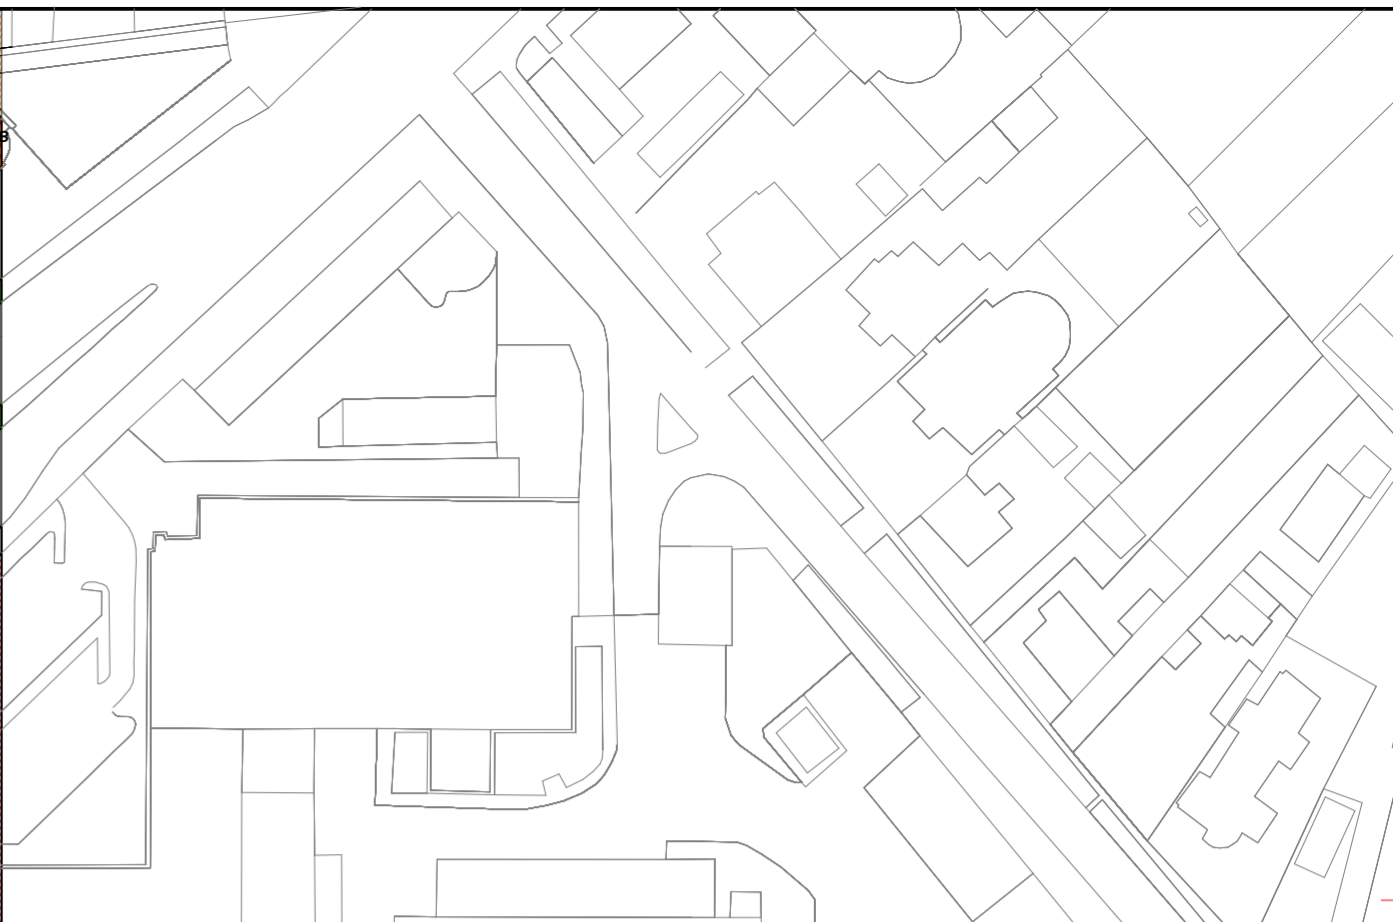

PLAN URBANISTIC ZONAL
 - AMENAJARE STATIE DE DISTRIBUTIE CARBURANTI, IMPREJMUIRE SI ELEMENTE DE SIGNALISTICA -

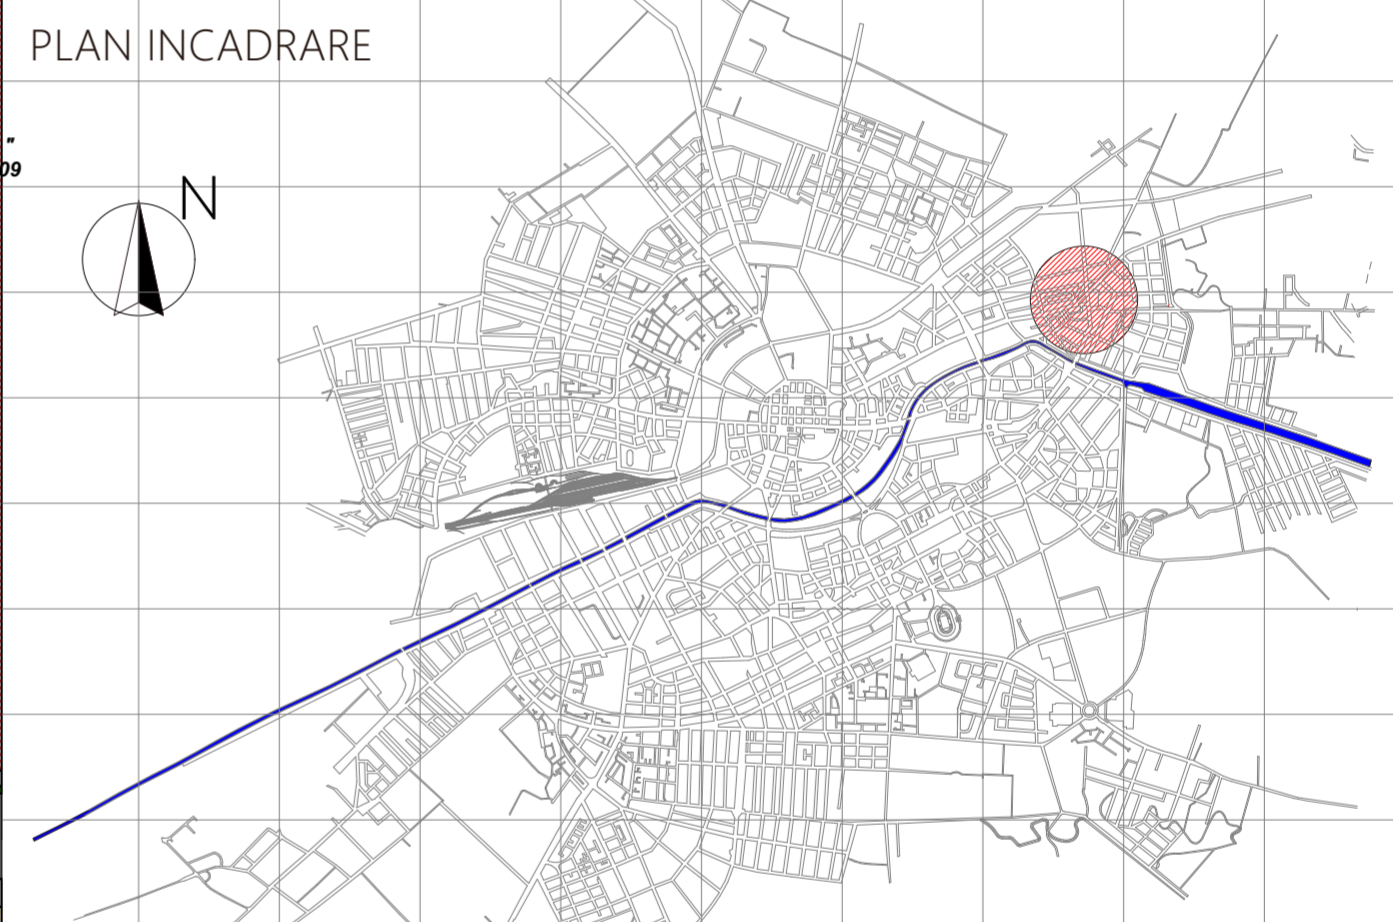

LEGENDA

- Limita zona studiata
- Limita de proprietate teren reglementat
- Circulatie auto - existenta / propusa
- Circulatie pietonala - existenta
- Spatiu verde de aliniament - existent
- Zona de locuinte pt. max. 2 familii cu functiuni complementare - existenta
- Zona de locuinte colective cu functiuni complementare - existenta
- Zona de functiuni complementare - existenta
- Locuinte pt. max. 2 familii (P + P+2E) - existente
- Locuinte colective (P+4E) - existente
- Locuinte colective cu servicii la parter (P+7E + P+8E) - existente
- Cladire servicii (P+1E, P+7E) - existenta
- Cladire servicii (P) - propusa
- Spatiu verde - propus
- Zona de protectie retea de canalizare

SU STAMP proiectare complexa in constructii civile si industriale		S.C. SU STAMP S.R.L. Timisoara, Str. Bucovinei Nr. 63a, Reg.Com. J35/2504/2011 C.I.F. 29340981 E-mail: sustamp@gmail.com		Beneficiar: Tuducan Teodor Craciun si Tuducan Viorela Gianina	Proiect nr.:
				Amplasament: Timisoara, Calea Dorobantilor, nr. 49/A	26-DOR-15
				Titlu proiect: AMENAJARE STATIE DE DISTRIBUTIE CARBURANTI, IMPREJMUIRE SI ELEMENTE DE SIGNALISTICA	Faza: PUZ
Sef proiect	Arh. Baia D.	Semnatura	Scara:	Titlu plansa:	Plansa nr.:
Proiectat	Arh. Baia D./ Arh. Folea D.		1:1000	PROPUNERE DE MOBILARE URBANISTICA	04 A
Desenat	Arh. Baia D.		Data: Iunie 2015		