


# PLAN URBANISTIC ZONAL

## SITUATIA EXISTENTA

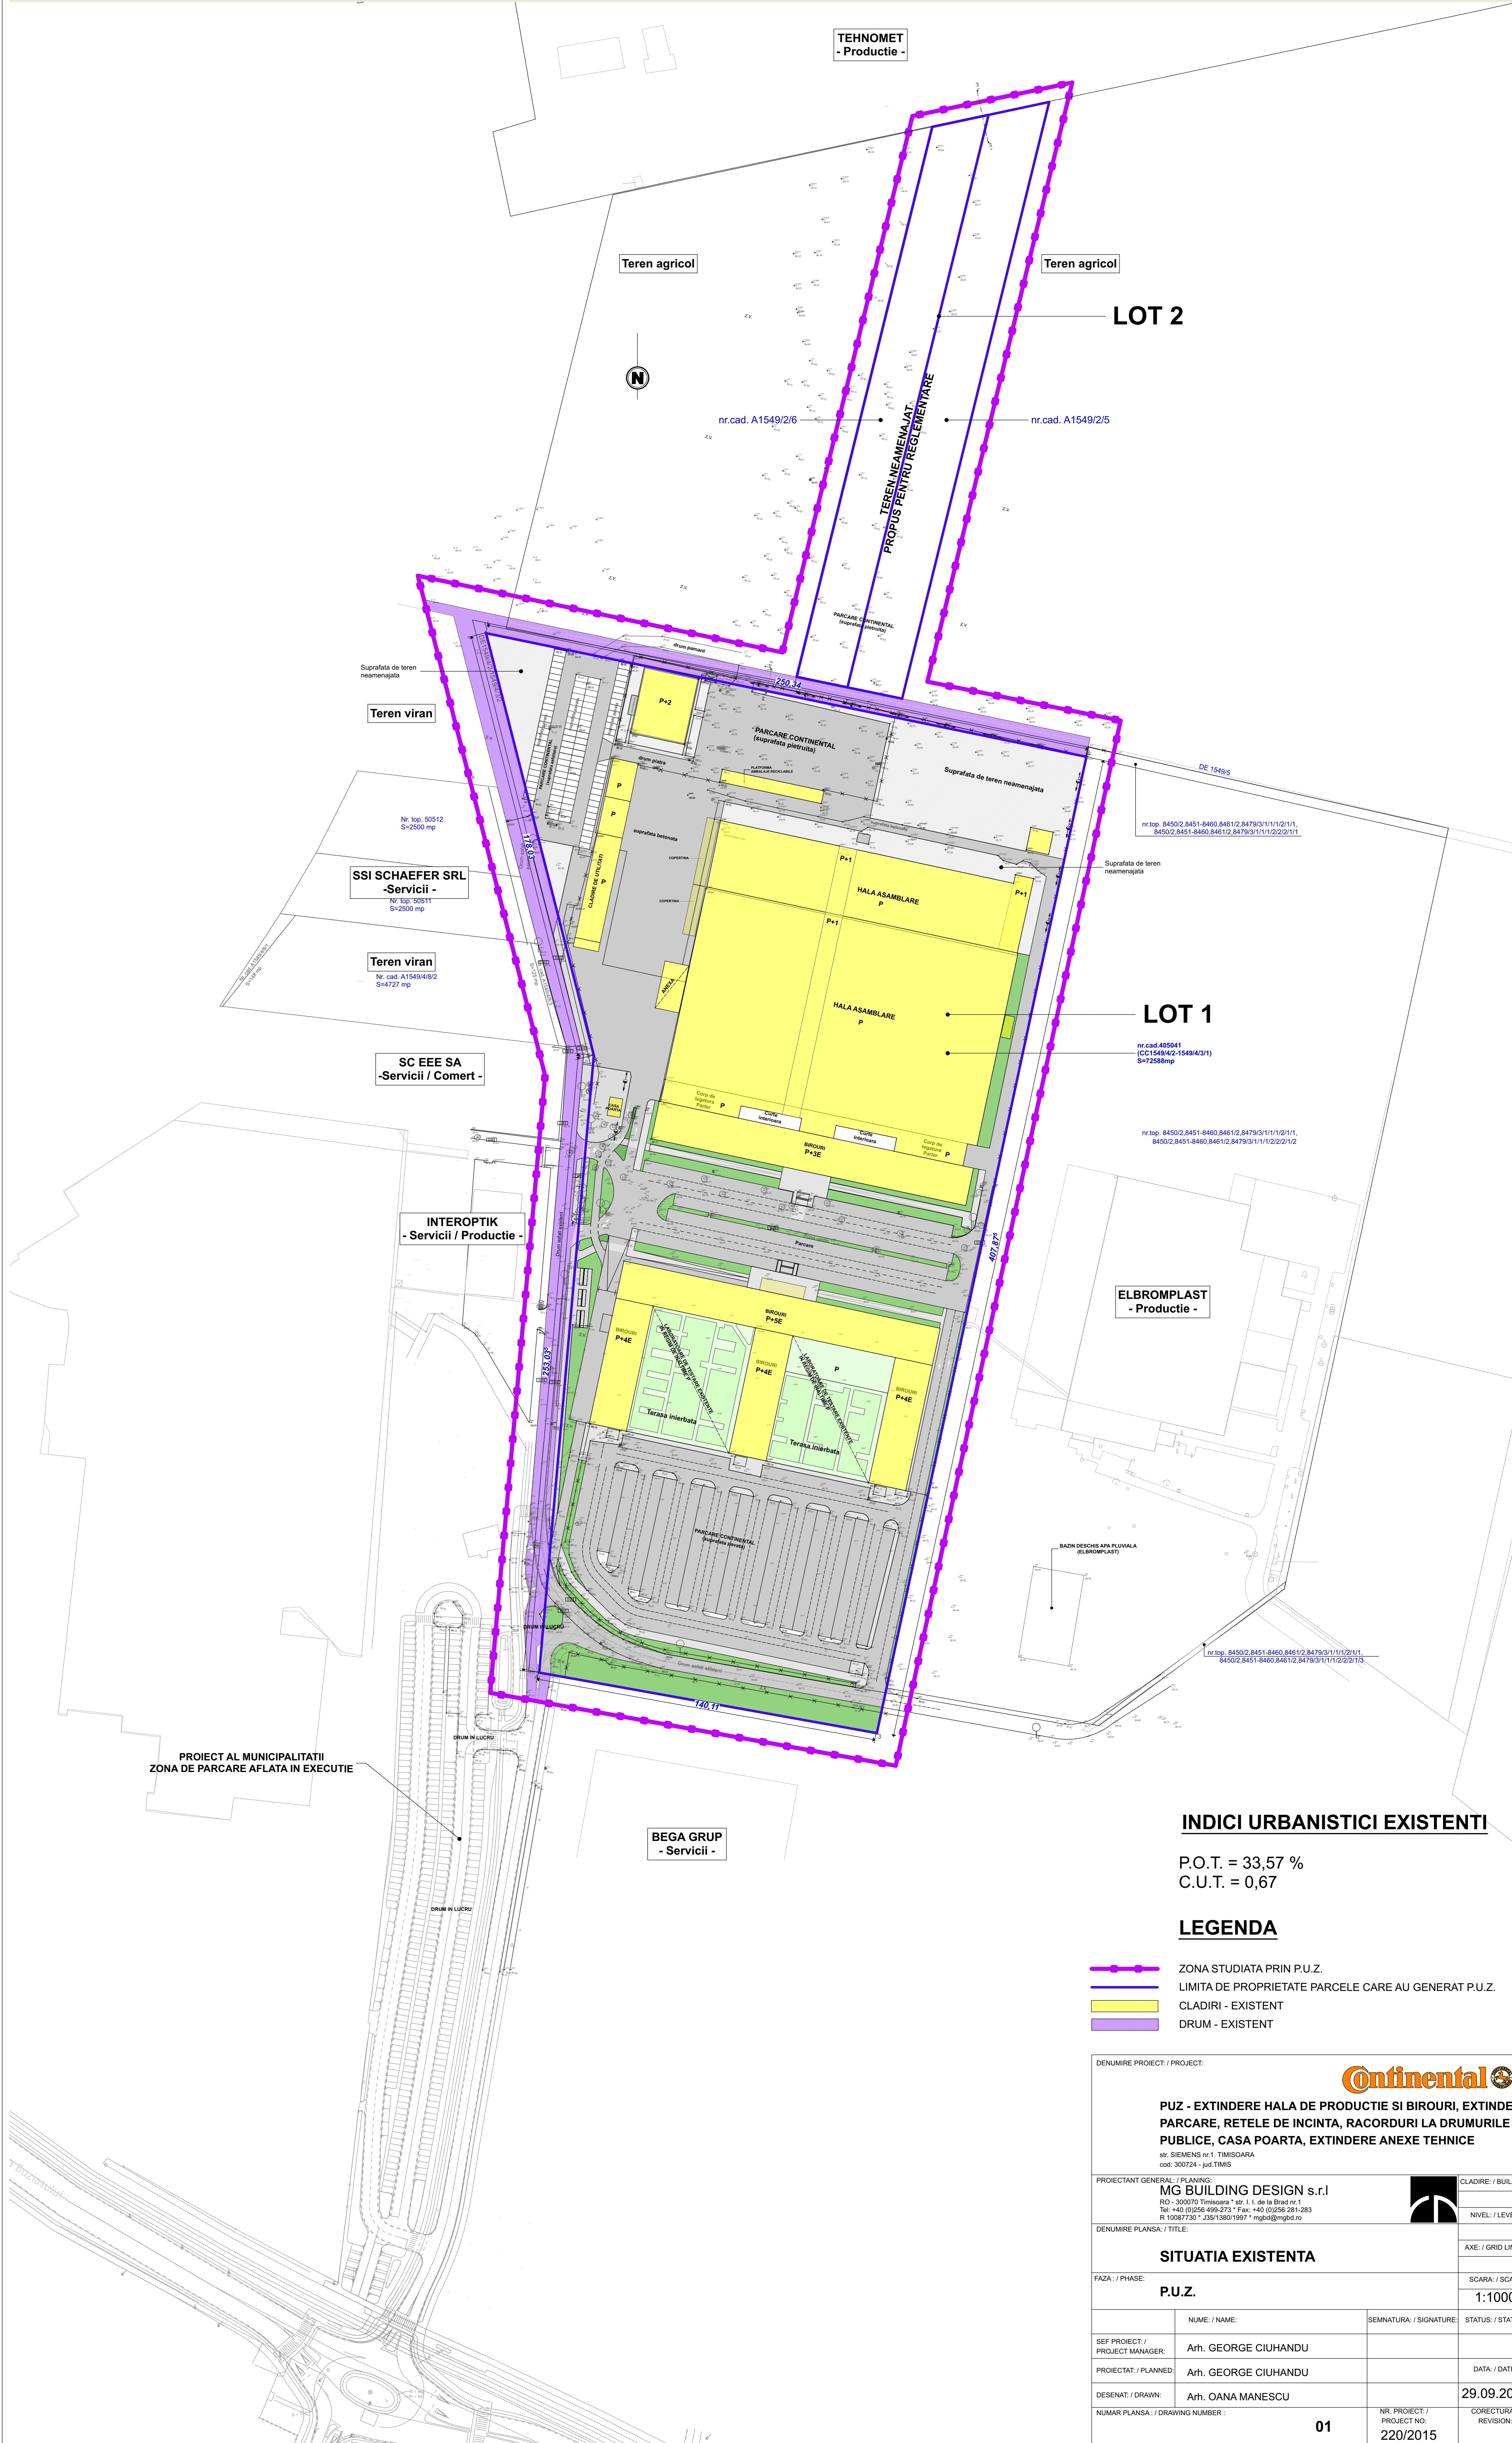

### INDICI URBANISTICI EXISTENTI

P.O.T. = 33,57 %  
C.U.T. = 0,67

### LEGENDA

- - - ZONA STUDIATA PRIN P.U.Z.
- LIMITA DE PROPRIETATE PARCELE CARE AU GENERAT P.U.Z.
- CLADIRI - EXISTENT
- DRUM - EXISTENT

DENUMIRE PROIECT / PROJECT:		<b>Continental</b>	
<b>PUZ - EXTINDERE HALA DE PRODUCTIE SI BIROURI, EXTINDERE PARCARE, RELETE DE INCINTA, RACORDURI LA DRUMURILE PUBLICE, CASA POARTA, EXTINDERE ANEXE TEHNICE</b> <small>str. SIEMENS nr.1, TIMISOARA cod: 300724 - jud.TIMIS</small>			
PROIECTANT GENERAL / PLANNING:		CLADIRE / BUILDING:	
<b>MG BUILDING DESIGN s.r.l</b> <small>RO - 300070 Timisoara * str. I. I. de la Brad nr.1 Tel: +40 (0)256 499-073 * Fax: +40 (0)256 281-283 R 1008730 * J3513801997 * mgbd@mgbd.ro</small>			
DENUMIRE PLANSA / TITLE:		NIVEL / LEVEL:	
<b>SITUATIA EXISTENTA</b>			
FAZA / PHASE:		SCARA / SCALE:	
<b>P.U.Z.</b>		<b>1:1000</b>	
NUME / NAME:	SEMNATURA / SIGNATURE:	STATUS / STATUS:	
Arh. GEORGE CIUHANDU			
PROIECTAT / PLANNED:	Arh. GEORGE CIUHANDU	DATA / DATE:	
DESEMAT / DRAWN:	Arh. OANA MANESCU	<b>29.09.2015</b>	
NUMAR PLANSA / DRAWING NUMBER:		NR. PROIECT. / PROJECT NO.:	
<b>01</b>		<b>220/2015</b>	
FISIER / FILE:		CORECTURA / REVISION:	