
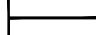
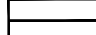





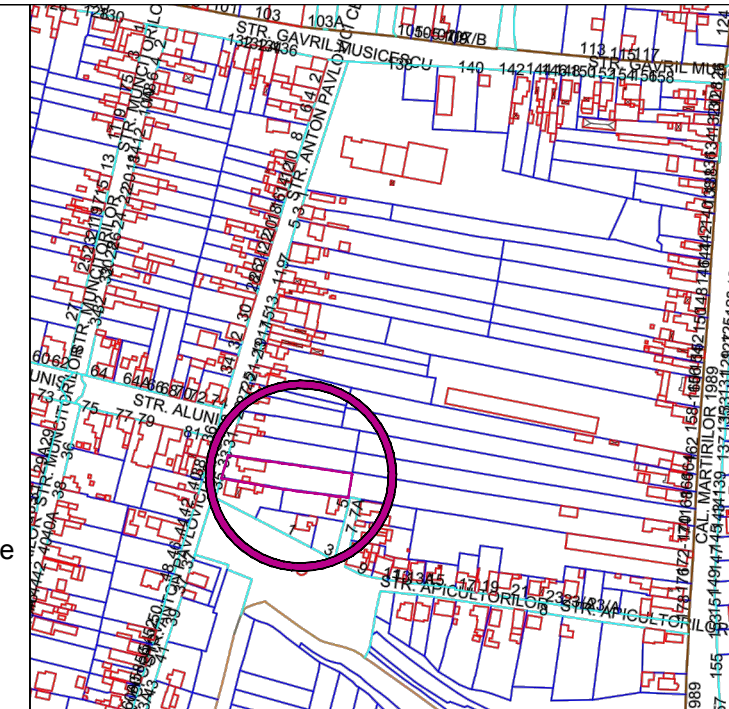







REGLEMENTARI EDILITARE

LEGENDA

-  Limita teren P.U.D./ Limita proprietate
-  Limite parcele existente
-  Constructii existente
-  Zona locuinte si functiuni complementare
-  Zona de implantare a cladirilor
-  Aliniere existenta / propusa
-  Drumuri existente/ proiectate
-  Zone verzi de aliniament existente/propuse



-  A Conducta de apa existenta
-  CM Conducta canalizare existenta
-  CR Camin de racord
-  CA Camin de apometru

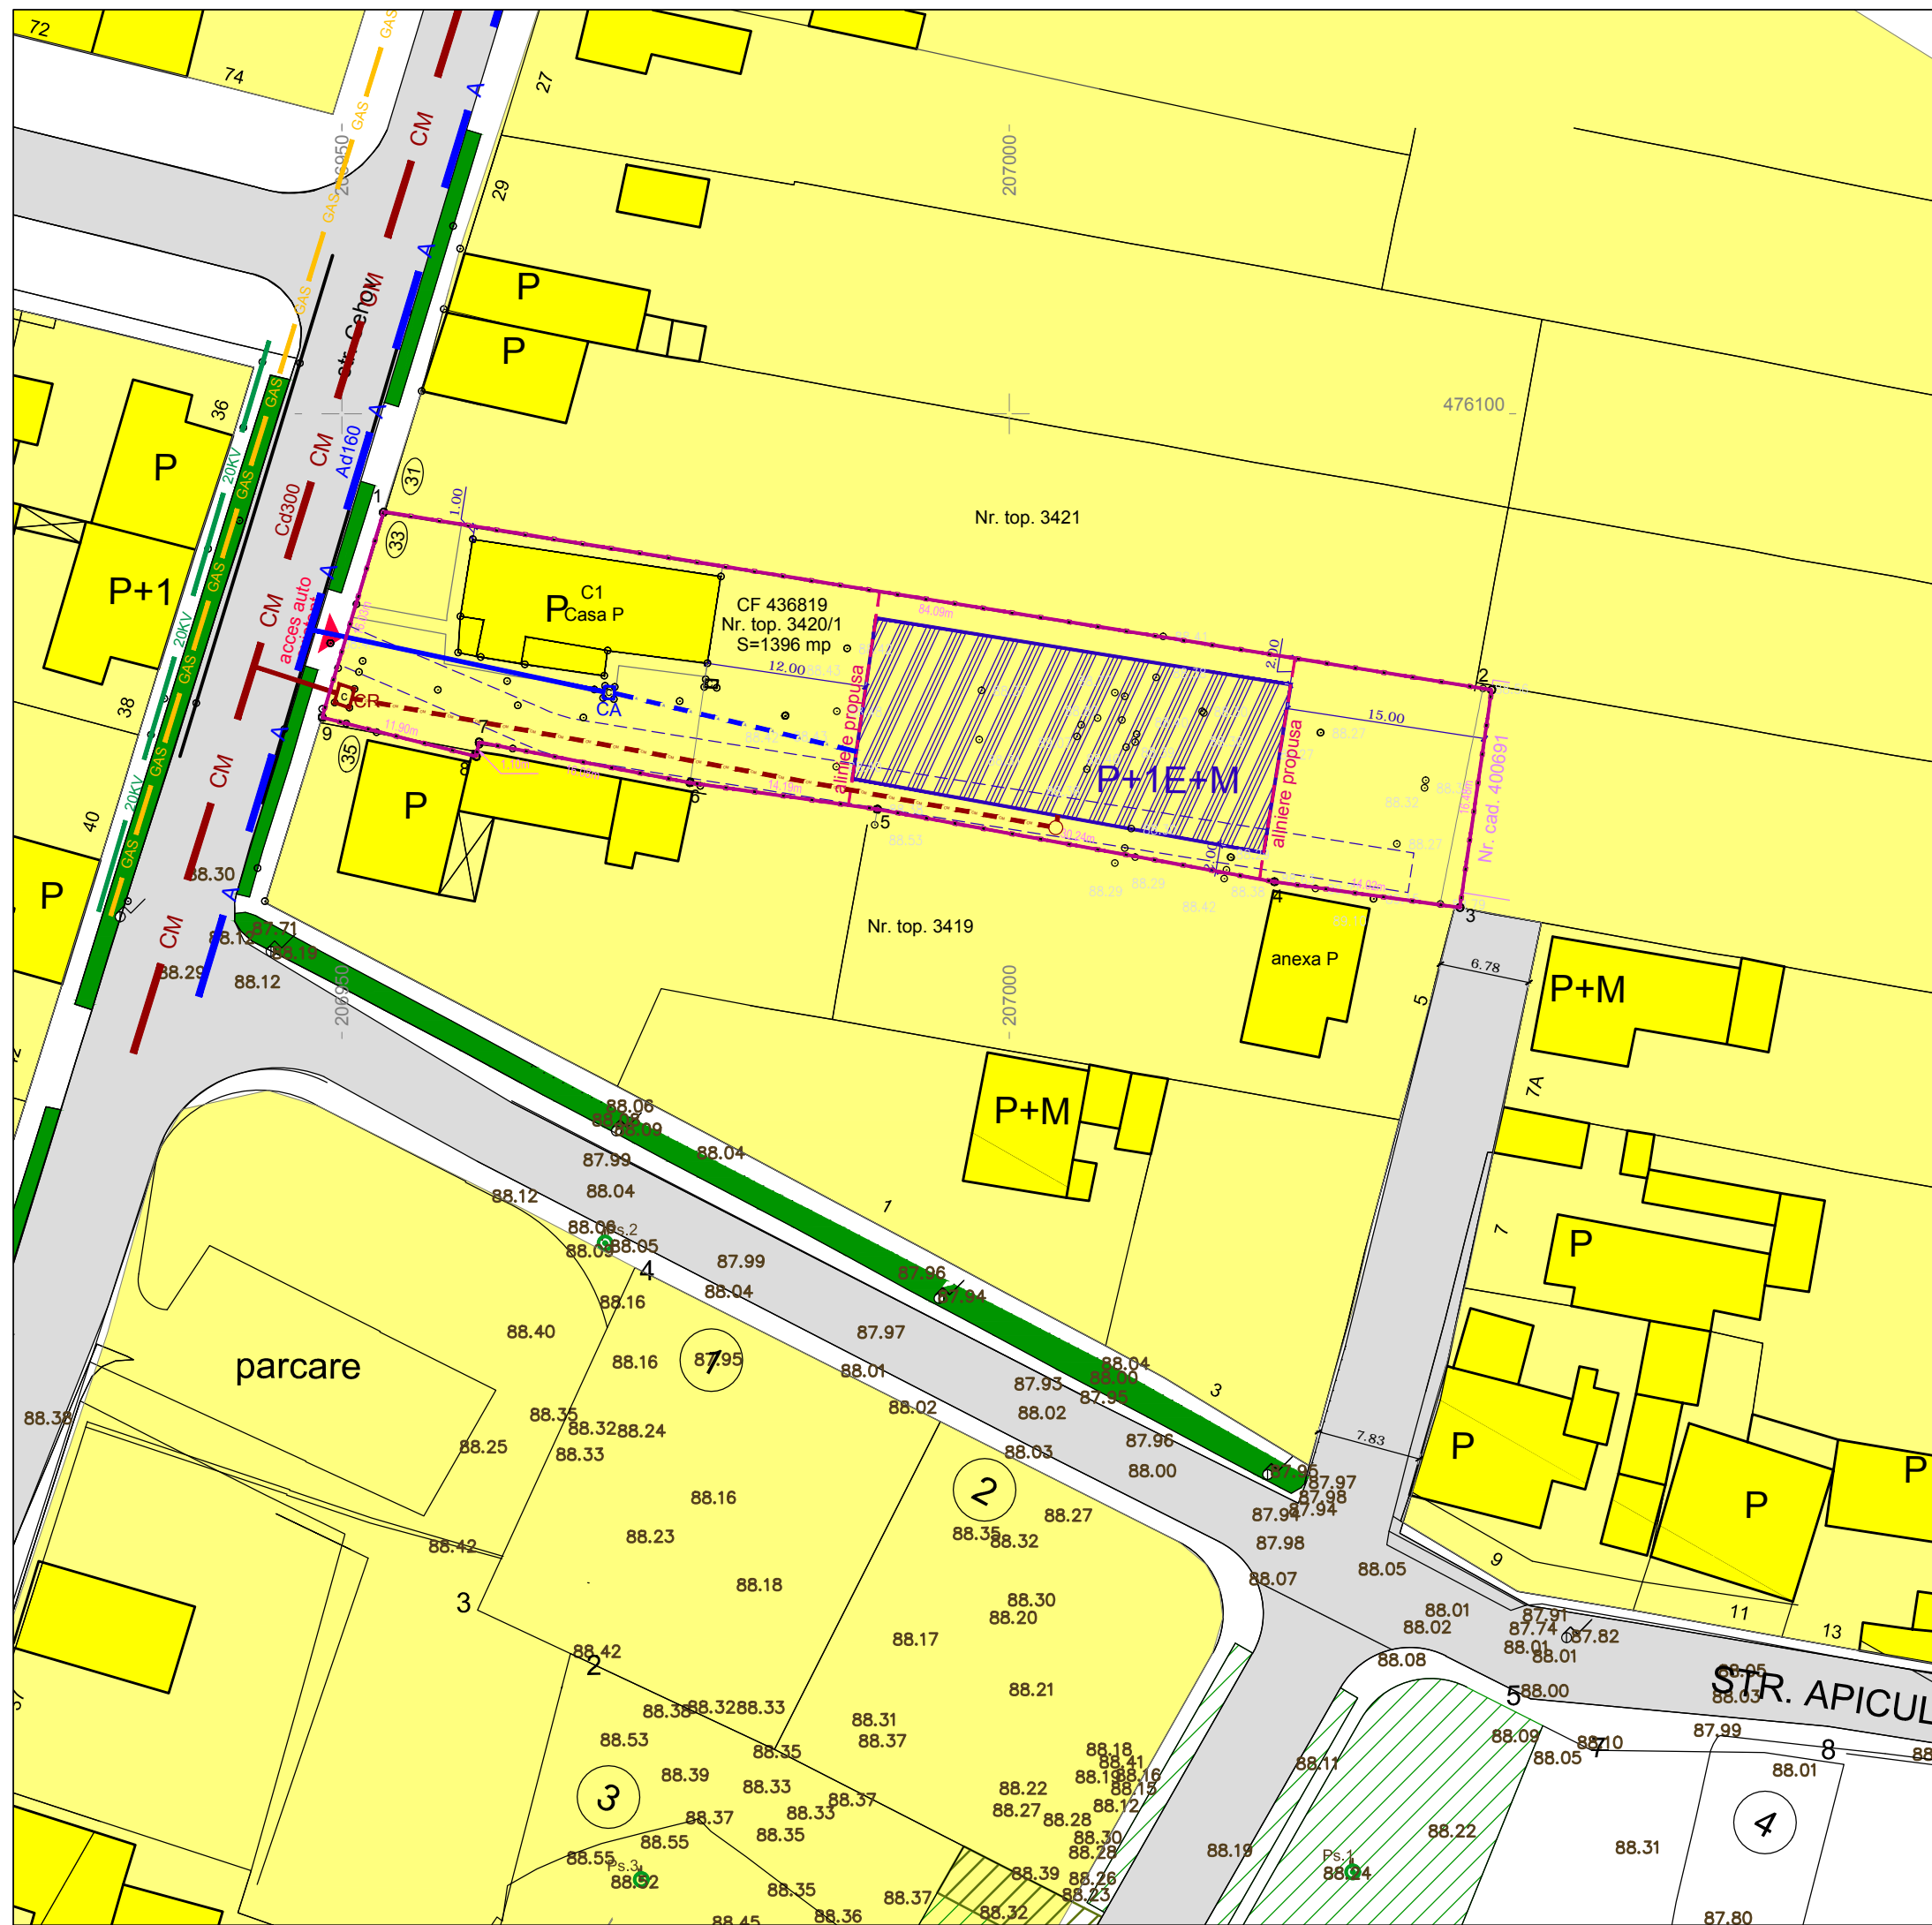

Verificator:	Is,It-A,B,C,D,E,F	Referat nr./data:	
S.C. "HAL PRO" S.R.L.		Beneficiar: ADAM MARIUS FLORIN, ADAM LILIANA, KUKI SZABOLCS TIBOR, KUKI CARMEN FLORIANA	Nr. pr:
TIMISOARA		Amplasament: TIMISOARA, STR. A. P. CEHOV NR. 33, JUD. TIMIS	
Adresa: Timisoara, str. Ec. Teodoroiu, nr. 17, ap. 1, tel. 0356106796		Denumire proiect: P.U.D. CONSTRUIRE CASA P+ 1E	Faza: P.U.D.
SPECIFICATIE	NUME	SEMNATURA	Scara: 1:500
Intocmit:	ing. Rafael Ciocani		
Verificat:	ing. Alin Cosa		Data:
Aprobat:	ing. Alin Cosa		PLAN DE SITUATIE
			Pl.nr. 01-Ed