


PLAN DE SITUATIE
Sc. 1:1000

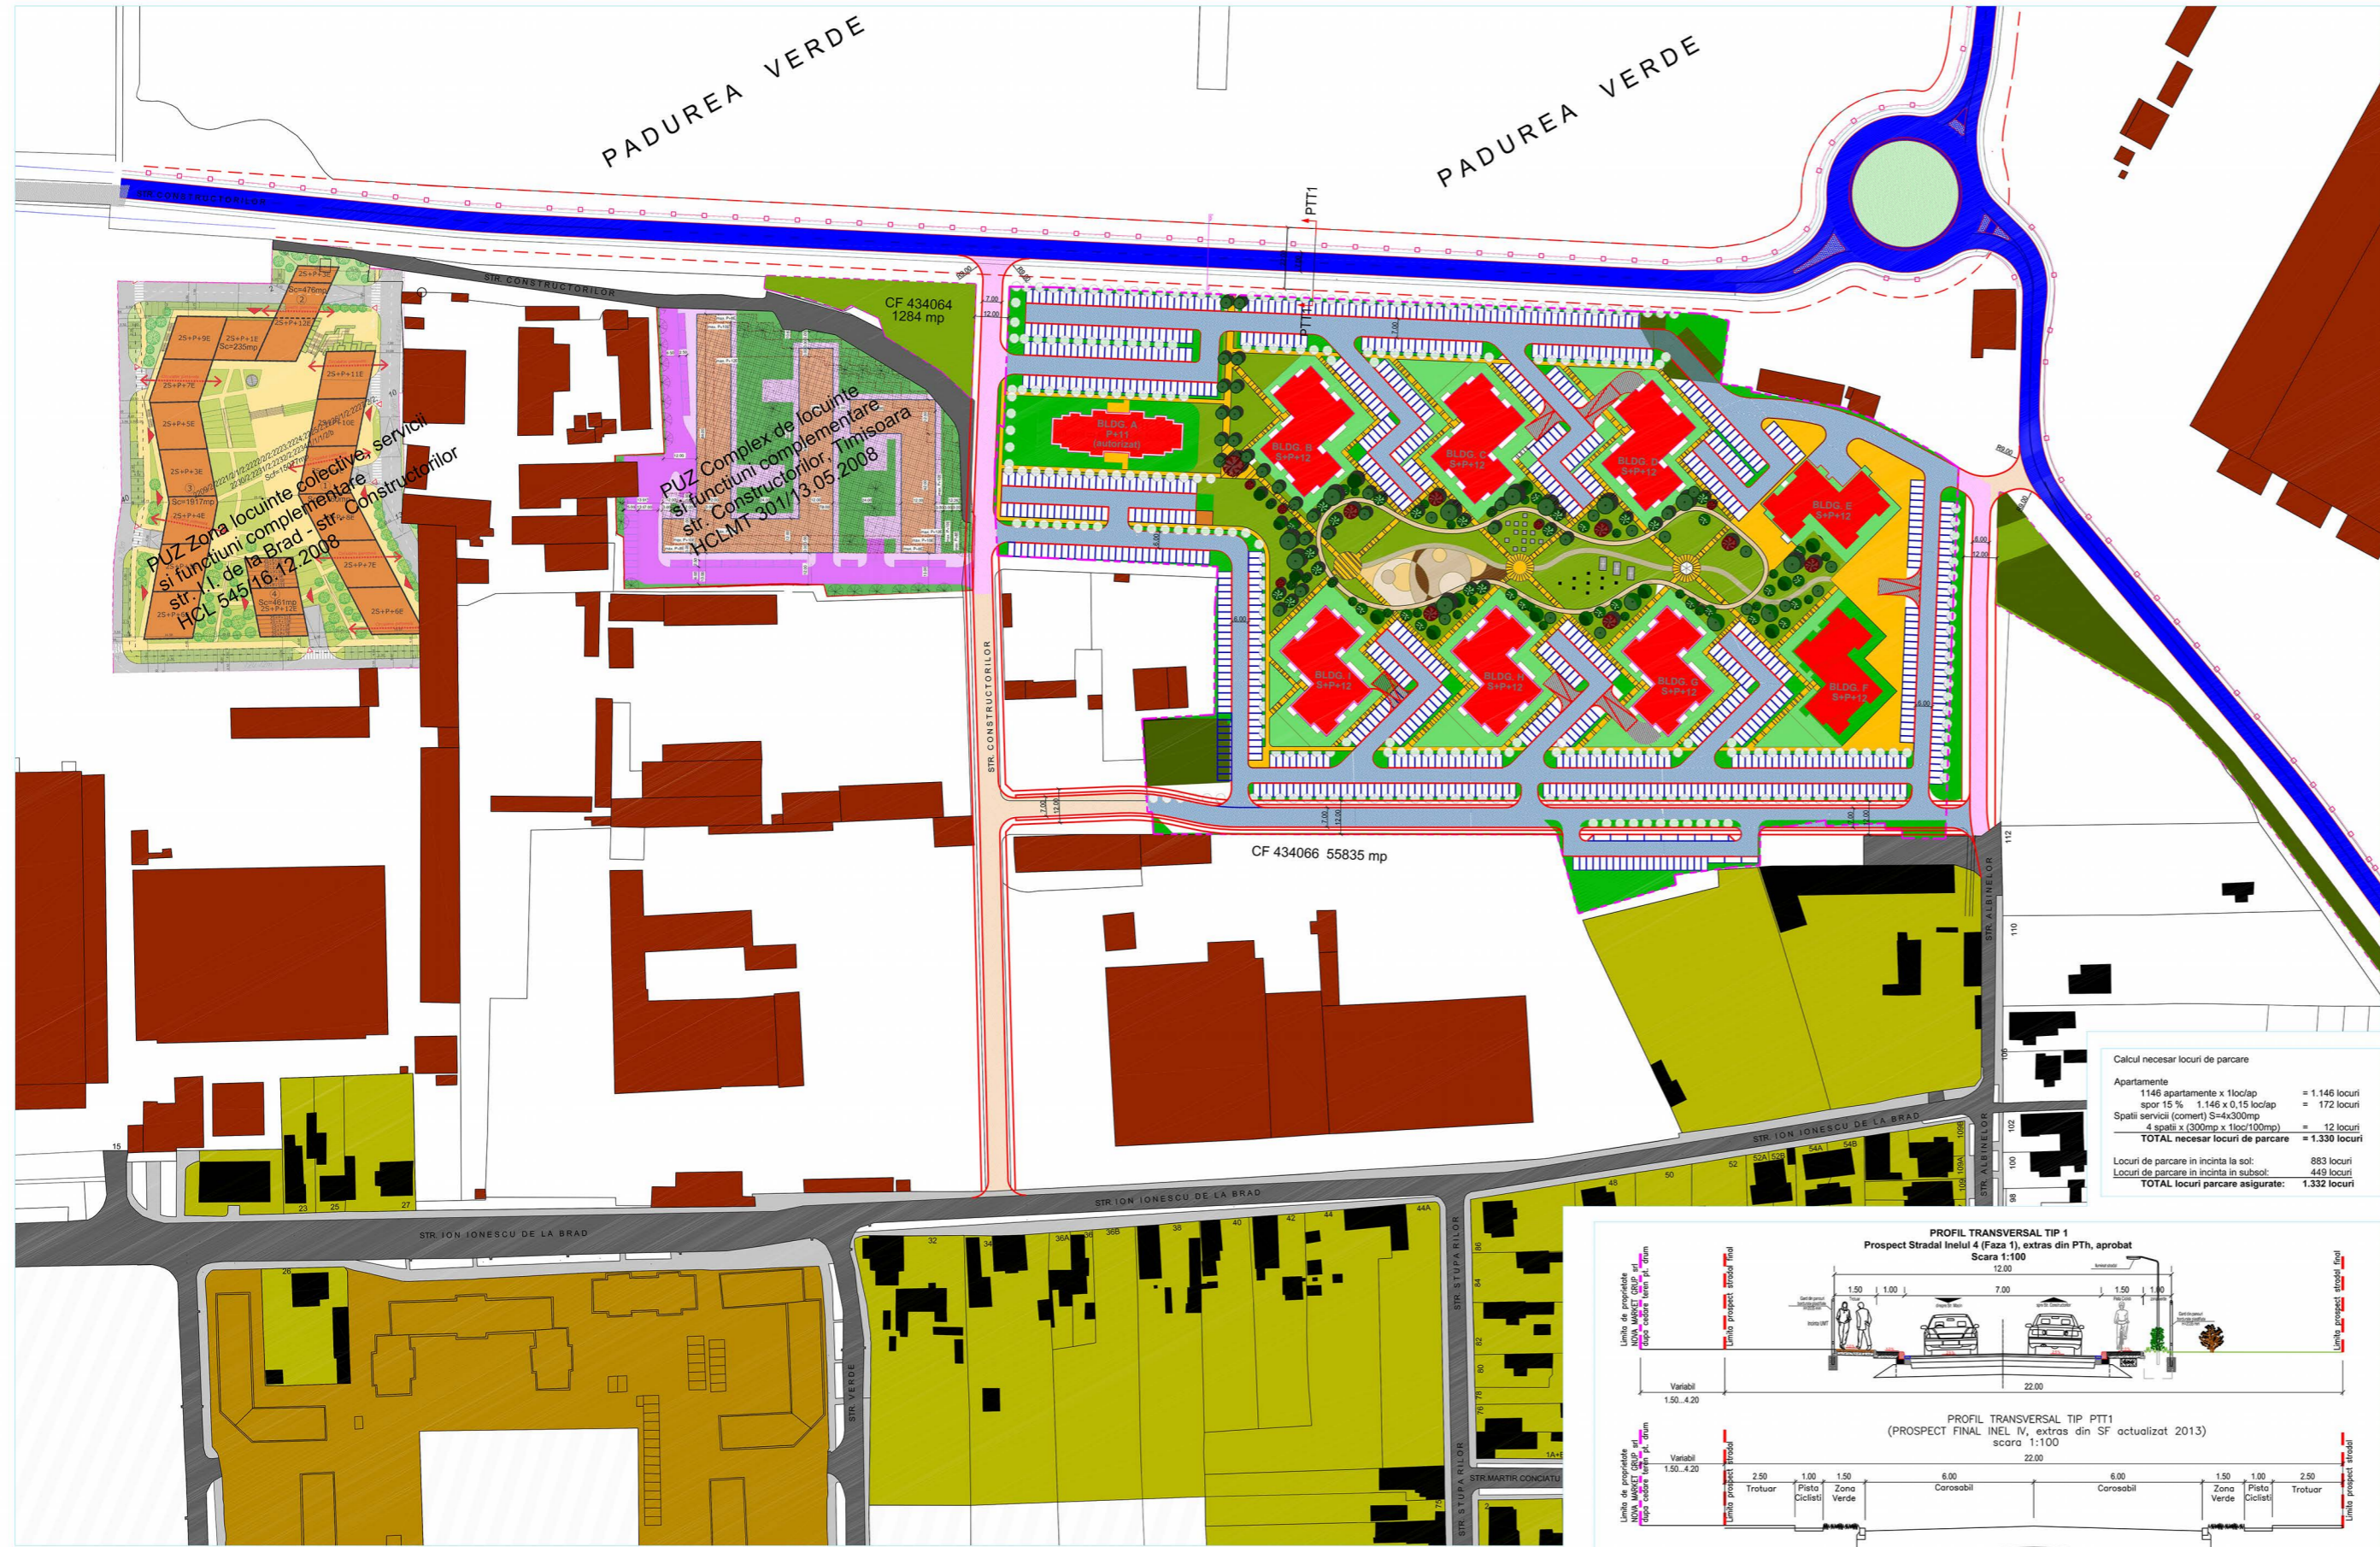


PUZ Zona locuinte colective, servicii si functiuni complementare str. Y.I. de la Brad - str. Constructorilor HCL 545/16.12.2008

PUZ Complex de locuinte si functiuni complementare str. Constructorilor, Timisoara HCLMT 301/13.05.2008

Calcul necesar locuri de parcare


Apartamente	1146 apartamente x 1loc/ap	= 1.146 locuri
spor 15 %	1.146 x 0,15 loc/ap	= 172 locuri
Spati servicii (comert) S=4x300mp	4 spatii x (300mp x 1loc/100mp)	= 12 locuri
TOTAL necesar locuri de parcare		= 1.330 locuri
Locuri de parcare in incinta la sol:		883 locuri
Locuri de parcare in incinta in subsol:		449 locuri
TOTAL locuri parcare asigurate:		1.332 locuri

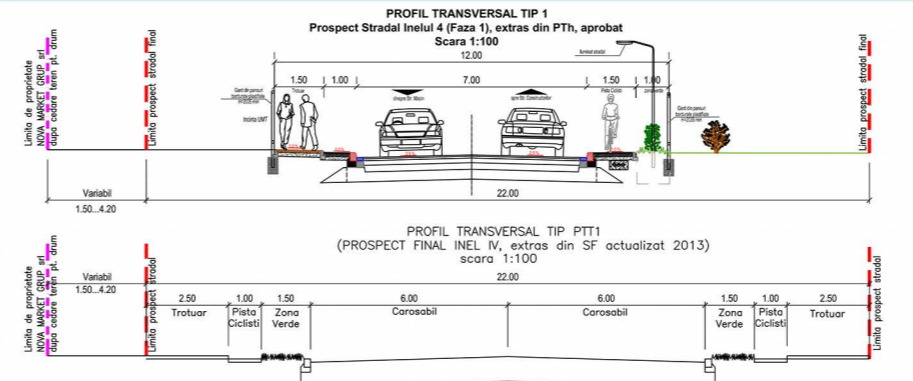

PLAN DE ANSAMBLU
Sc. 1:5000



PLAN SUBSOL
Sc. 1:1000

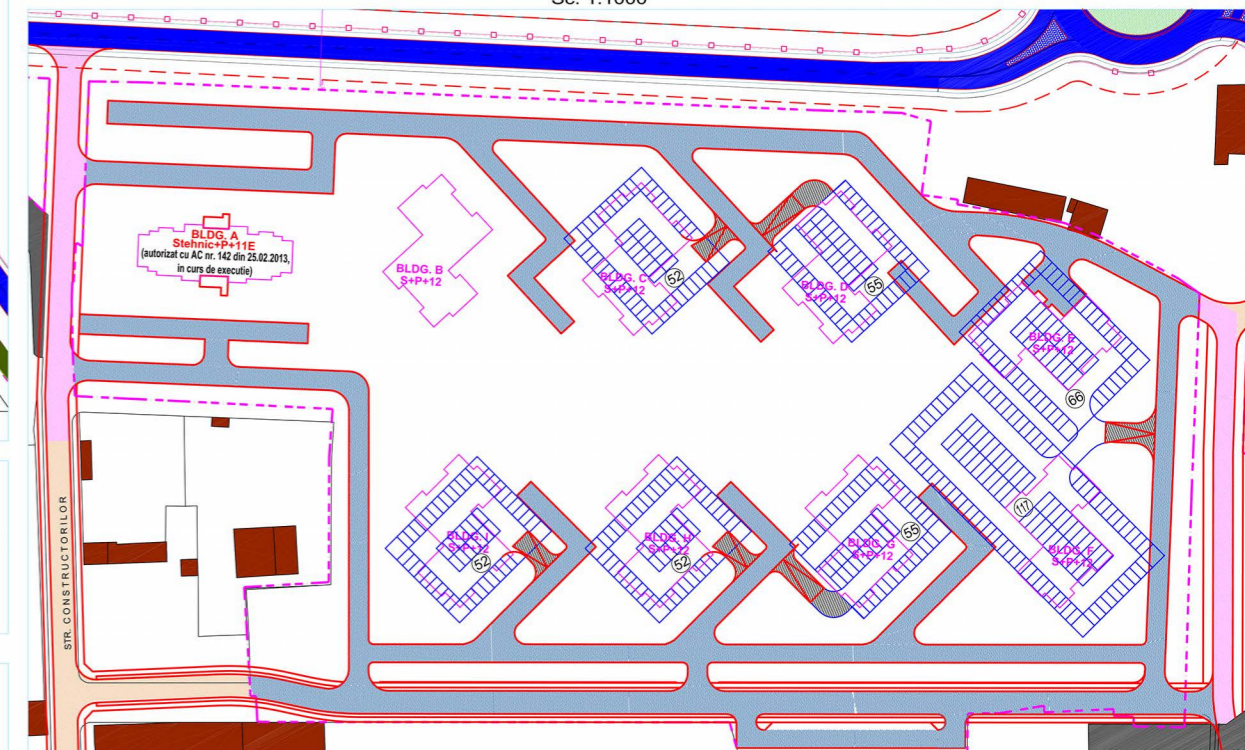

LEGENDA

- carosabli existent
- carosabli propus INEL IV (conf. proiect de executie, avizat de PMT)
- carosabli propus drumuri de acces pe domeniul public - etapa I
- carosabli propus in incinta PUZ studiat
- carosabli propus acces subsol
- carosabli propus drumuri de acces - perspectiva
- limita de proprietate PUZ studiat
- limita perspectiva prospect INEL IV, conf SF actualizat in 2013

VERIFICATOR: EXPERT:	NUME:	SEMNATURA:	CERINTA	REFERAT / EXPERTIZA NR. / DATA
 SC PATHS ROUT SRL Timisoara, Calea 2196933, 291002 300430 TIMISOARA, Str. E. Zola 92 E-mail: secretariat@pathsrou.ro CINC: 352301985, CUI: 407297949 Capital social: 840.000 lei		 TÜV AUSTRIA		Proiect: PUZ COMPLEX REZIDENTIAL TAGOR Loc. constr.: TIMISOARA, STR. CONSTRUCTORILOR-ALBENOR Beneficiar: NOVA MARKET GRUP S.R.L. Faza: PUZ
DIRECTOR SEF PROIECT PROIECTANT	ing. PERCEC VASILE ing. PERCEC DAN ing. PERCEC DAN	SCARA 1:1000 Data: IAN.2015	Obiect: LUCRARI RUTIERE Planşa: PLAN DE SITUATIE	Nr.proiect: 20/2014 Faza: PUZ Nr.plan: 01D