



PLAN POSIBILITATI DE MOBILARE

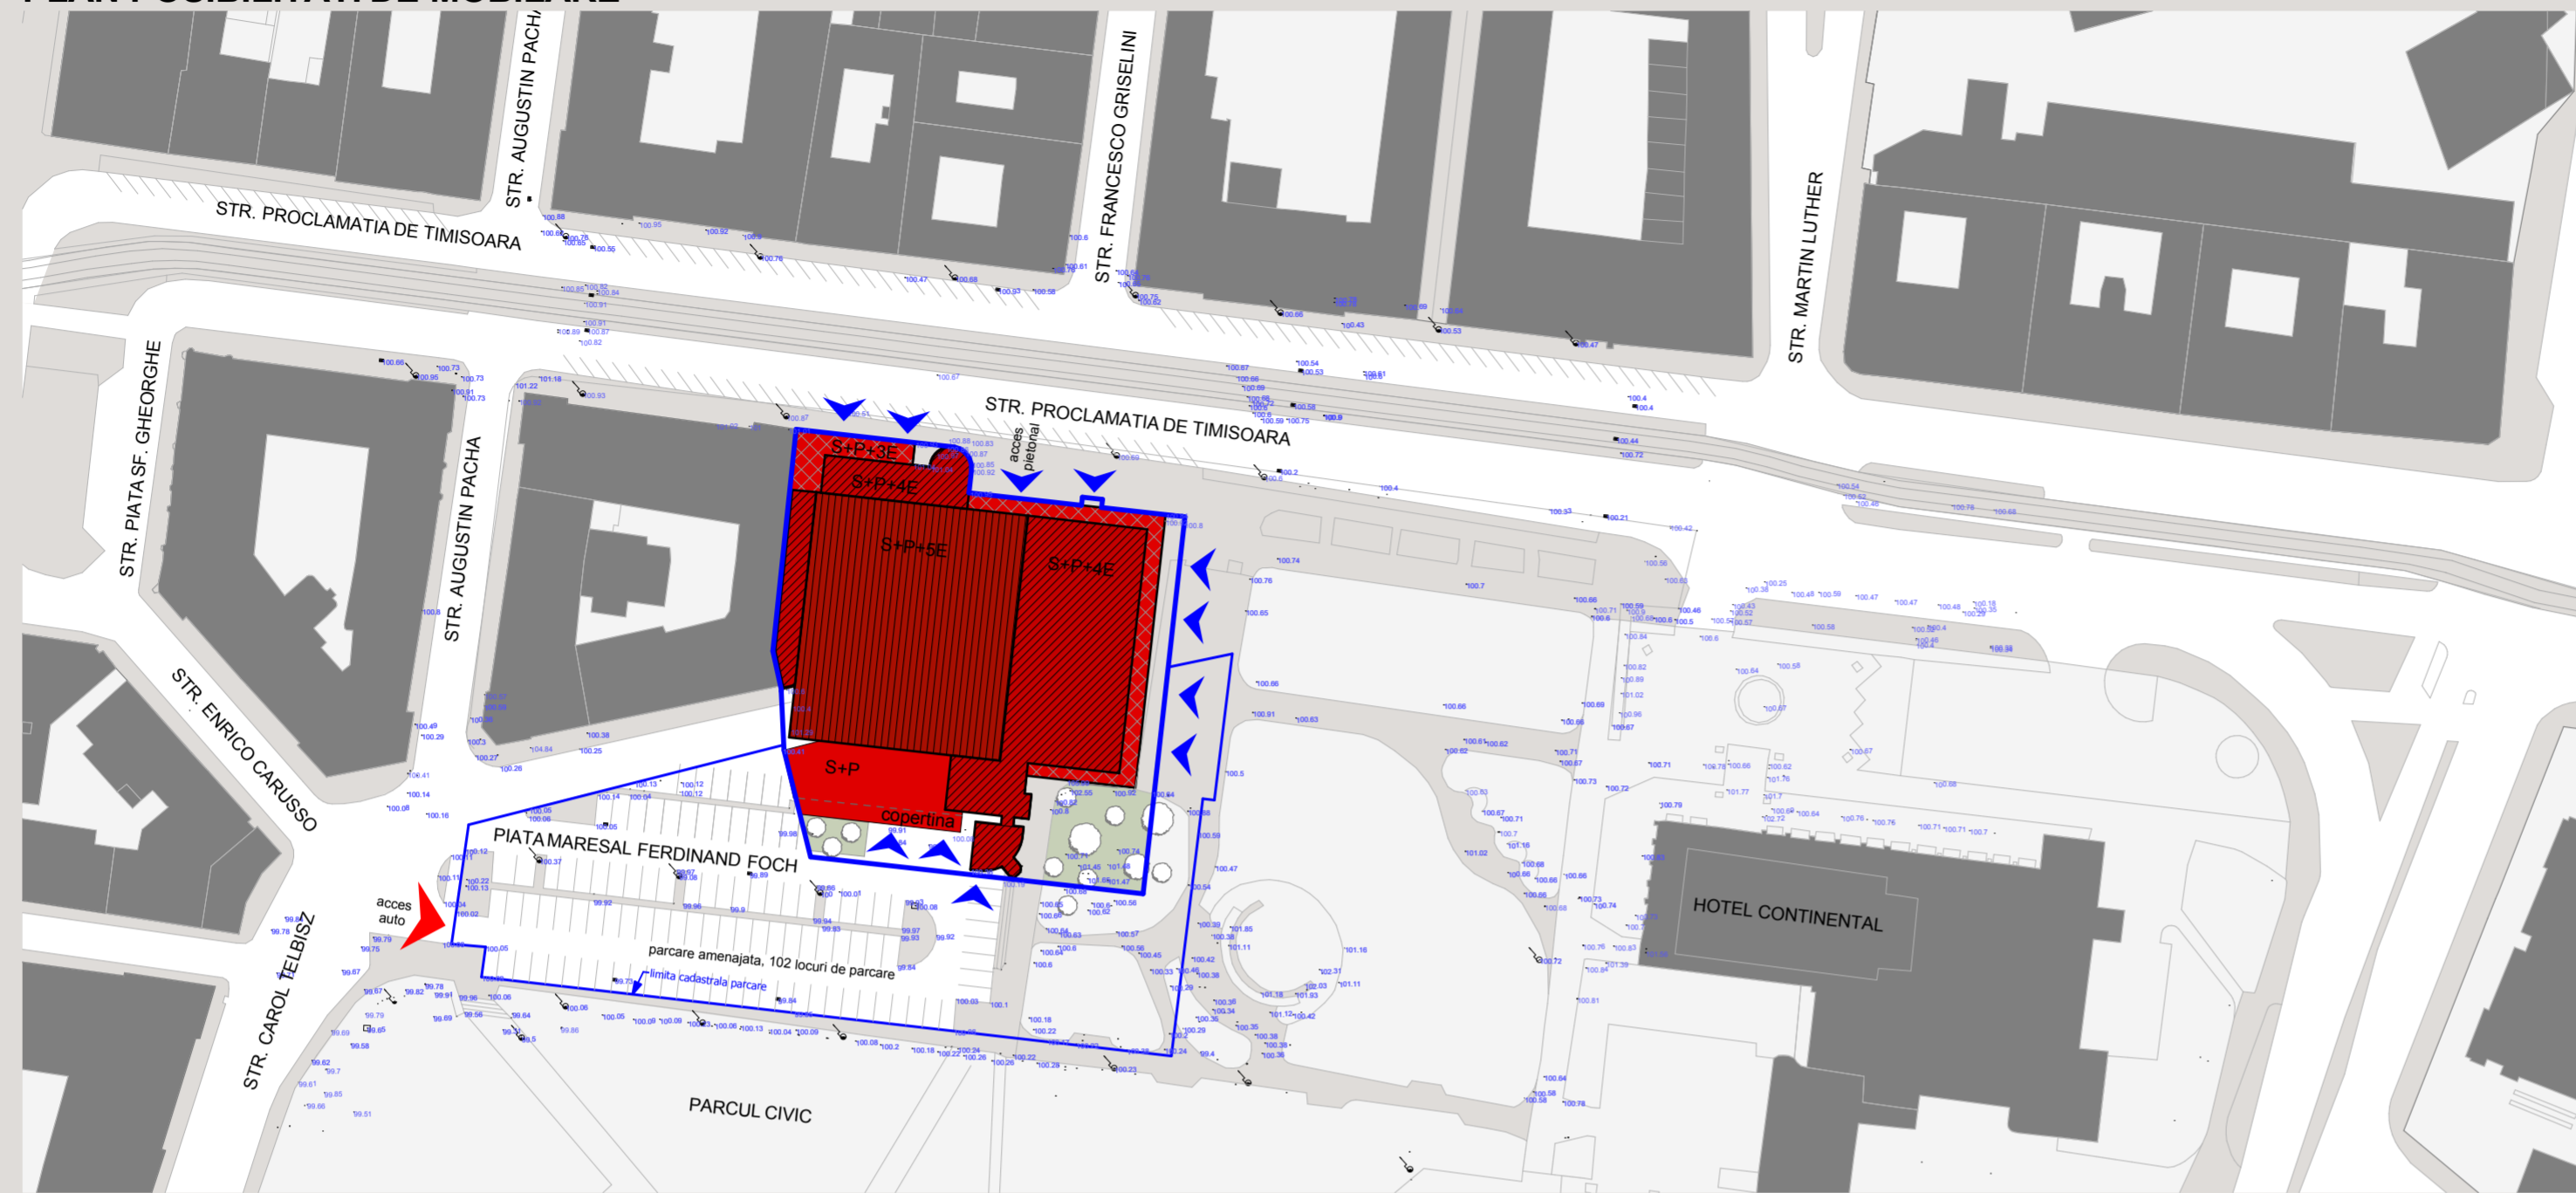

LEGENDA

- limita terenului reglementat
- cladiri existente
- cladire comert, birouri si servicii publice
- spatiu verde
- circulatii pietonale
- strazi cu circulatie auto
- acces pietonal
- acces auto

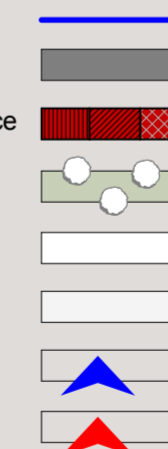

C.F. nr. 401071-C1-U1+U8
 S teren (conform CF) = 3 525 mp
 P.O.T. maxim existent si propus = 85%
 C.U.T. maxim existent si propus = 4,49
 Regim de inaltime existent si propus - S+P+5E



PUD- Desfiintare partiala corp administrativ, modificari interioare si exterioare

Timisoara, str. CAROL TELBISZ , nr. 3



studioarca		Timisoara, strada Memorandului nr.93, tel/fax 0256/294218, 335/234/99, e-mail office@studioarca.ro	
SEF PROIECT	arh. Radu GOLUMBA	scara:	1:1000
PROIECTAT	arh. Radu GOLUMBA		
DESENAT	arh. Silvia CRISAN		
VERIFICAT	arh. Claudiu OPRITA	apr. 2015	

beneficiar:	s.c. BEGA TURISM s.a.	pr. nr.	393/2015
den. lucrare:	P.U.D.- Desfiintare partiala corp administrativ, modificari interioare si exterioare		
adresa:	str. Carol Telbisz, nr. 3, Timisoara	faza	PUD
plansa:	PLAN POSIBILITATI DE MOBILARE	plansa nr.	04.4
		format	A2