

C.F. 428888 Timisoara

Nr.top. 1290/998-1030/a/2





Ve

Uliu

ULi/c

Procente maxim admise	existent		%
	mp	mp	
Teren studiat	34528	34528	100
Parcele rezidentiale	0	23085	67
Platforme si cai de comunicare	3020	9715	28
Zona verde si plantatii de protectie	0	1728	5
Teren neamenajat	31508	0	0

- drumuri propuse
- canale
- locuire S+P+1+Er/ fct. compl.
- locuire S+P+2+Er/ fct. compl.
- servicii
- zona implementare constructii
- interdictie construire/ sp. verzi
- zona verde de protectie

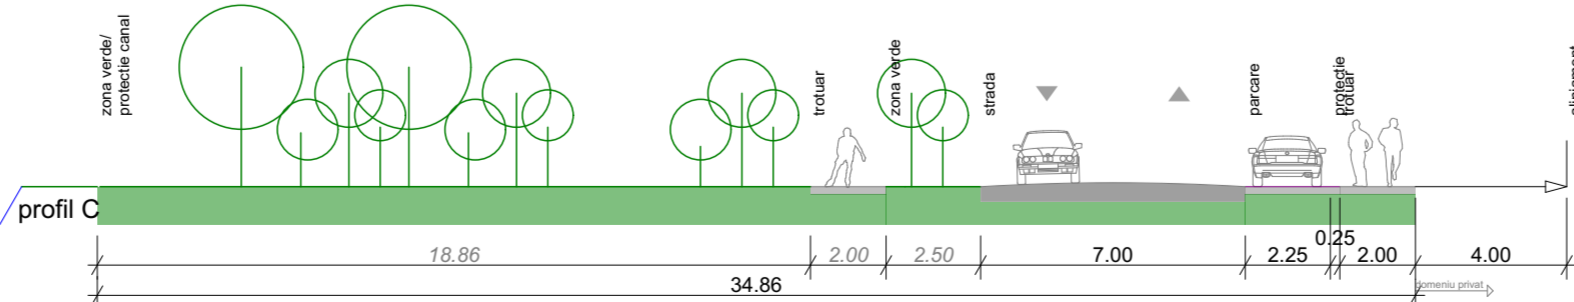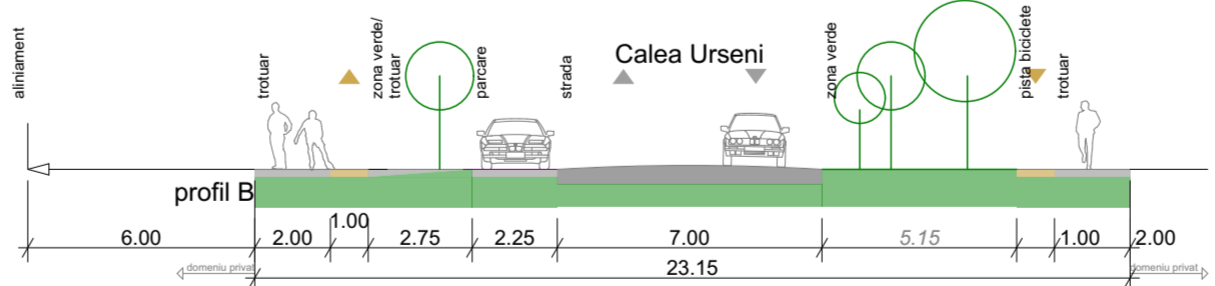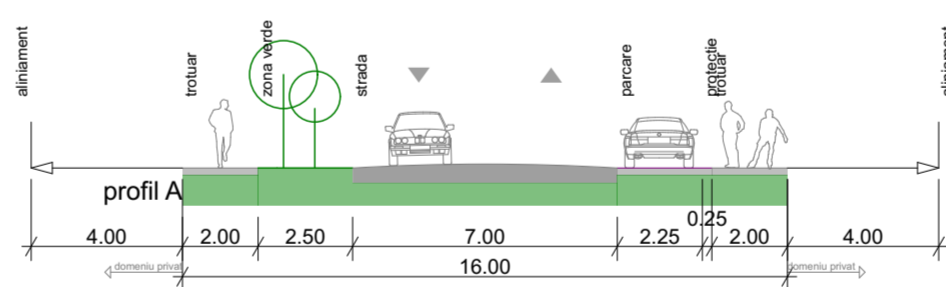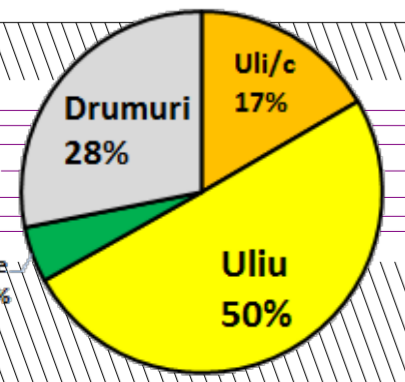

Proiectant General SUBCONTROL srl tel: 004.356.101124 www.subcontrol.ro str. FC Ripensia 7A, 300575 Timisoara/RO		RO770565R-J35/929/1995 jur. Ruxandra Badescu		nr.proiect: 605.05.10
Proiectant Arhitectura PLANCONTROL srl tel: 004.0366.101125 www.plancontrol.ro str. FC Ripensia 7A, 300575 Timisoara/RO		RO18220236_135/3073/2005 nume: Radu D. Radoslav semnatura: [signature]		faza: P.U.Z.
specificatie: nume: Oana Josan desenat: Oana Josan		semnatura: [signature] scara: 1:1000, 1:200 data: oct. 2014		nr.plansa: 03.4
REVIZIE: beneficiar: Andrei Domokos; Cristian-Dan Gligor titlu proiect: PUZ Locuinte si functiuni complementare Calea Urserni nr.36, Timisoara, Timis, titlu plansa: Plan reglementari propuse				