



<b>Teren</b>	<b>258501</b>	<b>%</b>
Locuinte individuale (Uliu)	72,554	28
Locuinte individuale si colective mici (Uli/c)	77,214	30
Servicii publice (Uls_A)	6,110	2
Zona verde (Uva)	25,903	10
Complex sportiv (Vs)	25,834	10
Drumuri cedate	50,886	20

<b>POT</b>	<b>30%</b>
<b>CUT</b>	<b>1</b>

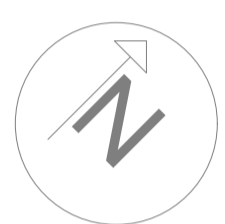

- drumuri propuse
- canale
- locuire S+P+M/ fct. complementare
- locuire S+P+2+Er/ servicii
- unitati invatamant
- zona sport
- zona parc public
- zona implementare constructii
- interdictie construire/ sp. verzi

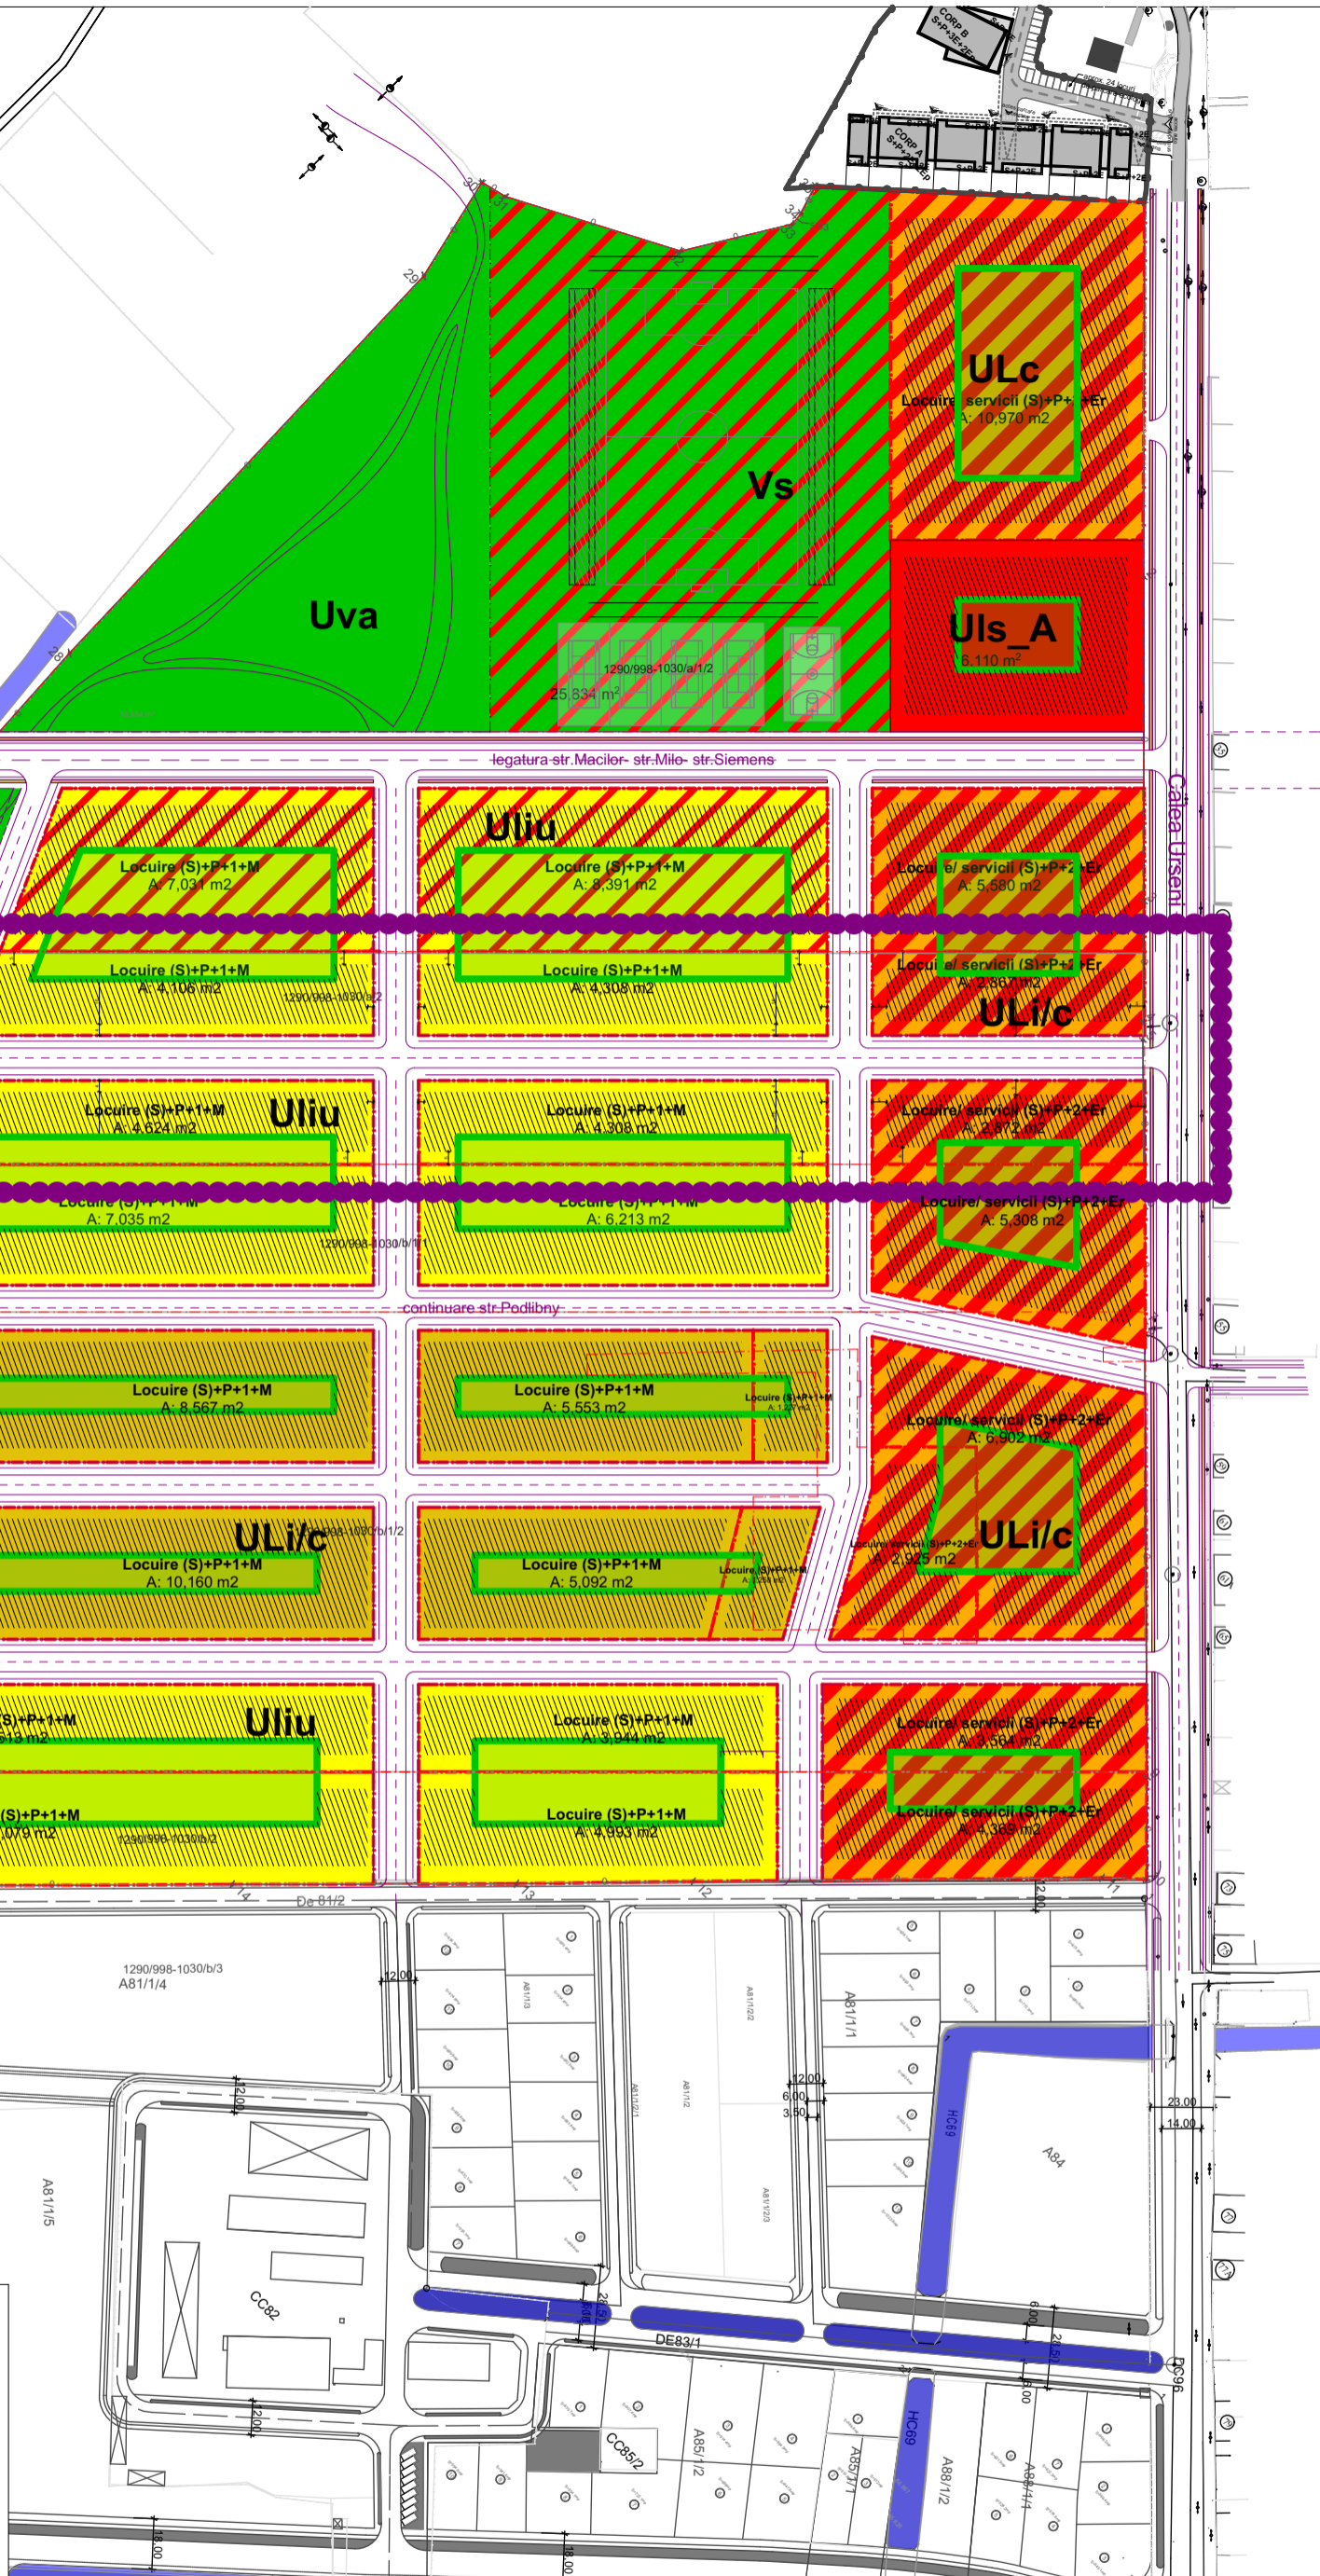

<b>Proiectant General</b> SUBCONTROL srl tel: 004.356.101124 www.subcontrol.ro str. FC Ripensia 7A, 300575 Timisoara/RO		RO7705858; J35/929/1995	beneficiar: Andrei Domokos; Cristian-Dan Gligor	nr. proiect: 605.05.10
<b>sef proiect:</b> jur. Ruxandra Badescu			titlu proiect: PUZ Locuinte si functiuni complementare Calea Urseni nr.36, Timisoara, Timis,	faza: P.U.Z.
<b>Proiectant Arhitectura</b> PLANCONTROL srl tel: 004.0356.101125 www.plancontrol.ro str. FC Ripensia 7A, 300575 Timisoara/RO		RO18220238; J35/3973/2005	titlu plansa: Plan reglementari zona	nr. plansa: 03.3
<b>specificatie:</b> nume: Radu D. Radoslav	<b>semnatura:</b> [Signature]	<b>scara:</b> 1:2500		
<b>sef proiect:</b> Radu D. Radoslav		<b>data:</b> aug. 2014		
<b>proiectat:</b> Radu D. Radoslav				
<b>desenat:</b> Oana Josan				