


plan urbanistic zonal

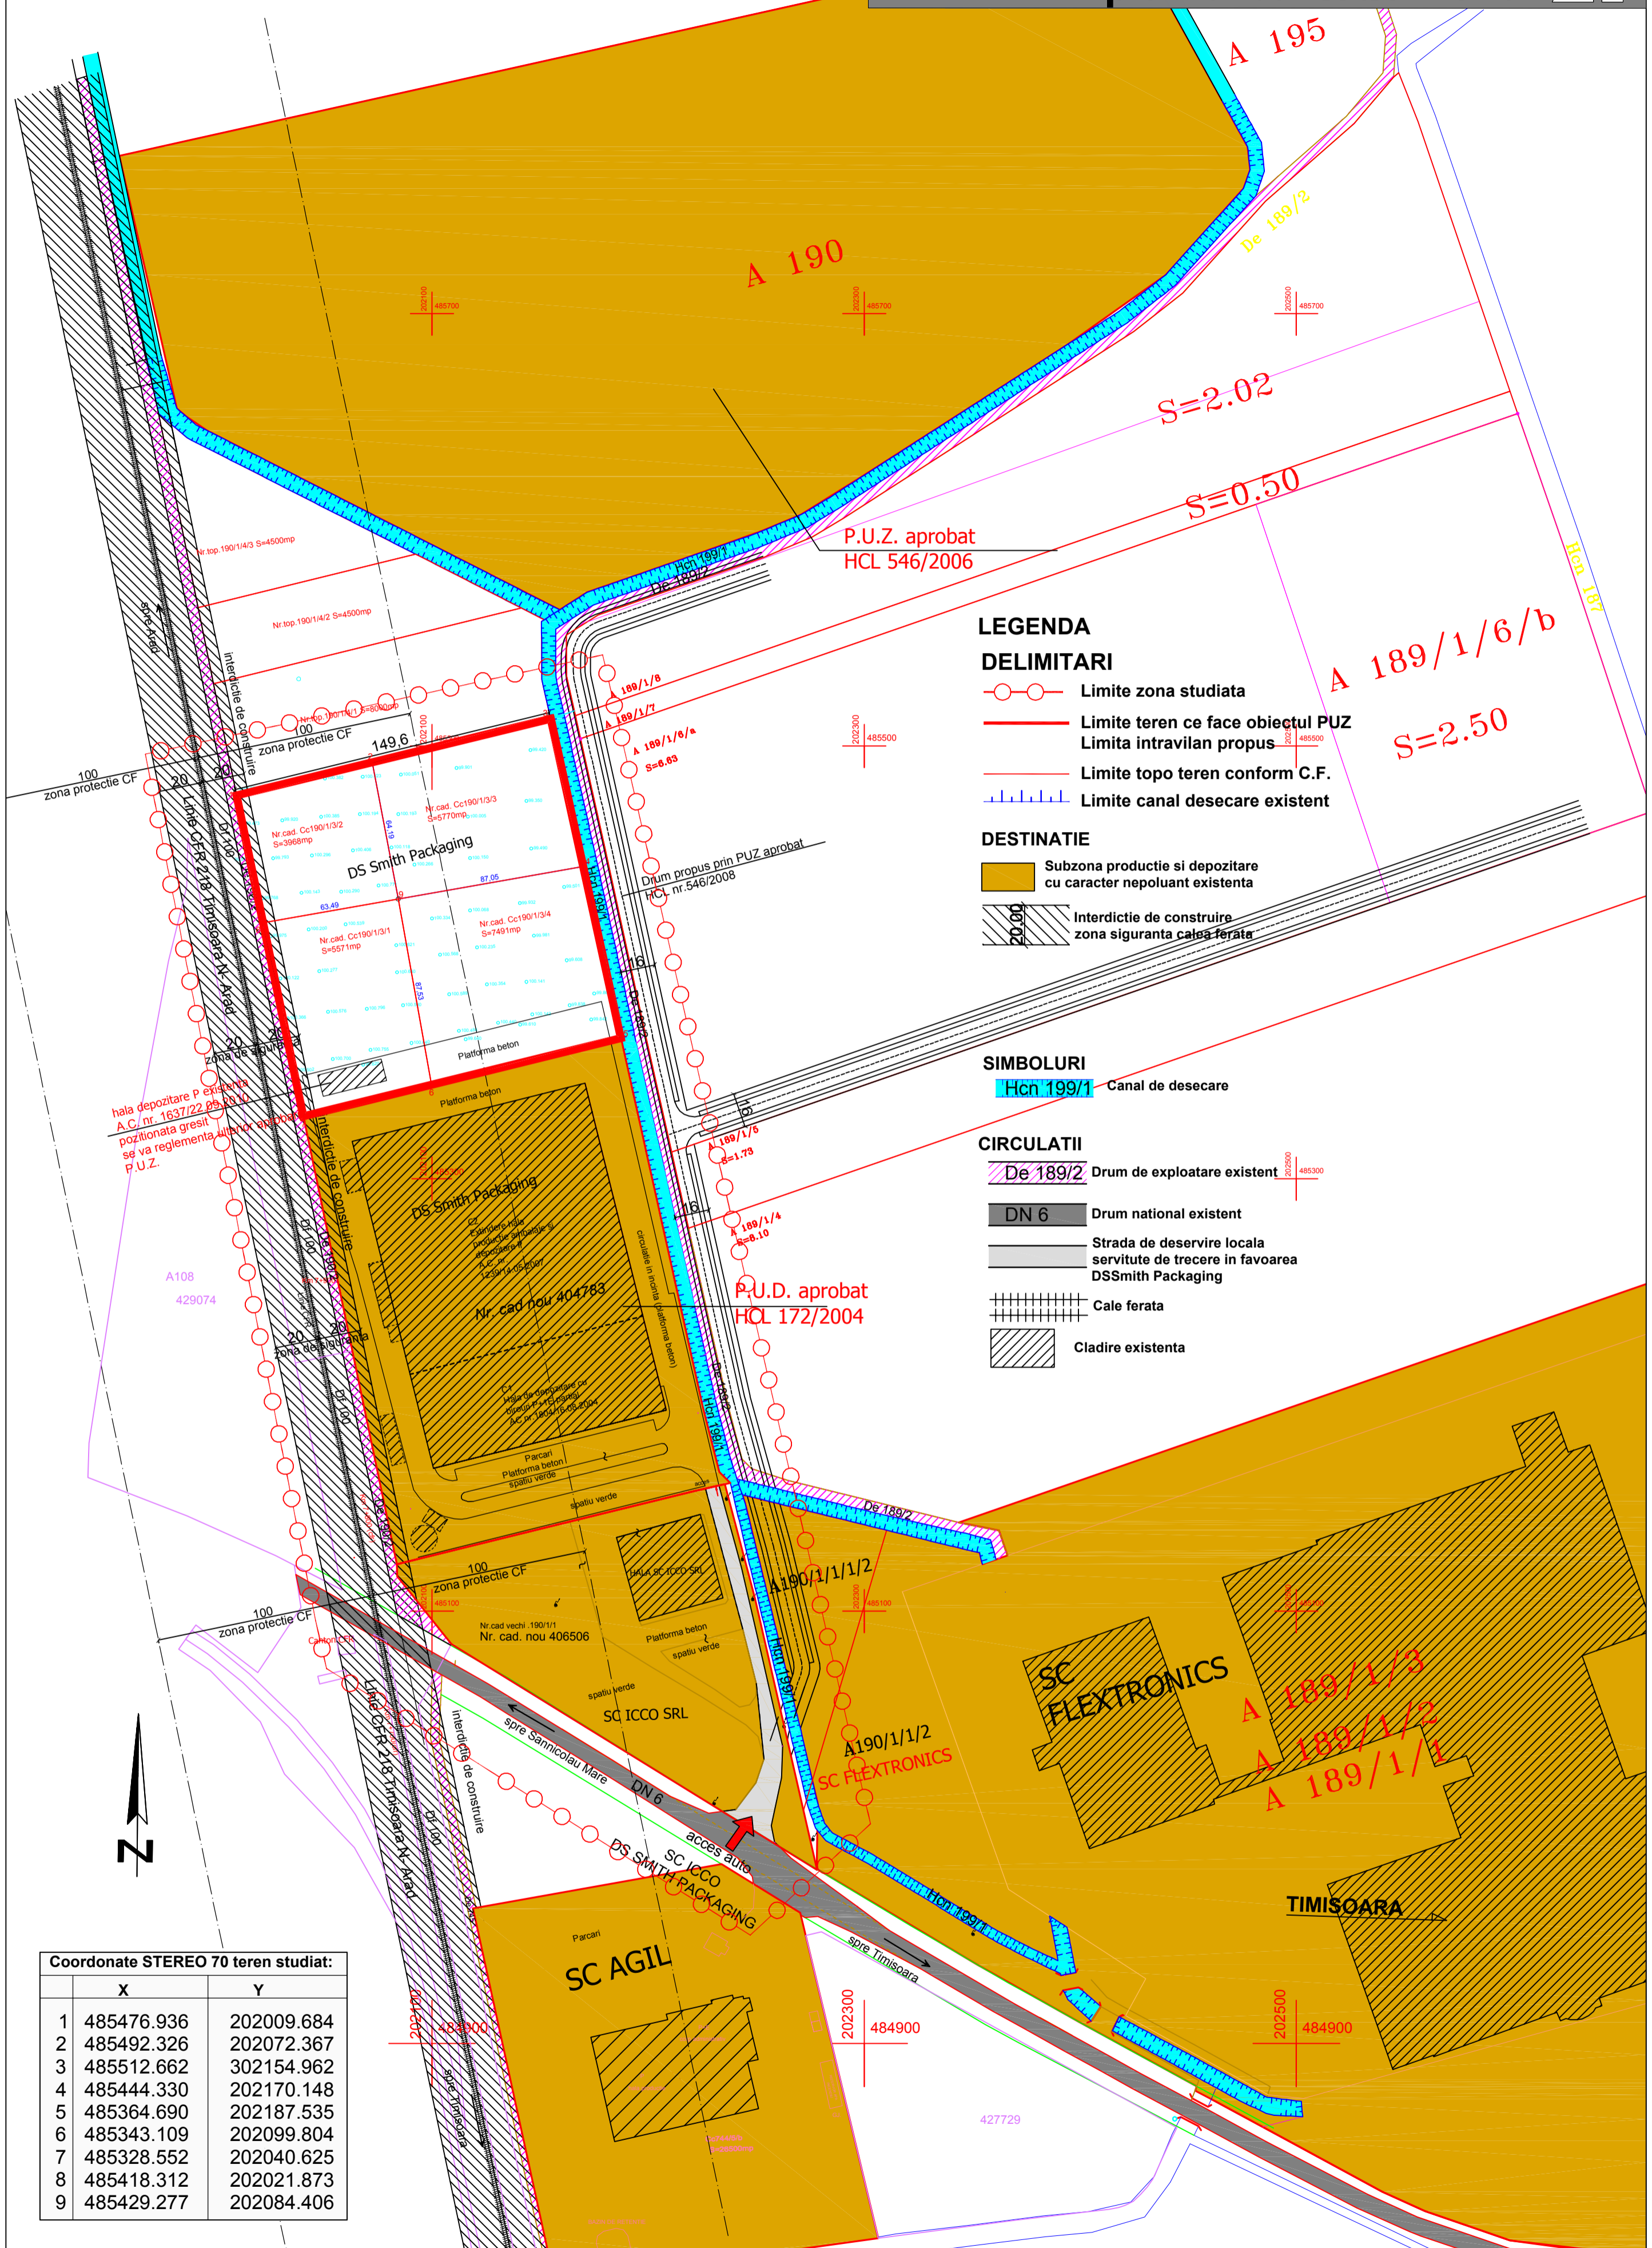

LEGENDA

- DELIMITARI**
- Limite zona studiată
 - Limite teren ce face obiectul PUZ
 - Limita intravilan propus
 - Limite topo teren conform C.F.
 - Limite canal desecare existent

- DESTINATIE**
- Subzona productie si depozitare cu caracter nepoluant existenta
 - Interdictie de construire zona siguranta calei ferate

- SIMBOLURI**
- Hcn 199/1 Canal de desecare

- CIRCULATII**
- De 189/2 Drum de exploatare existent
 - DN 6 Drum national existent
 - Strada de deservire locala servitute de trecere in favoarea DSSmith Packaging
 - Cale ferata
 - Cladire existenta

Coordonate STEREO 70 teren studiat:

	X	Y
1	485476.936	202009.684
2	485492.326	202072.367
3	485512.662	302154.962
4	485444.330	202170.148
5	485364.690	202187.535
6	485343.109	202099.804
7	485328.552	202040.625
8	485418.312	202021.873
9	485429.277	202084.406

Proiectant:	S.C. POLIFORM S.R.L. R19005548 Timisoara, str. Bucuresti, nr.19, sc.A, ap.7 tel. +4 0744 698012, tel.: 0256 432212, fax 0256 436845	Denumire proiect:	P.U.Z. "Extindere ZONA ACTIVITATI ECONOMICE - productie si depozitare", DN 6, KM 564+600 dreapta extravilan Timisoara, jud. Timis	Nr. pr.:	69/2014
Sef proiect:	Arh. Georgeta Trimitas	Scara:	1:2000	Beneficiar:	S.C. DS SMITH PACKAGING ROMANIA S.R.L. Timisoara, jud. Timis
Proiectat:	Arh. Lucian Stancu	Verificat:	Arh. Georgeta Trimitas	Denumire plansa:	Situatie existenta
Desenat:	Arh. Lucian Stancu				
Verificat:	Arh. Georgeta Trimitas				Nr.pl. 69A02