


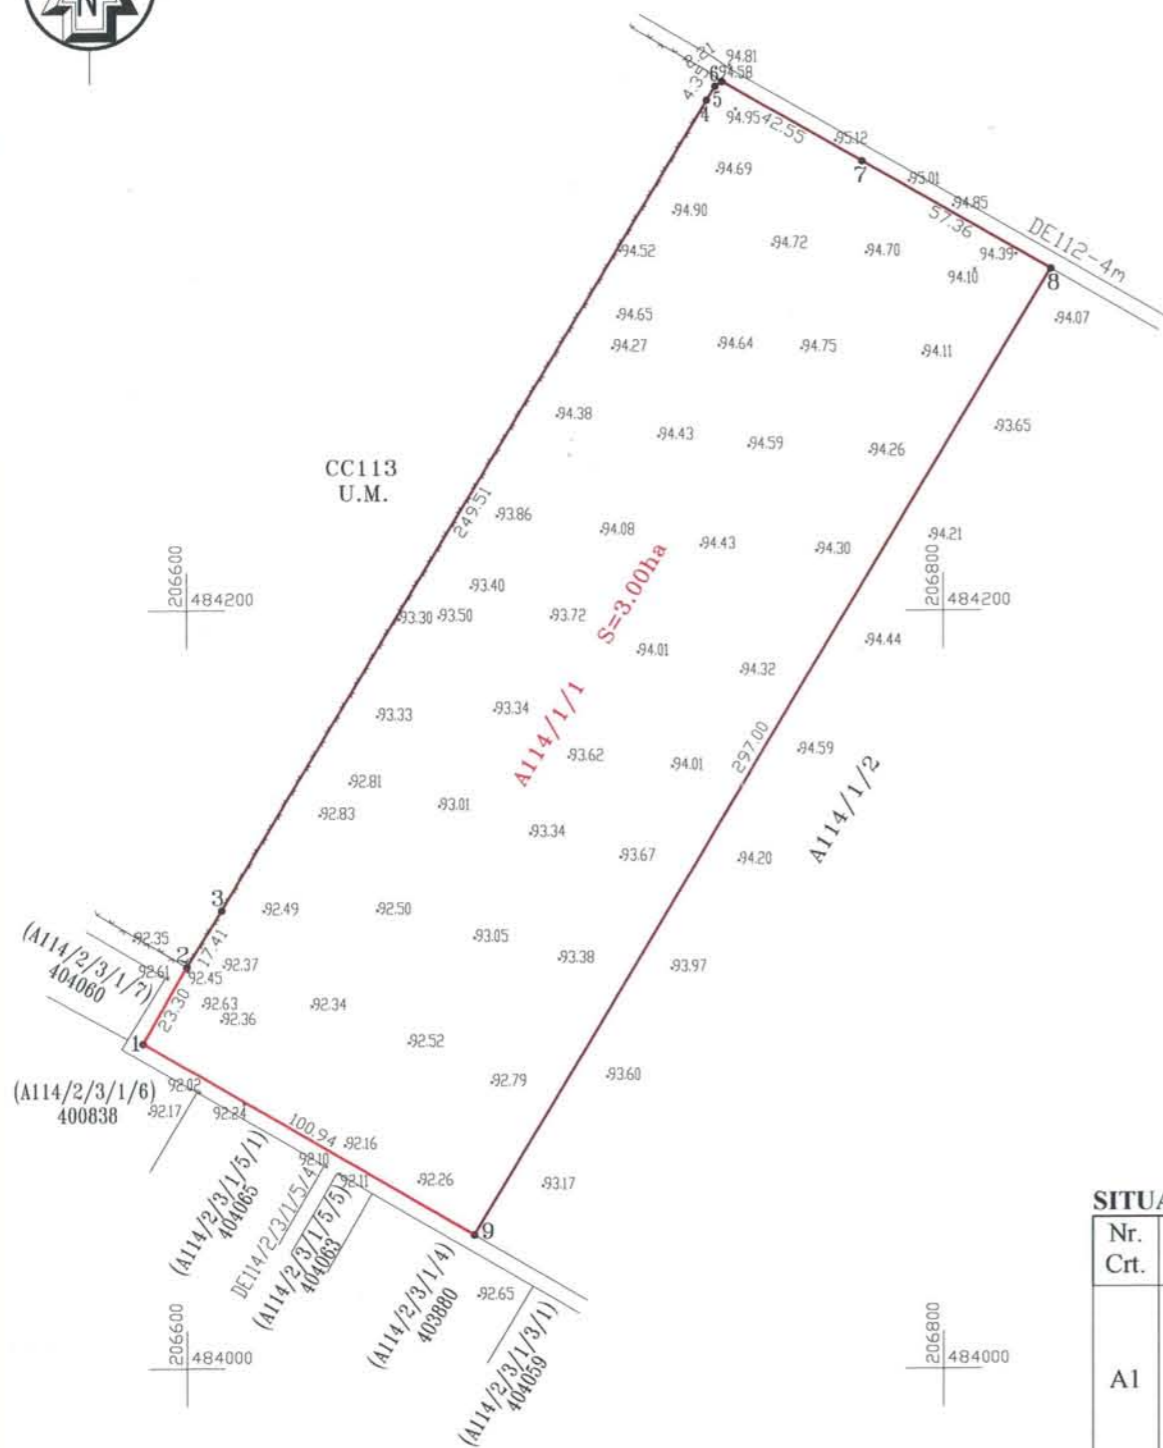

PLAN DE SITUATIE
SCARA 1:2.000




Nr.cad. A114/1/1
COORDONATELE PUNTELOR DE FRANTURA ALE LIMITEI
Stereov70


Nr. punct	X[m]	Y[m]
1	484085.68	206588.45
2	484105.93	206599.99
3	484120.73	206609.16
4	484334.69	206737.51
5	484338.37	206739.83
6	484339.60	206741.67
7	484318.61	206778.69
8	484290.09	206828.45
9	484035.26	206675.90

Suprafata totala masurata=30000 mp
Suprafata din act=30000 mp

PLAN DE CADASTRU
SCARA 1:5.000

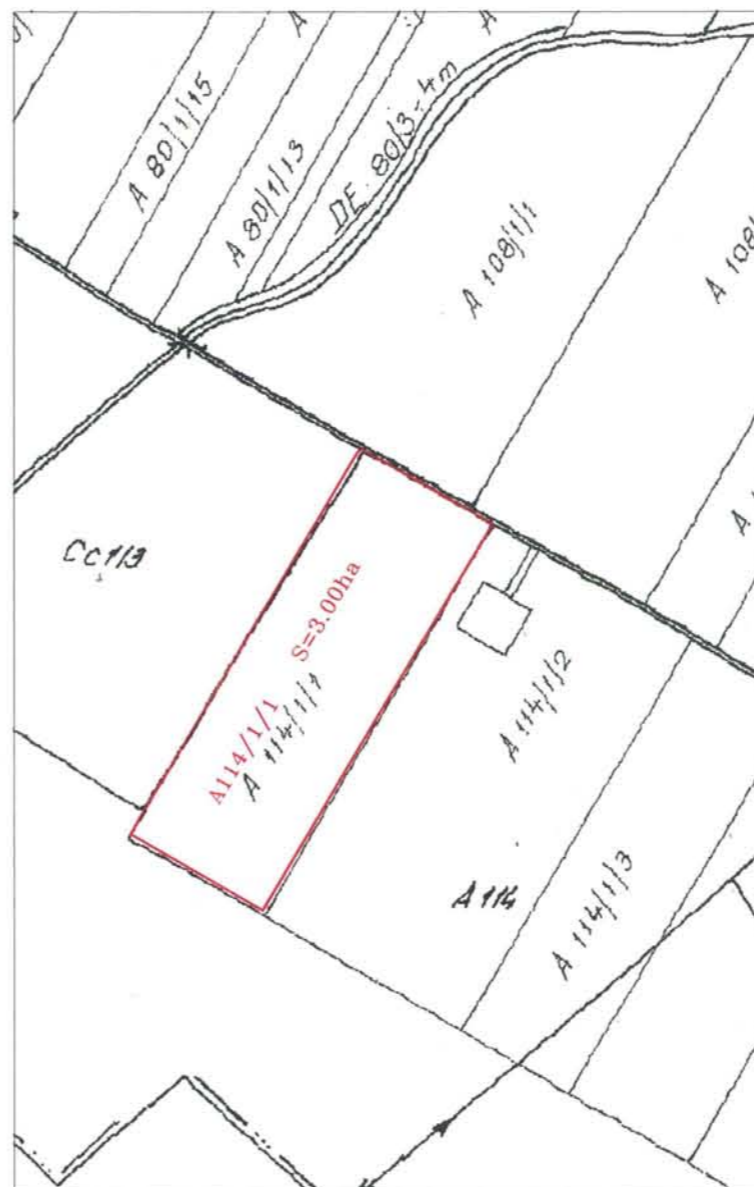

PLAN DE INCADRARE IN ZONA
SCARA 1:50.000

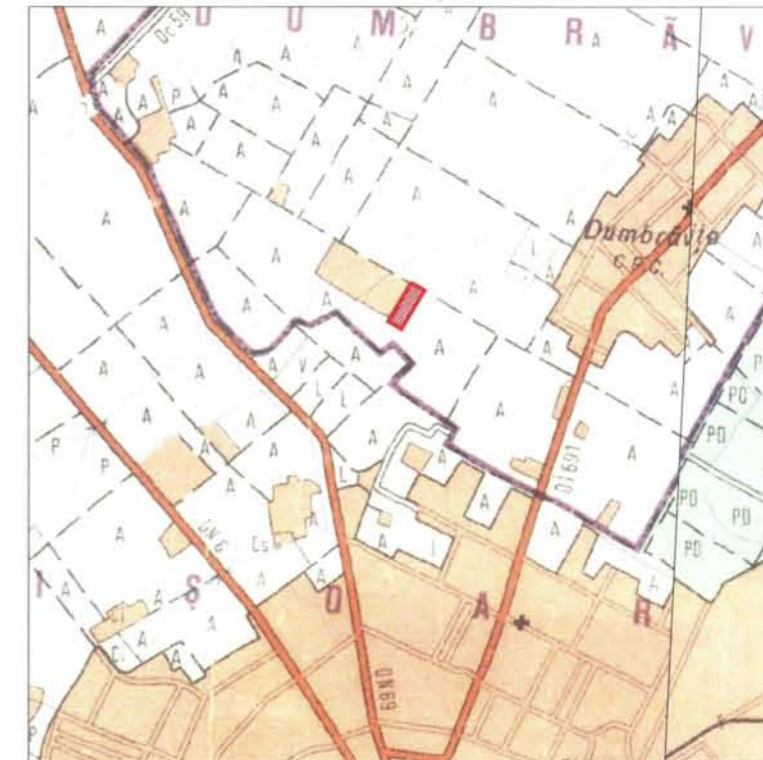

SITUATIA IN CARTEA FUNCINARA

Nr. Crt.	Nr. CF	Nr. Cad.	Descriere imobil	Suprafata		Proprietar
				Ha	mp	
A1	405143 Dumbravita	A114/1/1	Arabil extravilan	3	0000	Pop Georgeta Maria Rusan Otilia Valeria Coman Oltita Maria Burza Mariana Aurora Ilie Rodica Somesan Mihail Romulus Dorin
TOTAL				3	0000	



CERTIFICAT DE AUTORIZARE CLASA I, SERIA B NR. 758
STR. ARGEZ NR. 7, TIMISOARA - 300593, ROMANIA
TEL: +40.256.499.204, FAX +40.256.292.107
e-mail: office@gis-survey.ro, www.gis-survey.ro

Sef proiect:	ing. A. Sturza
Masurat:	ing. topo. R. Moca
Desenat:	ing. L. Schiau
Verificat:	

DOCUMENTATIE DE OBTINERE CERTIFICAT DE URBANISM
- NR.CAD. A114/1/1, DUMBRAVITA -

BENEFICIAR: POP GEORGETA, RUSAN OTILIA, COMAN OLTITA, BURZA MARIANA, ILIE RODICA, SOMESAN MIHAIL,

Scara:
1:2.000
1:5.000
1:50.000
PLAN DE SITUATIE
PLAN DE CADASTRU
PLAN DE INCADRARE IN ZONA

Proiect nr. 2786 2011

Plansa nr. 01
25.11 2011