



# PLAN URBANISTIC ZONAL DEZVOLTARE ZONA REZIDENTIALA CU FUNCTIUNI COMPLEMENTARE, DOTARI SI SERVICII PUBLICE EXTRAVILAN DUMBRAVITA

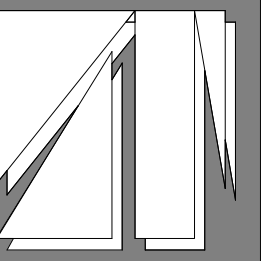

## PLAN INCADRARE IN ZONA-PUZ DIRECTOR

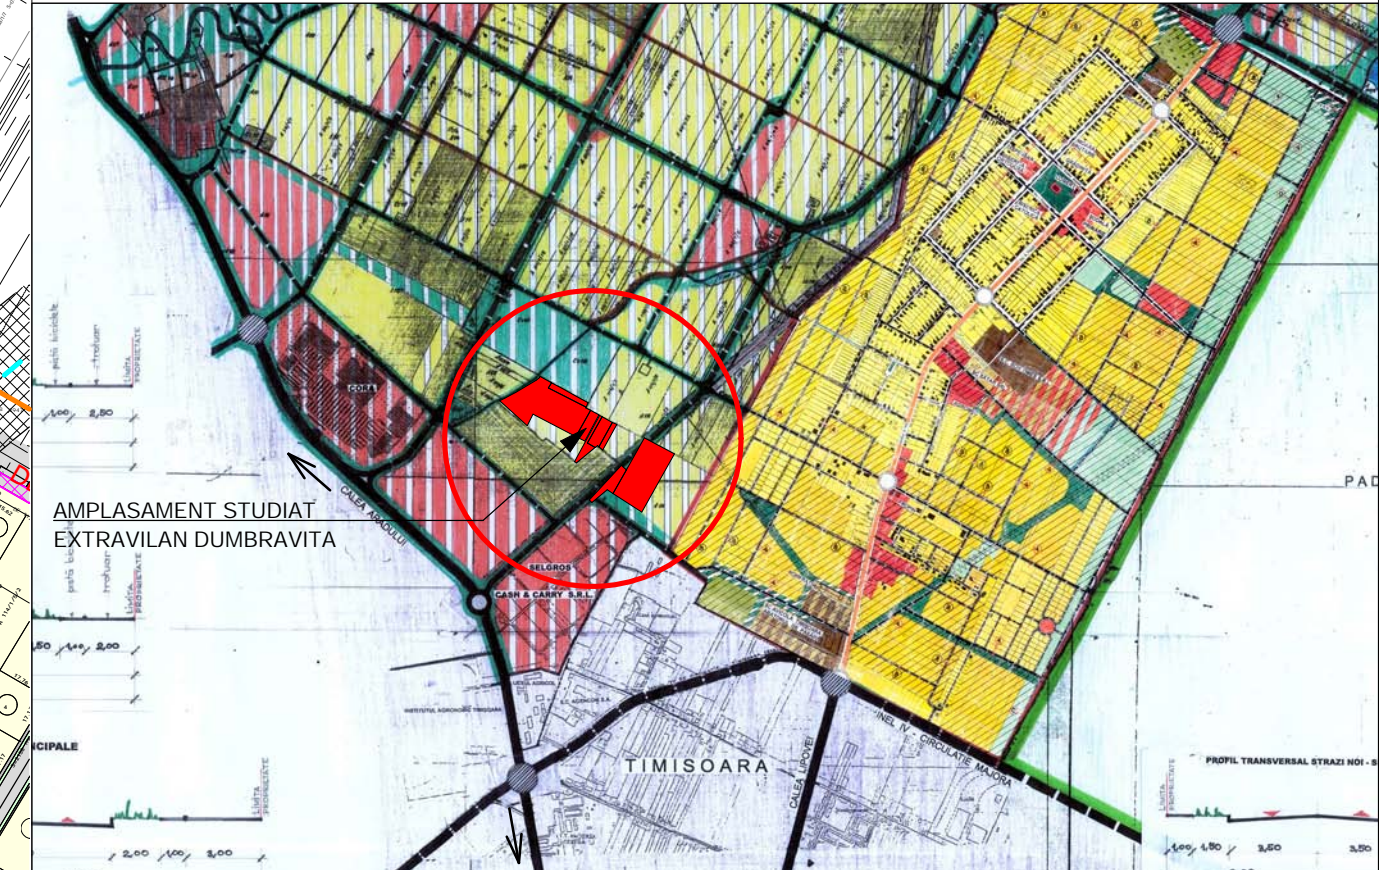

### LEGENDA

- Limita zona studiata
- Limite topo teren studiat conform C.F.

### DESTINATIE

- Parcele studiate
- Parcele de locuire existente in cadrul zonei studiate, reglementate prin PUZ-uri aprobate
- Zona de servicii in cadrul zonei studiate, reglementate prin PUZ-uri aprobate
- Zone verzi de aliniament existente in cadrul zonei studiate, reglementate prin PUZ-uri aprobate
- Teren cu destinatie speciala

### RETELE EXISTENTE


- LEA 110Kv existent-tronson Bucovina-Dumbravita
- Zona interdictie de construire. Protectie LEA110kv (18.50m din ax)

### CIRCULATII

- Drumuri de exploatare existente
- Drumuri propuse reglementate prin PUZ-uri aprobate

### SIMBOLURI

- Canal desecare
- Stalpi LEA 110Kv
- Numere de C.F. si pozitie cadastrala

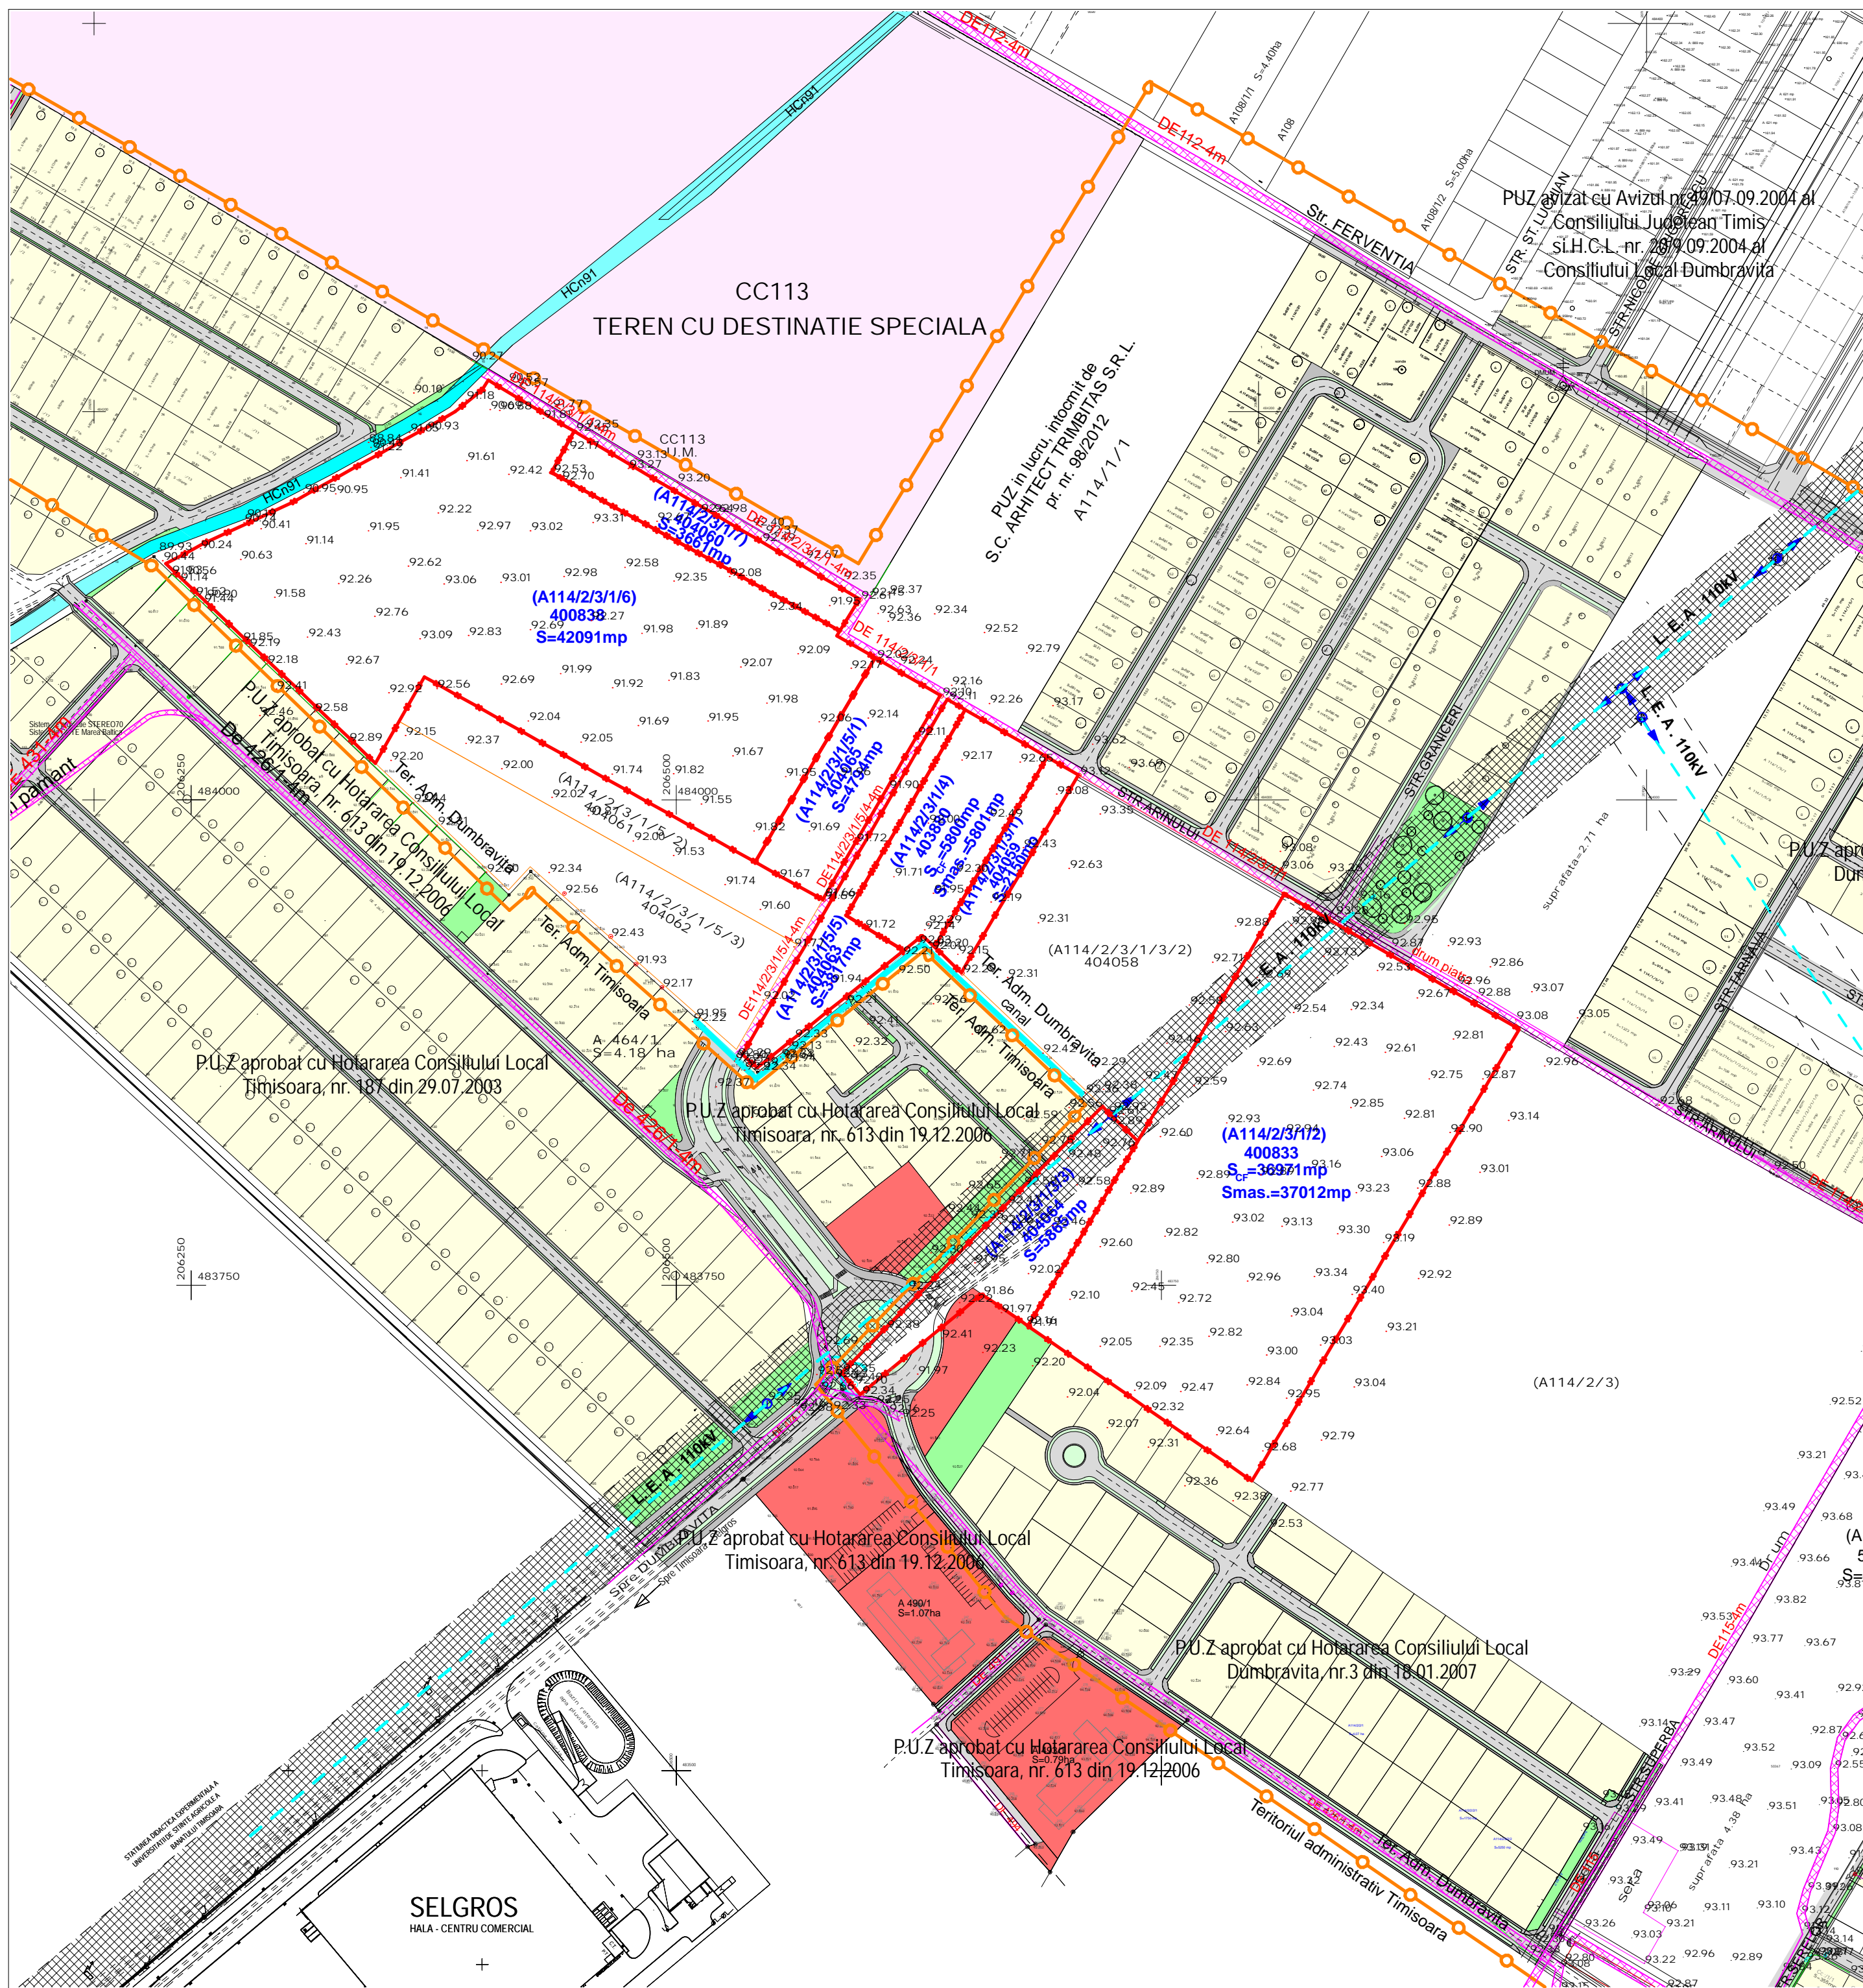

	Proiectant: S.C. ARHITECT TRIMBITAS S.R.L. Timisoara, tel. +4-0744698012 tel./fax: +4 (0256) 432212	Denumire proiect: PLAN URBANISTIC ZONAL DEZVOLTARE ZONA REZIDENTIALA CU FUNCTIUNI COMPLEMENTARE, DOTARI SI SERVICII PUBLICE, Extravilan Dumbravita	Nr. pr.: <b>95/2011</b> Faza: <b>C.T.A.T.U.</b>
	Sef proiect: arh. Georgeta Trimbital	Beneficiar: LUCA PETRU ADRIAN, JUDE CRISTIAN	
Proiectat: arh. Alin O. Tutac	Scara: Denumire plansa:		
Desenat: arh. Alin O. Tutac	<b>1: 2500</b>	<b>Plan de situatie existent</b>	
Verificator intern: arh. Camil Milincu	mar. '12	Nr. pl.:	95 A02

**SELGROS**  
HALA - CENTRU COMERCIAL