


# plan urbanistic zonal

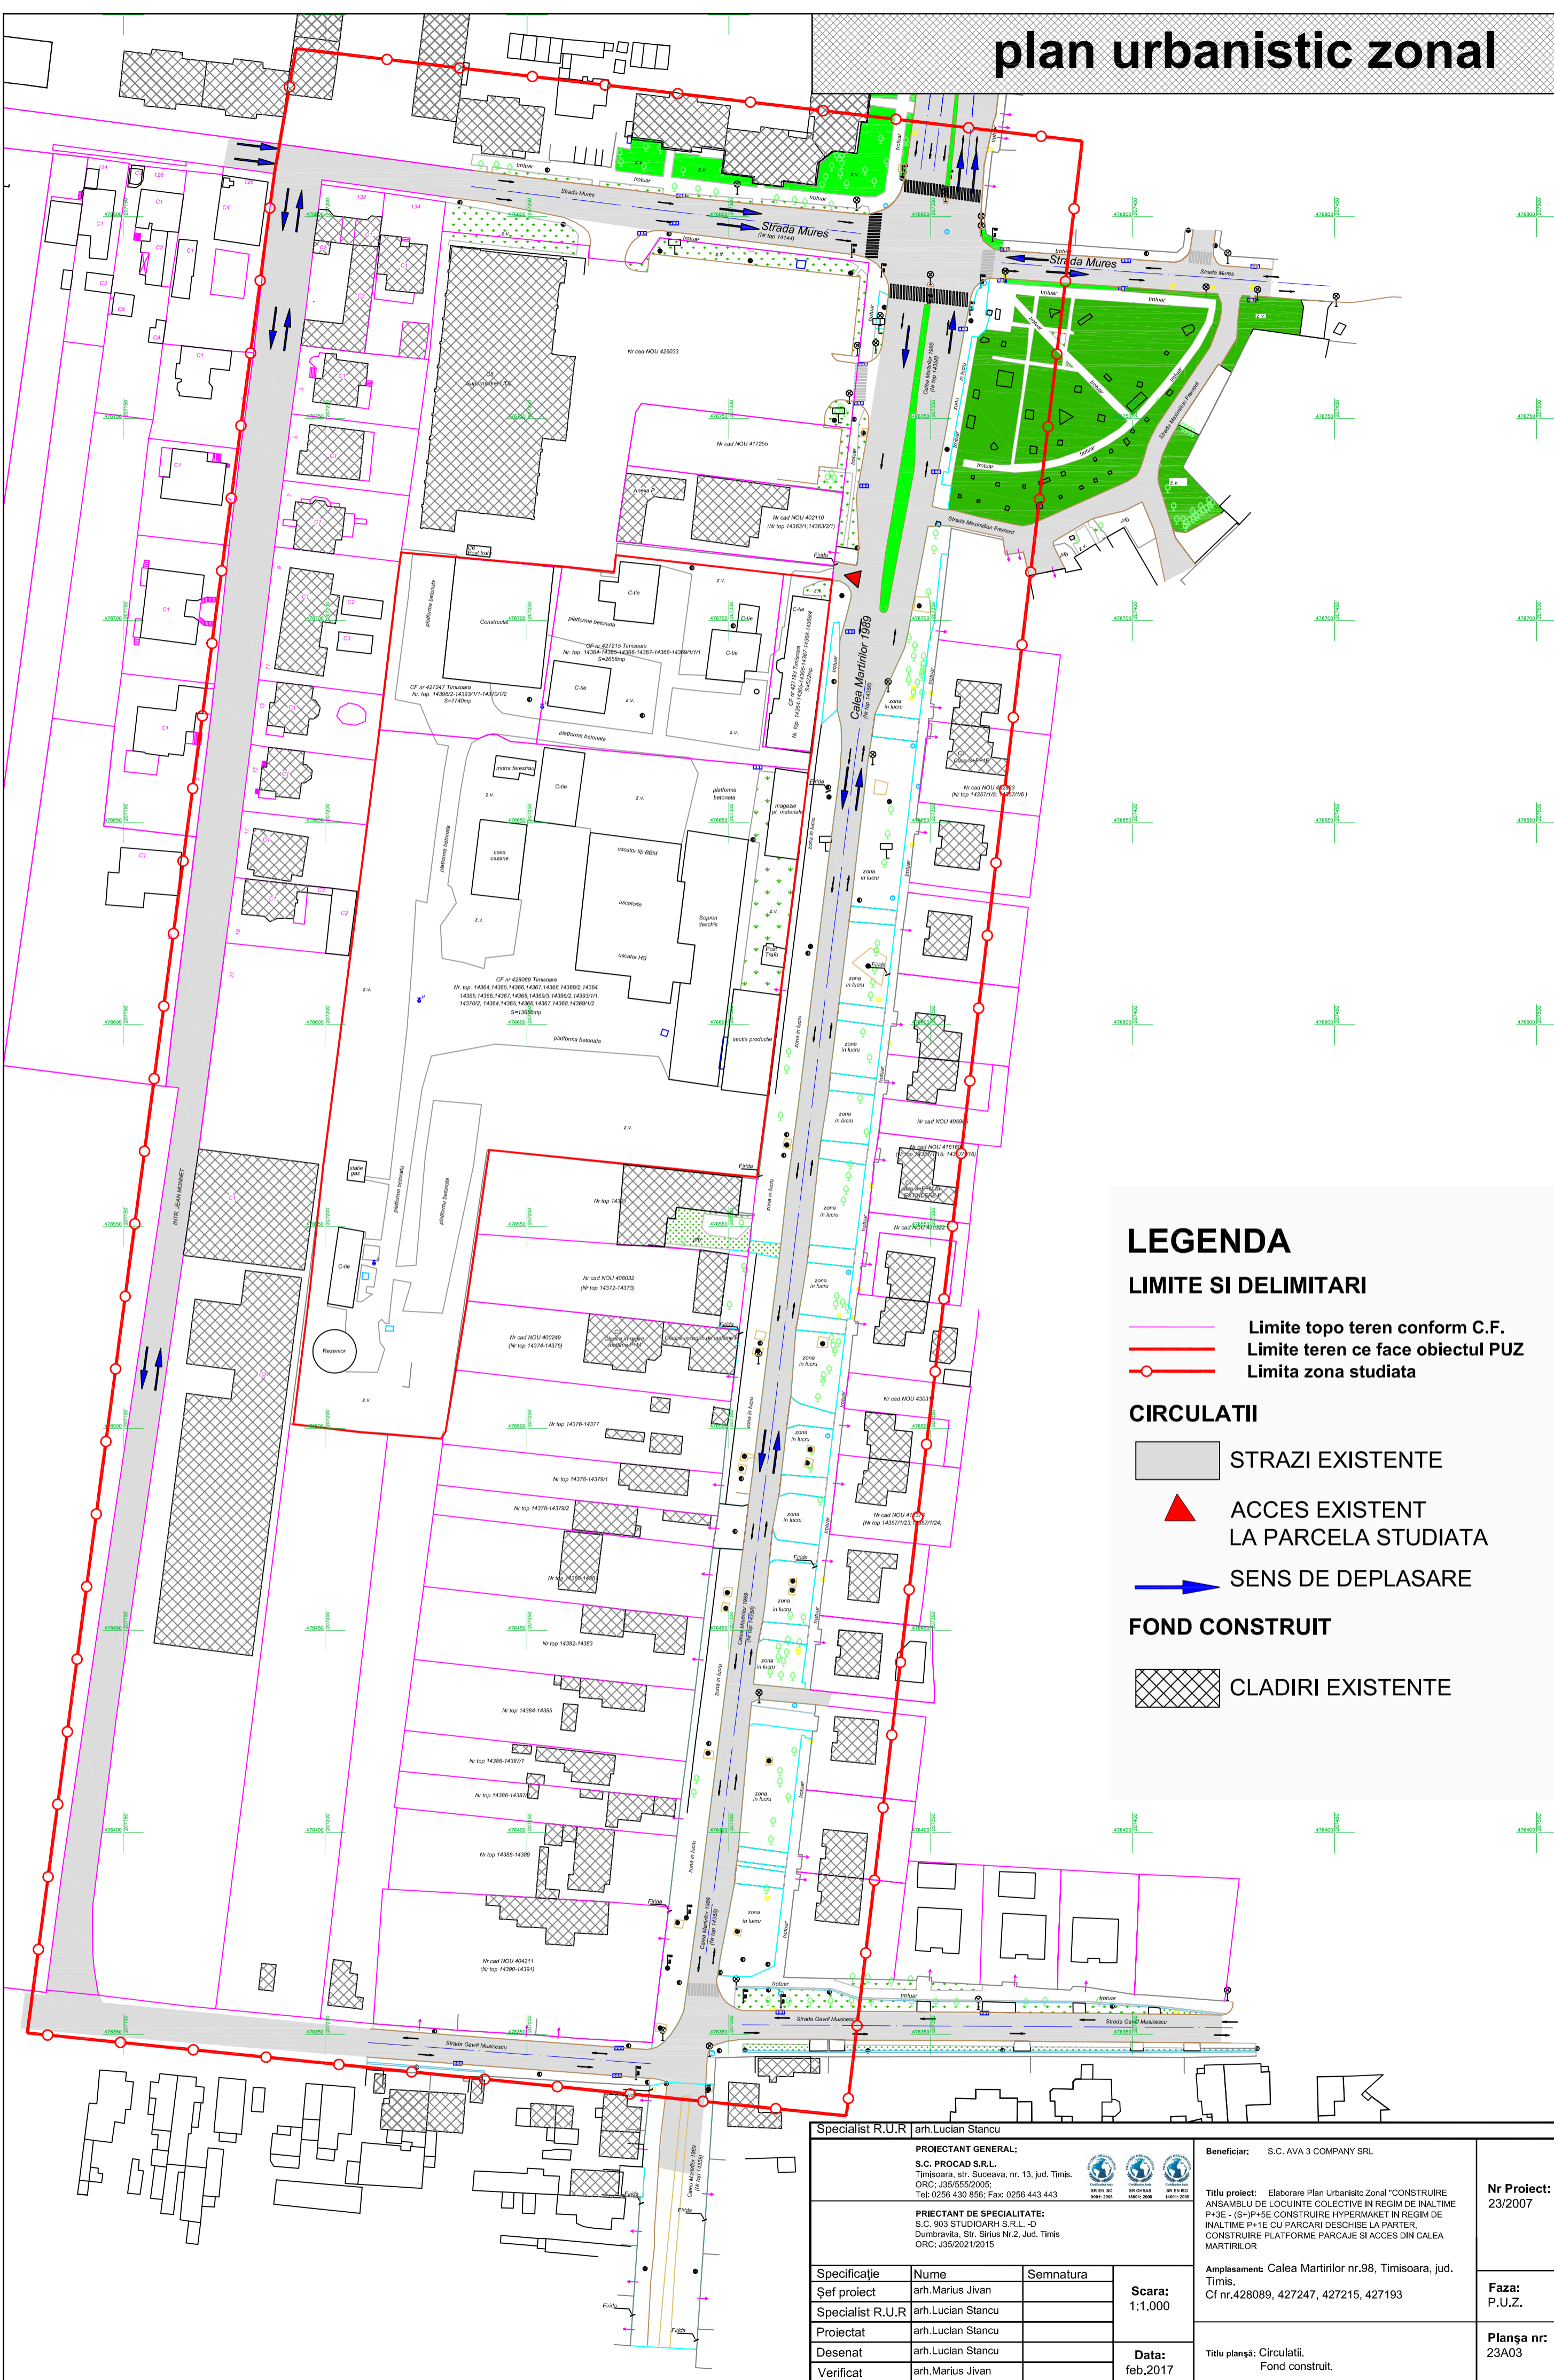

## LEGENDA

### LIMITE SI DELIMITARI

- Limite topo teren conform C.F.
- Limite teren ce face obiectul PUZ
- Limita zona studiata

### CIRCULATII

- STRAZI EXISTENTE
- ▲ ACCES EXISTENT LA PARCELA STUDIATA
- SENS DE DEPLASARE

### FOND CONSTRUIT

- CLADIRI EXISTENTE

Specialist R.U.R. arh. Lucian Stancu			Beneficiar: S.C. AVA 3 COMPANY SRL		<b>Nr Proiect:</b> 23/2007
<b>PROIECTANT GENERAL:</b> S.C. PROCAD S.R.L. Timisoara, str. Suceava, nr. 13, jud. Timis. ORC: J35/555/2005; Tel: 0256 430 856; Fax: 0256 443 443			Titlu proiect: Elaborare Plan Urbanistic Zonal "CONSTRUIRE ANSAMBLU DE LOCUINTE COLECTIVE IN REGIM DE INALTIME P+3E - (S+)+P+5E CONSTRUIRE HYPERMARKET IN REGIM DE INALTIME P+1E CU PARCARI DESCHISE LA PARTER, CONSTRUIRE PLATFORME PARCAJE SI ACCES DIN CALEA MARTIRILOR		
<b>PROIECTANT DE SPECIALITATE:</b> S.C. 903 STUDIOARH S.R.L. -D Dumbravita, Str. Sirius Nr.2, Jud. Timis ORC: J35/2021/2015			Amplasament: Calea Martirilor nr.98, Timisoara, jud. Timis. Cf.nr.428089, 427247, 427215, 427193		<b>Faza:</b> P.U.Z.
Specificatie	Nume	Semnatura	Scara:	Titlu planşa: Circulatii. Fond construit.	
Şef proiect	arh. Marius Jivan		1:1.000		
Specialist R.U.R.	arh. Lucian Stancu				
Proiectat	arh. Lucian Stancu				
Desenat	arh. Lucian Stancu		Data:	Nr Proiect: 23A03	
Verificat	arh. Marius Jivan		feb.2017		