
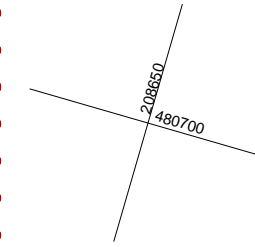


# PUZ - M1 - Zona urbanizare - zona mixta cu regim de construire inchis adiacenta principalelor artere de trafic

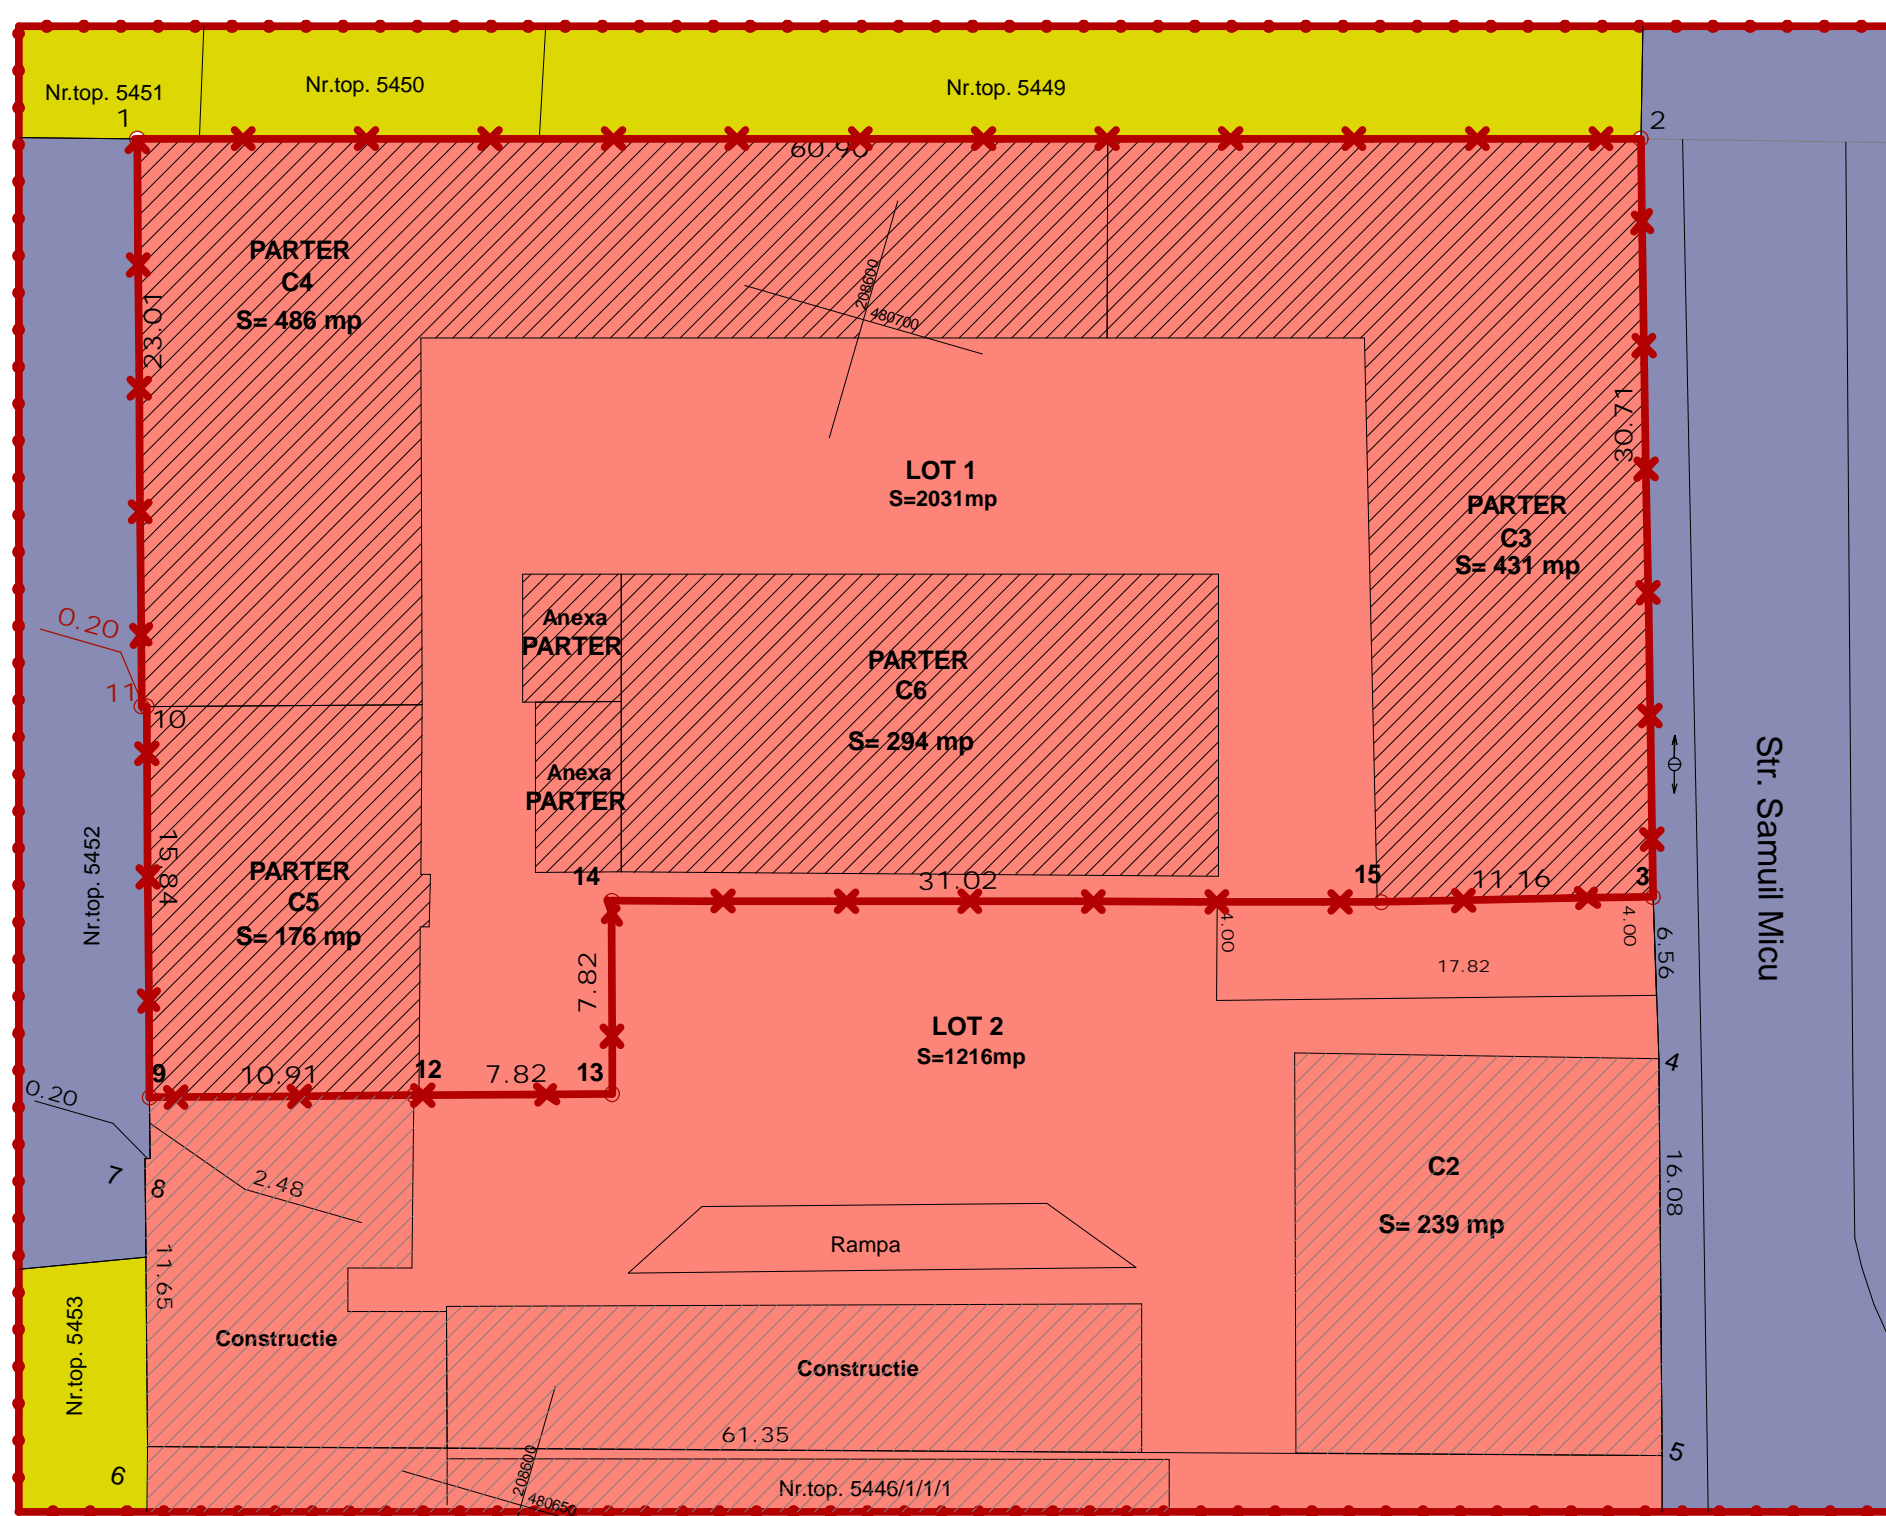

Coordonate stereo 70

Nr.	X(m)	Y(m)
1	480698.871	208569.71
2	480715.774	208628.218
3	480686.412	208637.22
4	480680.176	208639.268
5	480664.767	208643.85
6	480648.09	208584.807
7	480659.258	208581.487
8	480659.315	208581.679
9	480661.693	208580.972
10	480676.876	208576.458
11	480676.819	208576.266
12	480664.803	208591.432
13	480667.032	208598.929
14	480674.545	208596.745
15	480683.104	208626.558

**LEGENDA**

- |   |                             |  |                           |
|---|-----------------------------|--|---------------------------|
|   | LIMITA                      |  | TIPURI ZONE URBANIZARE    |
| — | Limita zona studiata        |  | Zona servicii industriale |
| — | Limita teren in proprietate |  | Zona locuinte individuale |
|   | DRUMURI                     |  | Cladiri existente         |
|   | Drumuri existente           |  |                           |



S.C. ATG Studio S.R.L.  
Jud. TIMIS, Mun. TIMISOARA  
Calea Sagului, Nr. 29/A, Ap. 12  
J35/1696/20.07.2011  
CUI 28897810  
Tel/Fax: 0356-411328; Mobil:0721-424360

Proiectat: arh. Gabriel T. Almajan  
Aprobat: arh. Gabriel T. Almajan  
Desenat: arh. Gabriel T. Almajan

PROIECT:  
PUZ - M1 - Zona urbanizare - zona mixta cu regim de construire inchis adiacenta principalelor artere de trafic

Amplasament:  
Timisoara, str. Samuil Micu, nr. 9, jud. Timis

Beneficiar : SC TANIX IMPEX SRL

Plansa : SITUATIA EXISTENTA

Pr. nr. 80  
Faza: Aviz  
Oportunitate

Data:  
12.2015

Scara 1:300  
A-01