









SITUATIA EXISTENTA

LEGENDA

-  LIMITA ZONEI STUDIATE IN P.U.Z.
-  LIMITA DE PROPRIETATE
-  LIMITE PARCELE
-  LIMITE PARCELE PROPUSE
-  CLADIRI REZIDENTIALE REGIM MIC DE INALTIME EXISTENTE
-  CLADIRI INDUSTRIALE EXISTENTE
-  TEREN STUDIAT

 

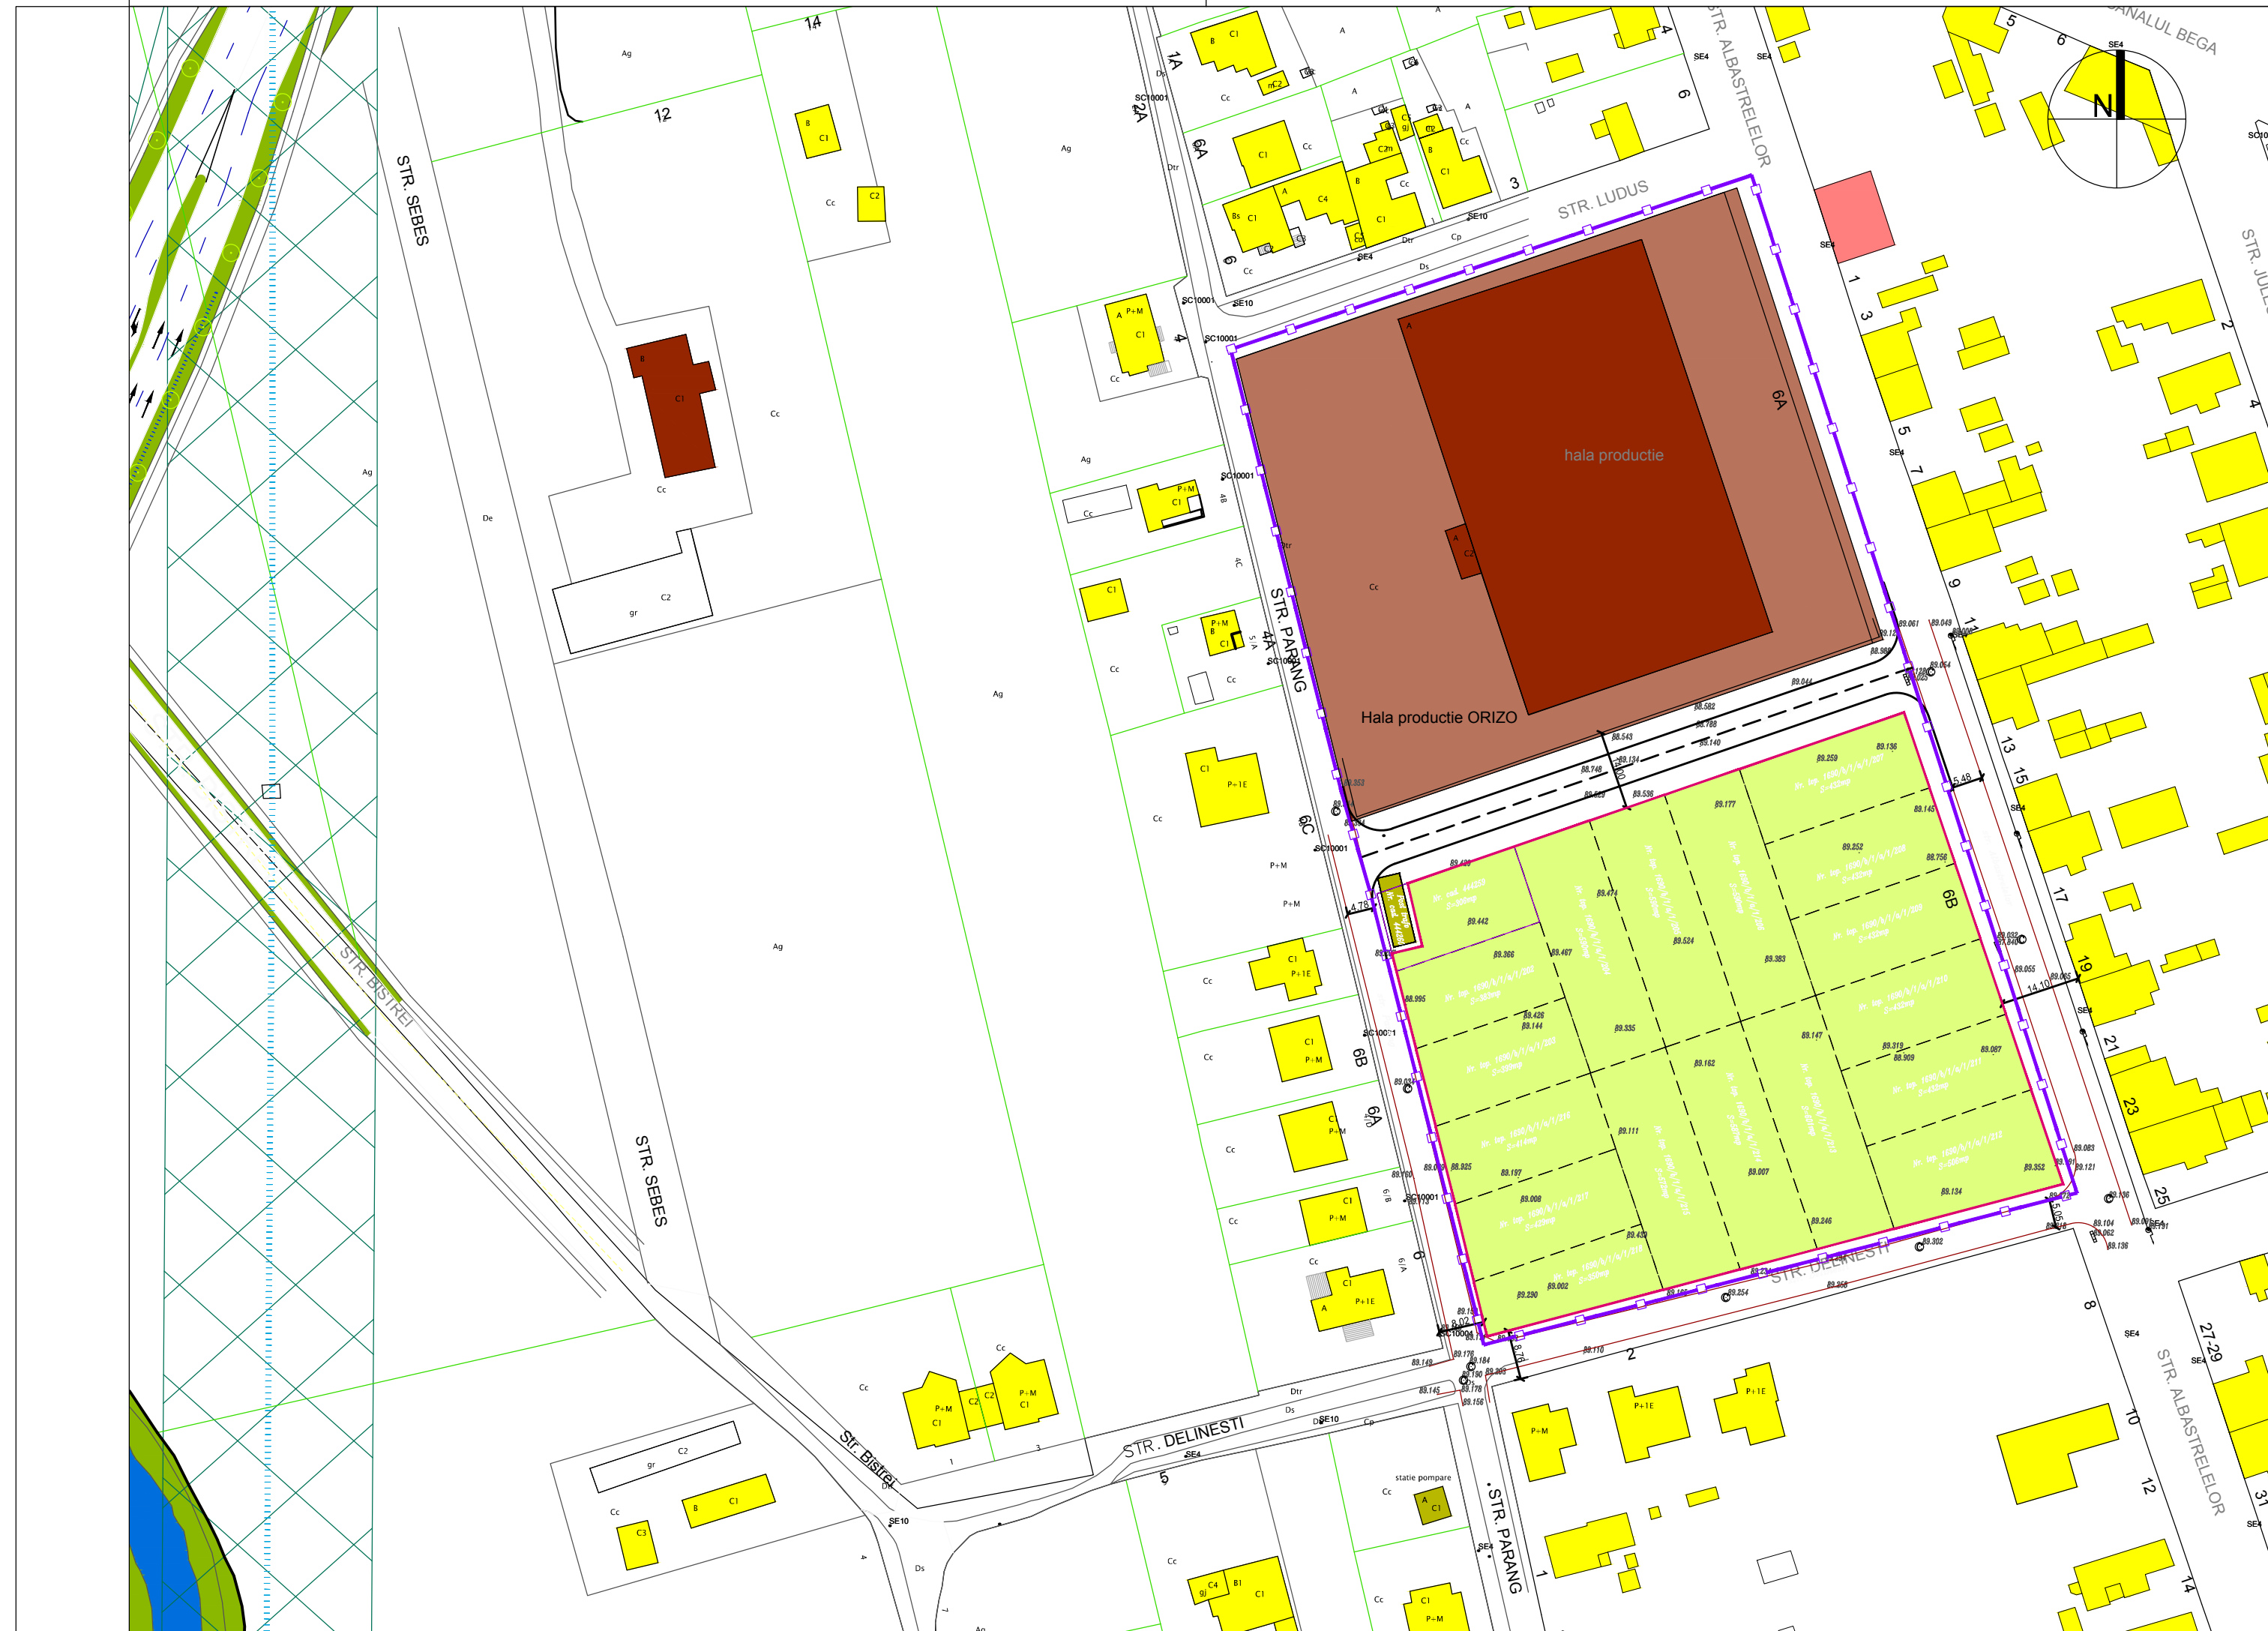VERIFICATOR/ EXPERT	NUME	SEMNATURA	CERINTA	REFERAT/EXPERTIZA NR./DATA
<b>PILOT TEAM</b> proiectare pentru constructii Str. 3 August 1919 nr. 19 ap. 2A, Timisoara				Beneficiar: S.C. INCONTRO PREFABBRICATI S.A.
				Amplasament: Timisoara, Str. Parang - Delinesti - Albastrelor, jud.Timis
SPECIFICATIE	NUME	SEMNATURA	scara:	Obiect: ZONA LOCUINTE COLECTIVE CU REGIM REDUS DE INALTIME
SEF PROIECT	Arh. Laura Marculescu		1:500	Titlu plansa: SITUATIA EXISTENTA
INTOCMIT	Arh. Laura Marculescu		data:	
DESENAT	Arh. Glad Tudora		06.2017	
				Proiect nr. 13.05/165/2017
				Faza: P.U.Z./S.O.
				Rev. 01
				Plansa nr. 02