


Plan Topografic
Scara 1:1000

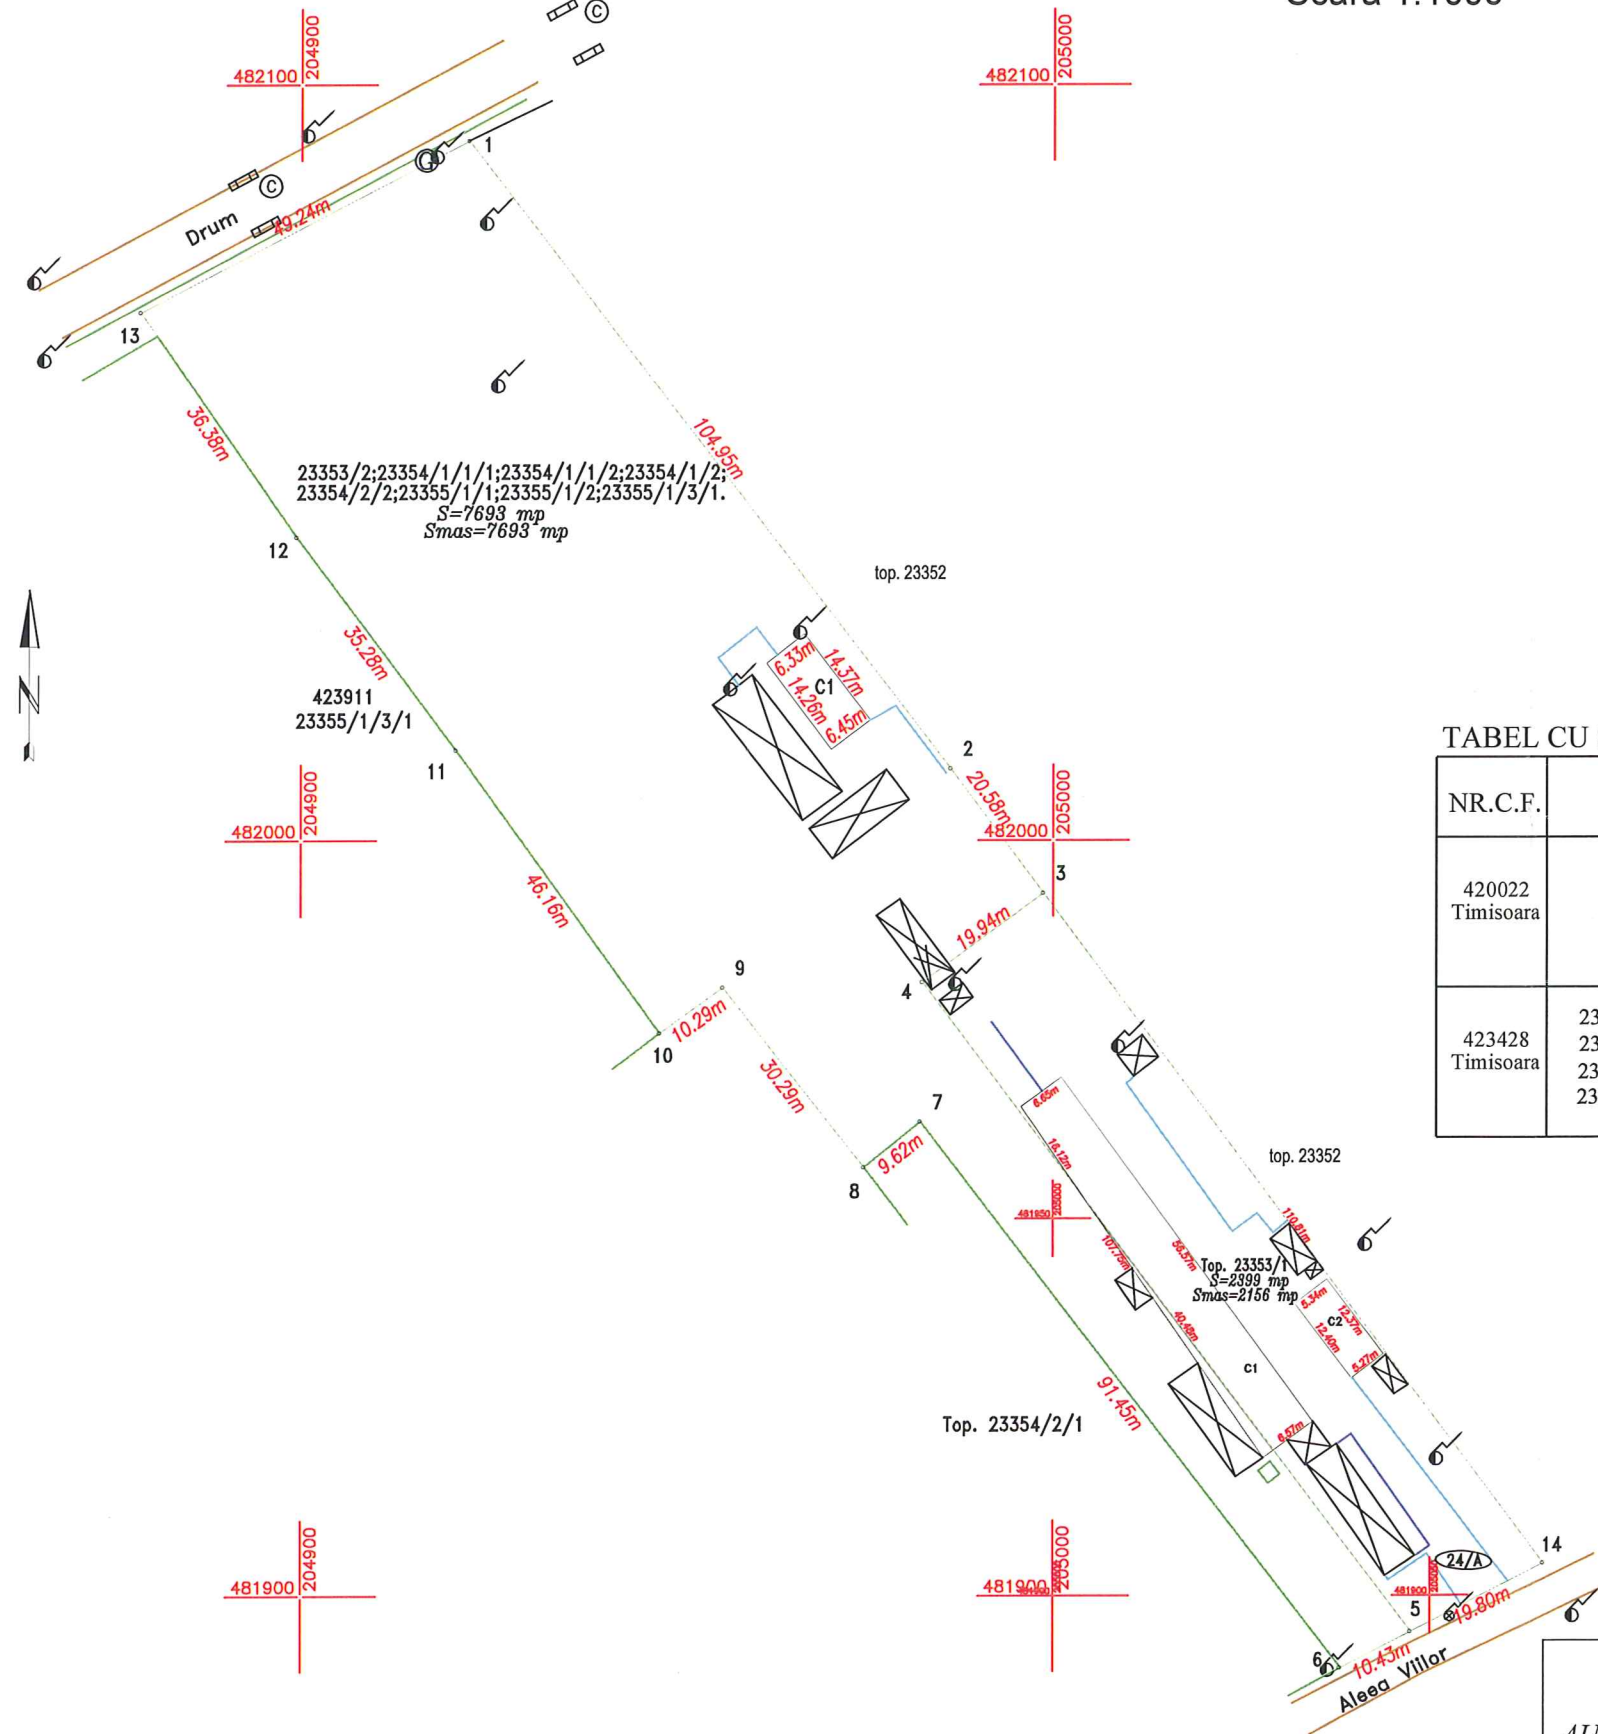


| INVENTAR DE COORDONATE | | |
|------------------------|------------|------------|
| Pct. | Nord(X) | Est(Y) |
| 1 | 482092.610 | 204922.220 |
| 2 | 482009.500 | 204986.300 |
| 3 | 481993.040 | 204998.660 |
| 4 | 481981.270 | 204982.570 |
| 5 | 481895.200 | 205047.400 |
| 6 | 481890.400 | 205038.140 |
| 7 | 481962.820 | 204982.300 |
| 8 | 481956.800 | 204974.790 |
| 9 | 481980.570 | 204956.010 |
| 10 | 481974.538 | 204947.672 |
| 11 | 482011.920 | 204920.590 |
| 12 | 482040.100 | 204899.370 |
| 13 | 482069.910 | 204878.521 |
| S=7693mp | | |

| INVENTAR DE COORDONATE | | |
|------------------------|------------|------------|
| Pct. | Nord(X) | Est(Y) |
| 3 | 481993.040 | 204998.660 |
| 14 | 481904.276 | 205064.998 |
| 5 | 481895.200 | 205047.400 |
| 4 | 481981.270 | 204982.570 |
| S=2156mp | | |

TABEL CU SITUATIA JURIDICA

| NR.C.F. | Nr.cad. | Descriere imobil | Supraf din acte (mp) | Supraf mas. (mp) | Proprietar | Sarcini |
|------------------|---|---|----------------------|------------------|---|---------|
| 420022 Timisoara | 23353/1 | Teren Cc situat in intravilanul loc. Timisoara , aleea Viilor, nr.24/A, avand C1 abator si C2 anexe | 2399 | 2156 | Bordea Iosif Alexandru bun popriu, intabulare, drept de proprietate, dobandit prin expropriere, cota 1/1, contract de cumparare, inch. 15295/03.07.1995 | FARA |
| 423428 Timisoara | 23353/2;23354/1/1/1; 23354/1/1/2;23354/1/2; 23354/2/2;23355/1/1; 23355/1/2;23355/1/3/1. | Teren Cc situat in intravilanul loc. Timisoara , aleea Viilor, nr.24/A, avand C1 abator si C2 anexe | 7693 | 7693 | Bordea Iosif Alexandru bun popriu, intabulare, drept de proprietate, dobandit prin conventie, cota 1/1, contract de cumparare, inch. 28049/27.11.1996 | FARA |

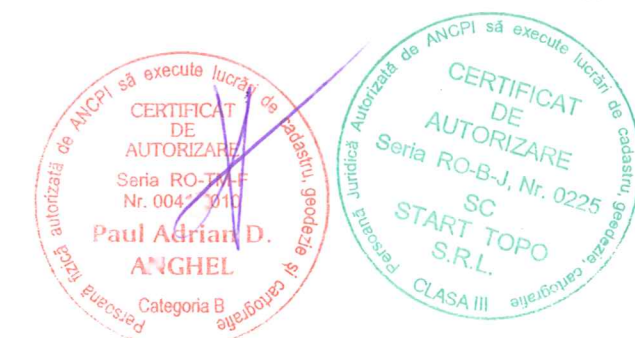

| | | | | |
|--|----------------|--|------------------------------------|----------------------------------|
| SC START-TOPO SRL AUTORIZARE SERIA RO-B-J-0225 | | Proiect : Ridicare Topografica pentru imobilul cu nr. top.23353/1 inscris in CF 420022 Timisoara si nr.top. 23353/2;23354/1/1/1;23354/1/2;23354/2/2; 23355/1/1;23355/1/2;23355/1/3/1inscris in CF 423428 Timisoara Adresa: loc.Timisoara, aleea Viilor, nr. 24/A Beneficiar : Bordea Iosif Alexandru | | PROIECT NR. ___ / 2016 |
| Director | ing. Anghel A. | SCARA : | PLANSA : Plan Topografic | |
| Sef proiect | ing. Anghel A. | 1: 1000 | | |
| Proiectant | ing. Anghel A. | Data:10.2016 | Plansa nr. 1/1 - 2016 - RT | |
| Desenat | ing. Anghel A. | | | |