


PUZ

PLAN URBANISTIC ZONAL
 LOCUINTE COLECTIVE S+P+4E, PARCAJE SI FUNCTIUNI
 COMPLEMENTARE

STR. STUPARILOR NR. 6

INTRAVILAN TIMISOARA, JUDETUL TIMIS

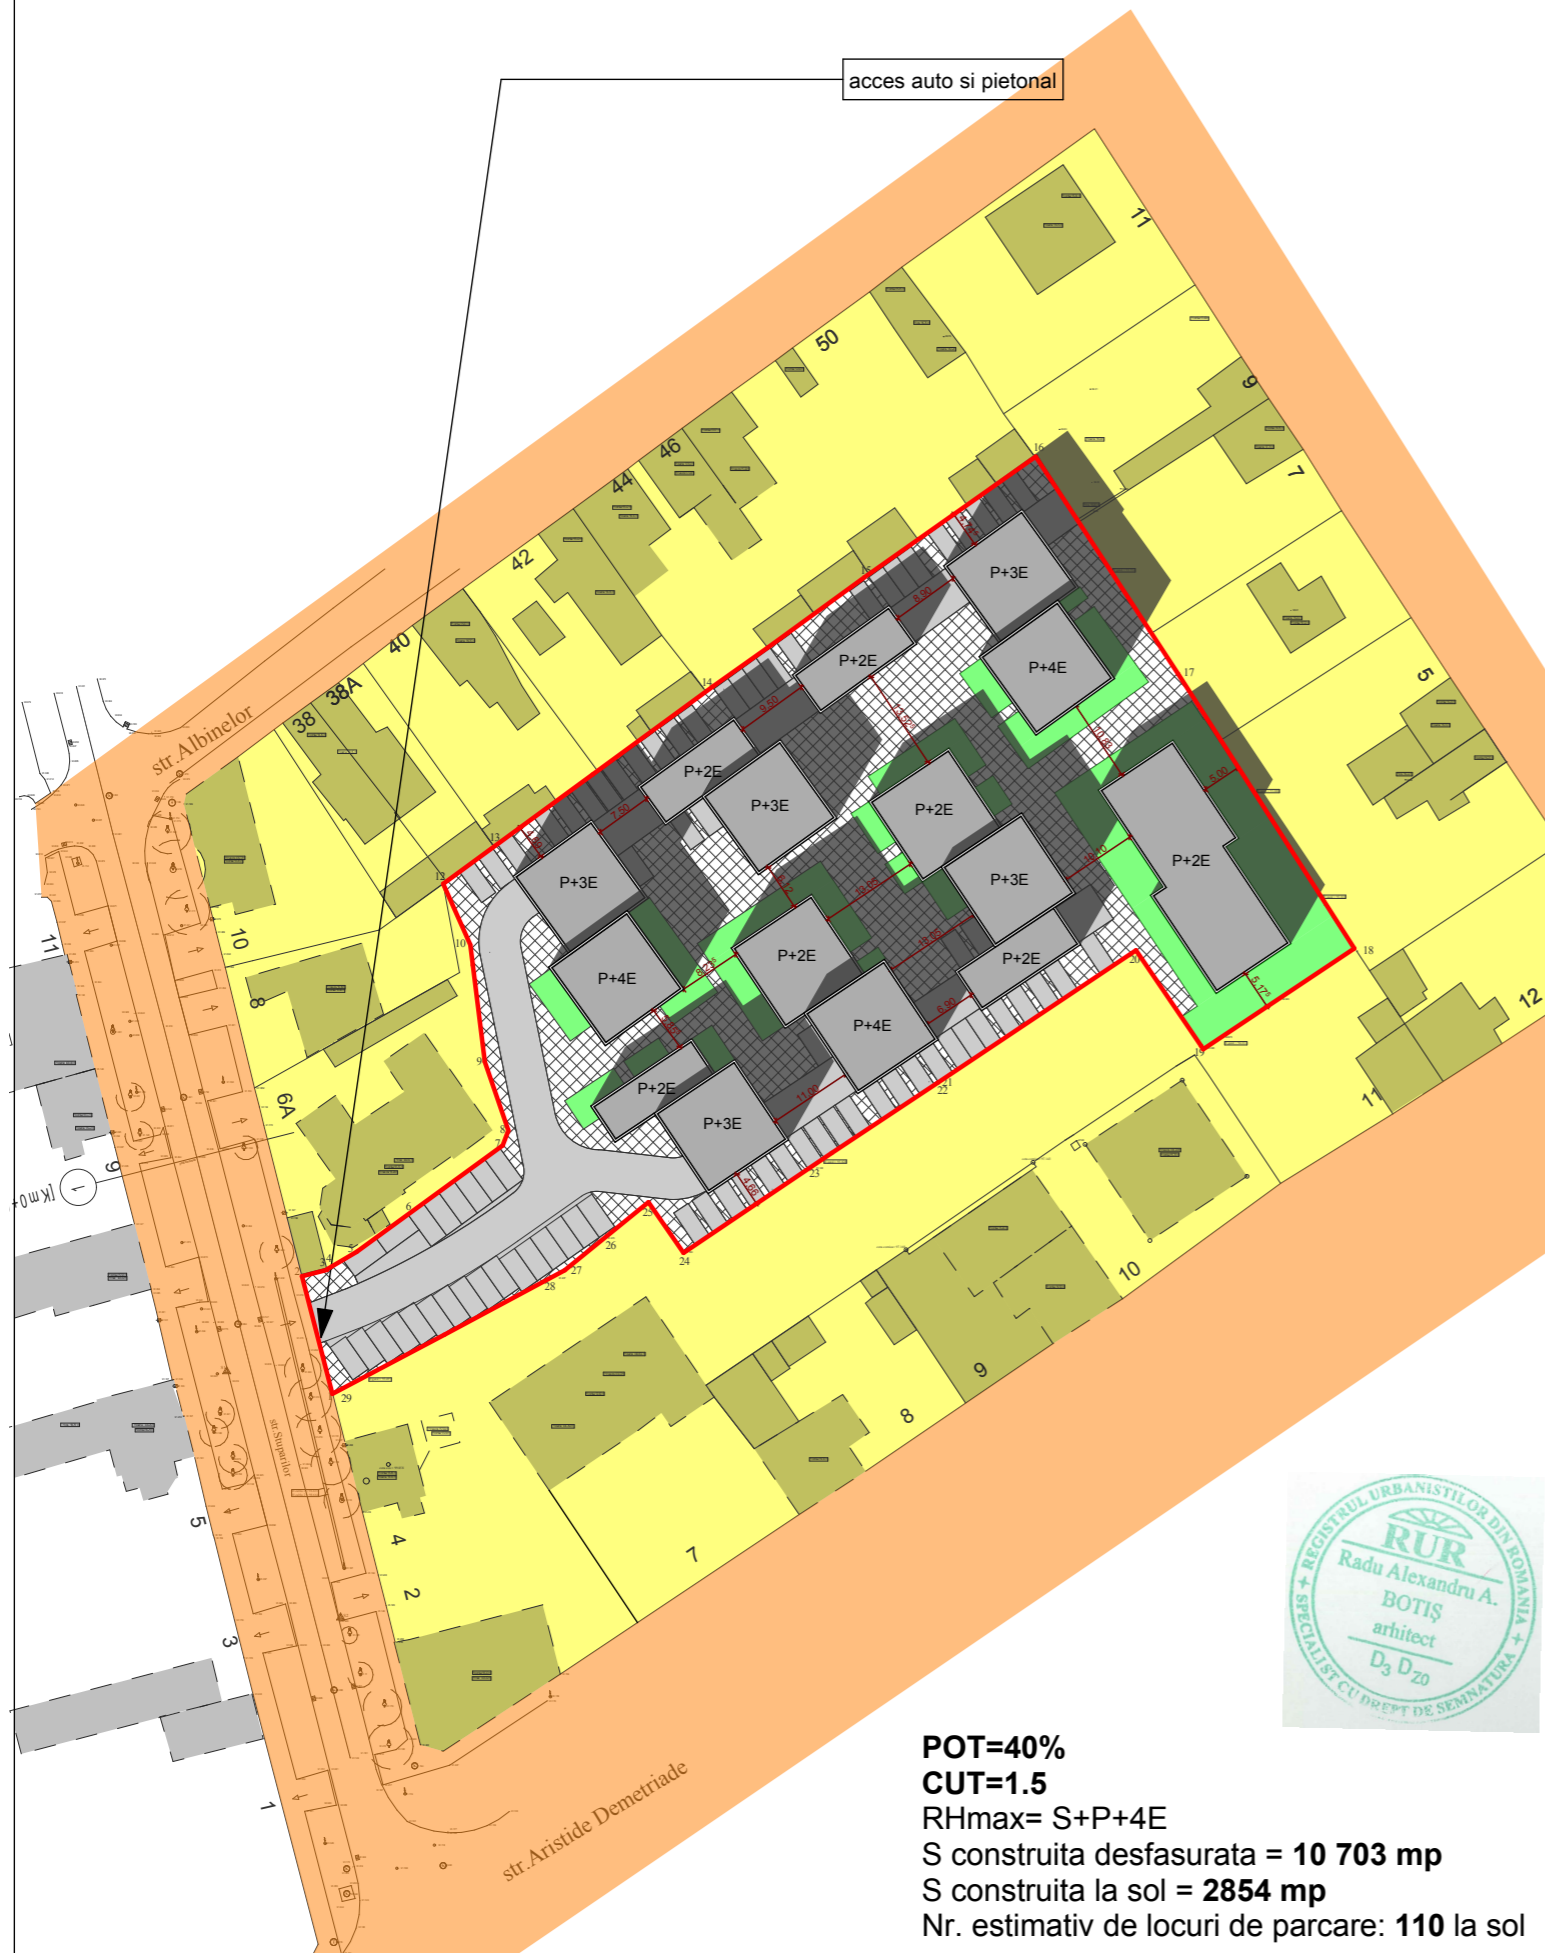

POT=40%
CUT=1.5
 RHmax= S+P+4E
 S construita desfasurata = **10 703 mp**
 S construita la sol = **2854 mp**
 Nr. estimativ de locuri de parcare: **110 la sol**



Proiect nr. UTZ 250/17	Faza - P.U.Z. -	Beneficiari Heubach Invest Gmbh & Co KG Grossgmain, SucursalaBucures
Denumirea proiectului PLAN URBANISTIC ZONAL LOCUINTE COLECTIVE S+P+4E, PARCAJE SI FUNCTIUNI COMPLEMENTARE str. Stuparilor nr. 6 INTRAVILAN Timisoara, jud. Timis		Denumirea planseii PROPUNERE ORIENTATIVA DE MOBILARE
Șef proiect Proiectat Desenat	Radu Botis Radu Botis Radu Botis	Scara 1:1000 Data mai 2017 Nr. desen PUZ - 03