


# PUZ

PLAN URBANISTIC ZONAL  
 LOCUINTE COLECTIVE S+P+4E, PARCAJE SI FUNCTIUNI  
 COMPLEMENTARE

STR. STUPARILOR NR. 6

INTRAVILAN TIMISOARA , JUDETUL TIMIS

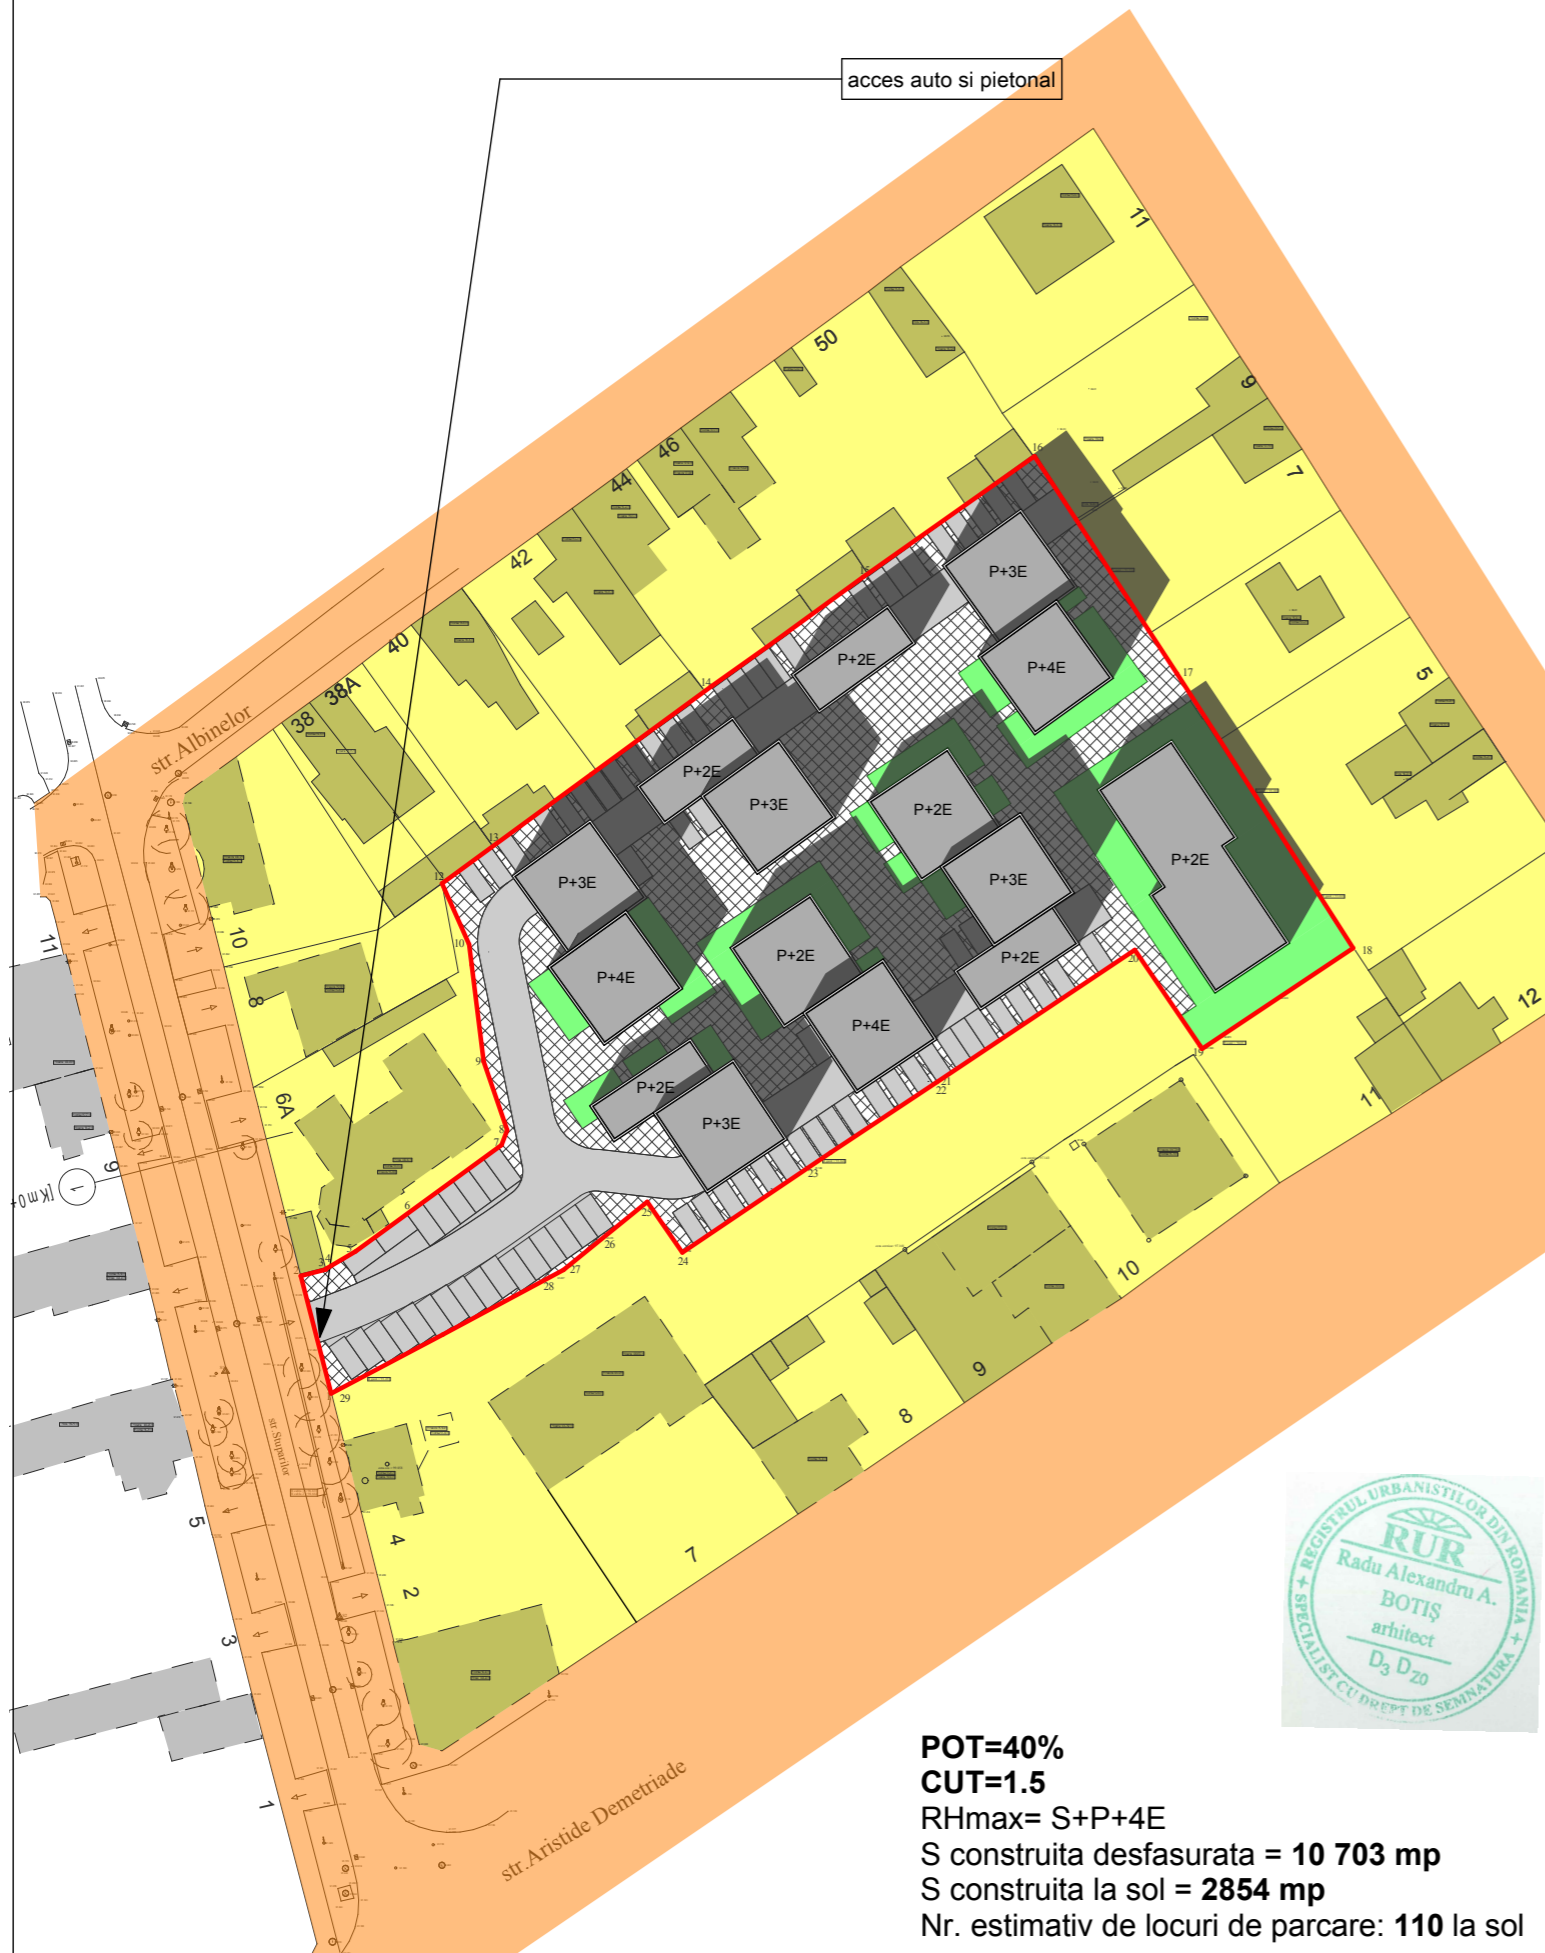

acces auto si pietonal



**POT=40%**  
**CUT=1.5**  
 RHmax= S+P+4E  
 S construita desfasurata = **10 703 mp**  
 S construita la sol = **2854 mp**  
 Nr. estimativ de locuri de parcare: **110** la sol



	Proiect nr. <b>UTZ 250/17</b>	Faza <b>- P.U.Z. -</b>	Beneficiari Heubach Invest Gmbh & Co KG Grossgmain, SucursalaBucures
	Denumirea proiectului PLAN URBANISTIC ZONAL LOCUINTE COLECTIVE S+P+4E, PARCAJE SI FUNCTIUNI COMPLEMENTARE str. Stuparilor nr. 6 INTRAVILAN Timisoara, jud. Timis		Denumirea plansei <b>PROPUNERE ORIENTATIVA DE MOBILARE</b>
	Şef proiect <b>Radu Botis</b>	Proiectat <b>Radu Botis</b>	Desenat <b>Radu Botis</b>
			Nr. desen <b>PUZ - 03</b>