
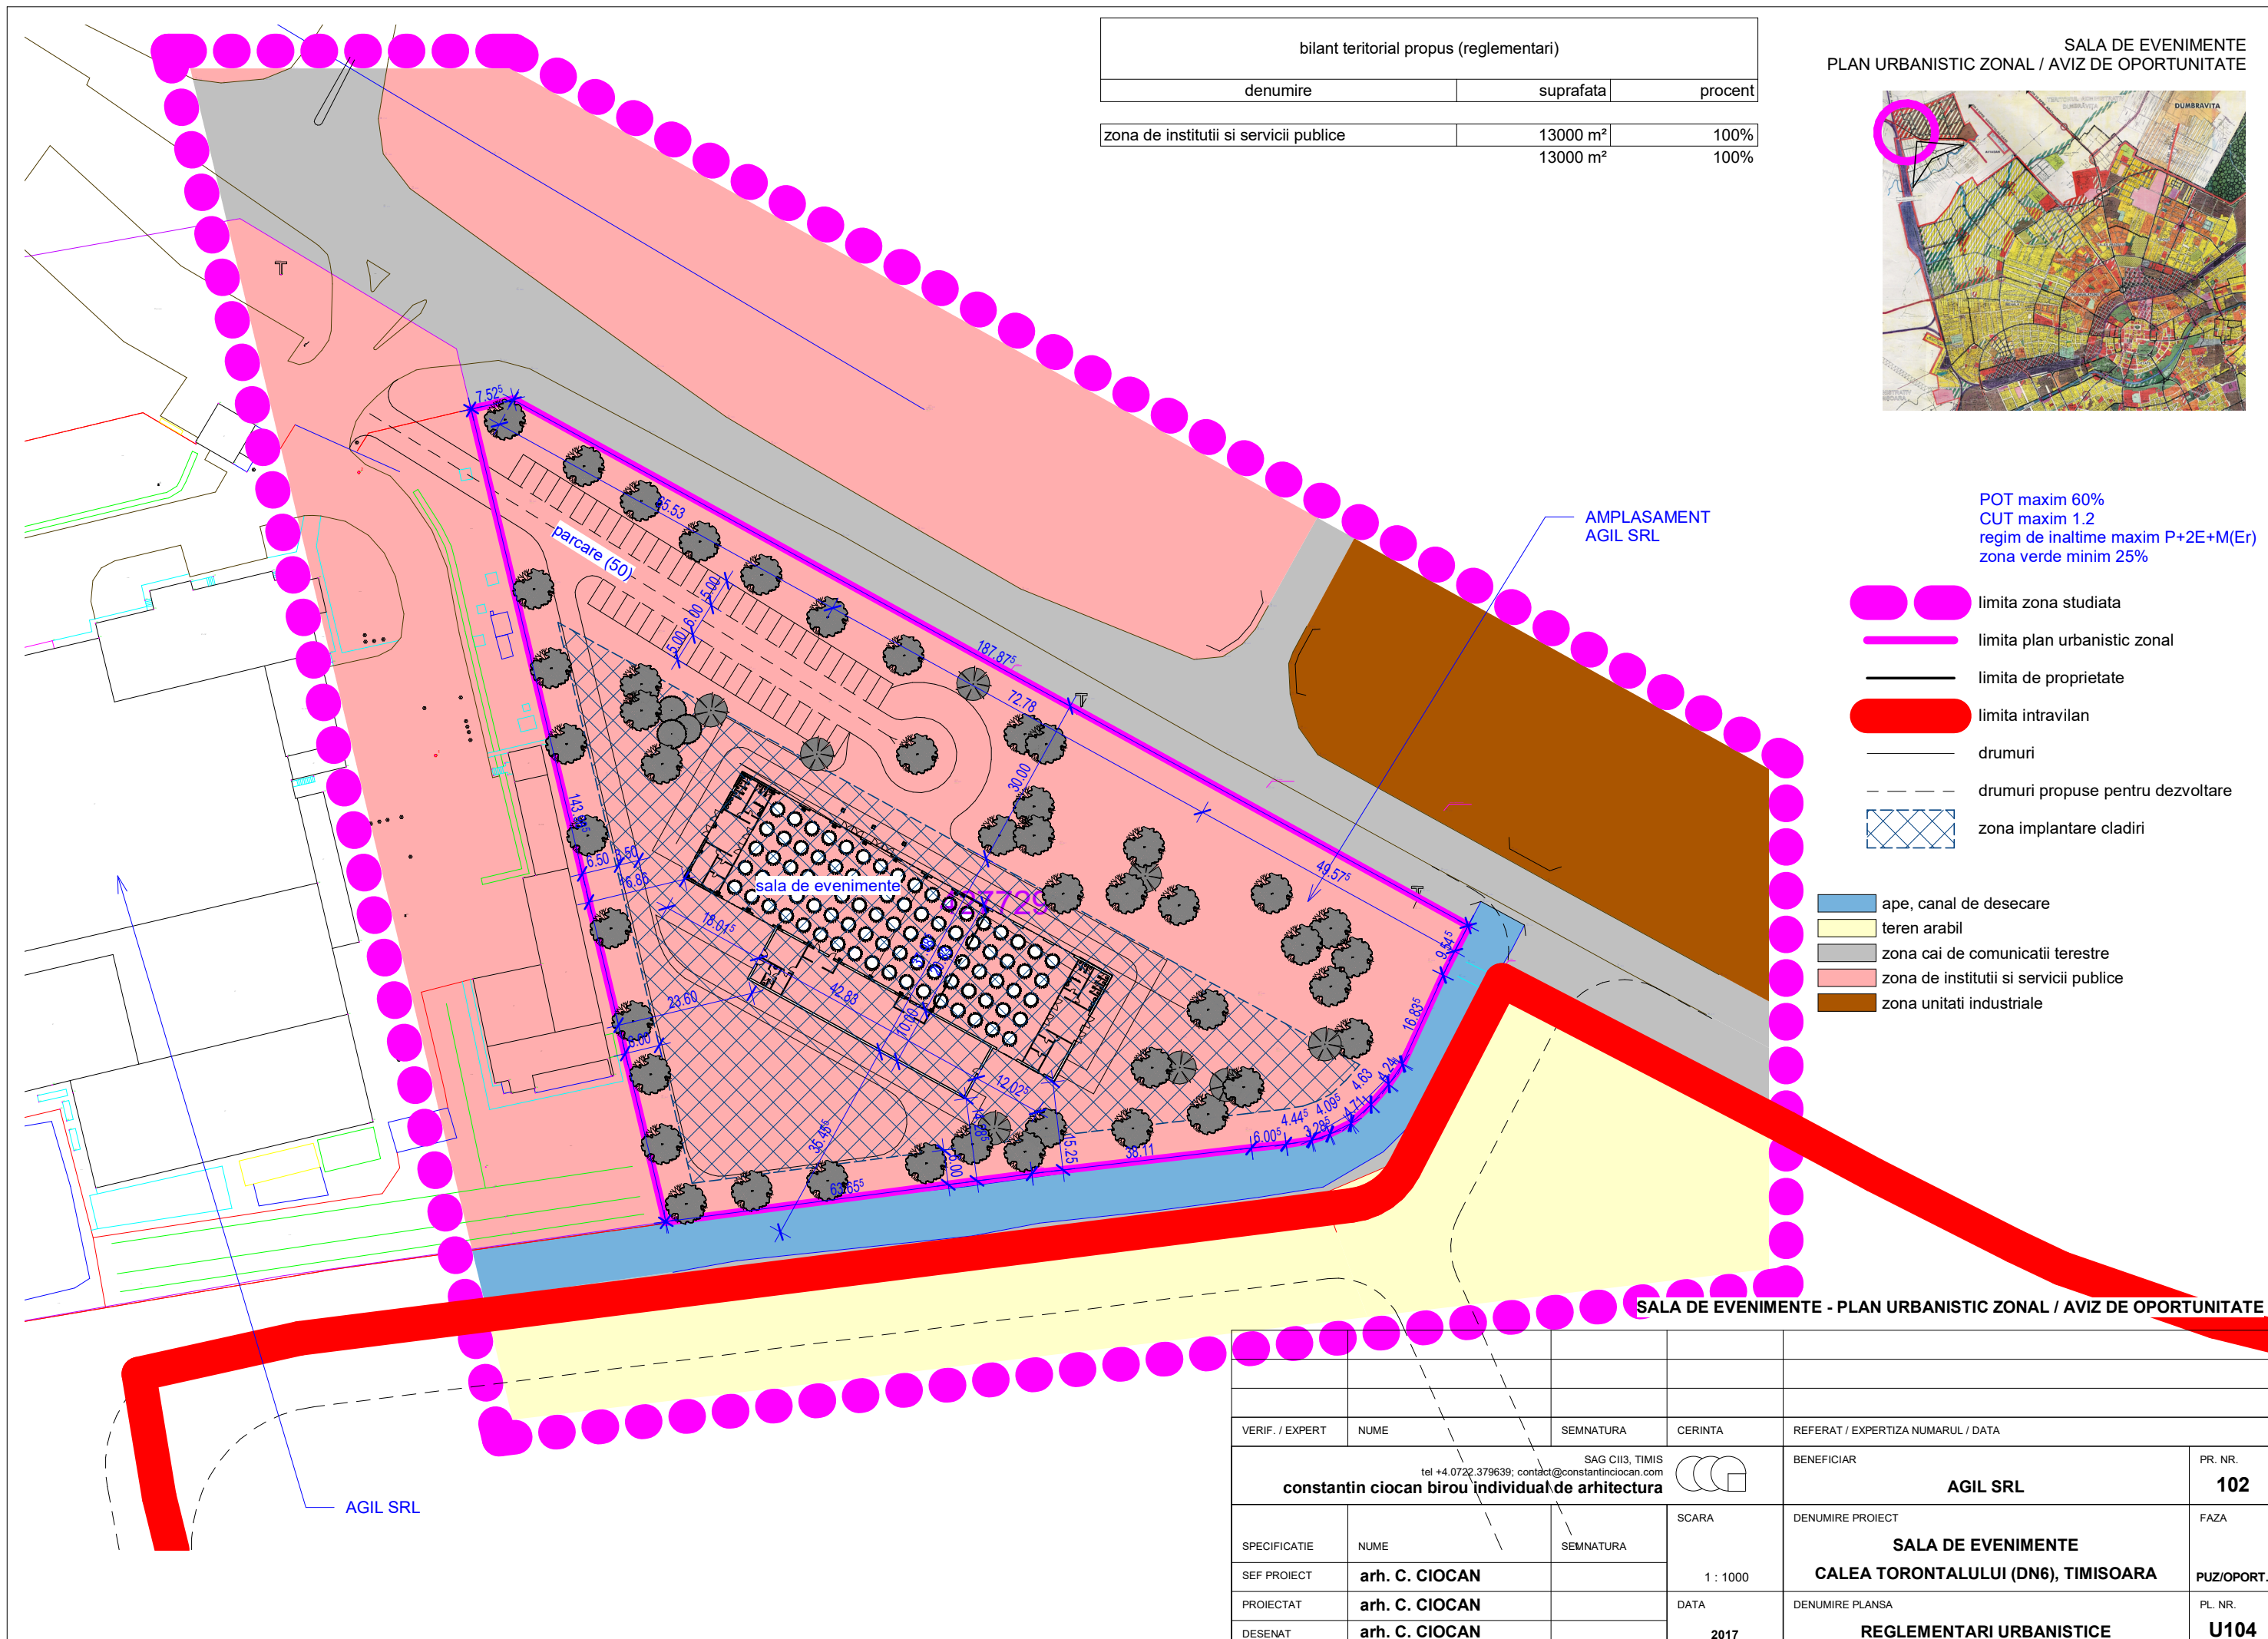


bilant teritorial propus (reglementari)		
denumire	suprafata	procent
zona de institutii si servicii publice	13000 m <sup>2</sup>	100%
	13000 m <sup>2</sup>	100%

SALA DE EVENIMENTE  
PLAN URBANISTIC ZONAL / AVIZ DE OPORTUNITATE

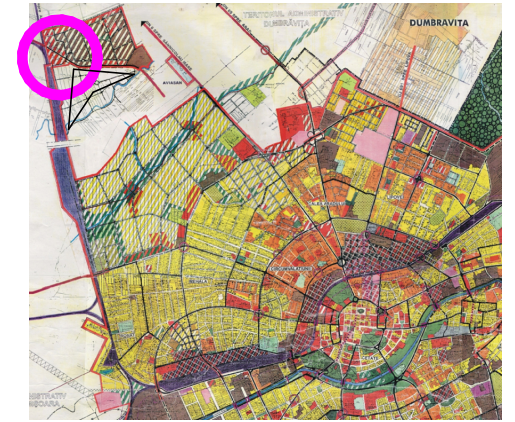

POT maxim 60%  
CUT maxim 1.2  
regim de inaltime maxim P+2E+M(Er)  
zona verde minim 25%

- limita zona studiata
- limita plan urbanistic zonal
- limita de proprietate
- limita intravilan
- drumuri
- - - drumuri propuse pentru dezvoltare
- zona implantare cladiri
- ape, canal de desecare
- teren arabil
- zona cai de comunicatii terestre
- zona de institutii si servicii publice
- zona unitati industriale

SALA DE EVENIMENTE - PLAN URBANISTIC ZONAL / AVIZ DE OPORTUNITATE

VERIF. / EXPERT	NUME	SEMNATURA	CERINTA	REFERAT / EXPERTIZA NUMARUL / DATA	
constantin ciocan birou individual de arhitectura SAG C113, TIMIS tel +4.0722.379639; contact@constantincioan.com				BENEFICIAR	PR. NR.
				AGIL SRL	102
SPECIFICATIE	NUME	SEMNATURA	SCARA	DENUMIRE PROIECT	FAZA
SEF PROIECT	arh. C. CIOCAN		1 : 1000	SALA DE EVENIMENTE	PUZ/OPORT.
PROIECTAT	arh. C. CIOCAN		DATA	CALEA TORONTALULUI (DN6), TIMISOARA	PL. NR.
DESENAT	arh. C. CIOCAN		2017	REGLEMENTARI URBANISTICE	U104