
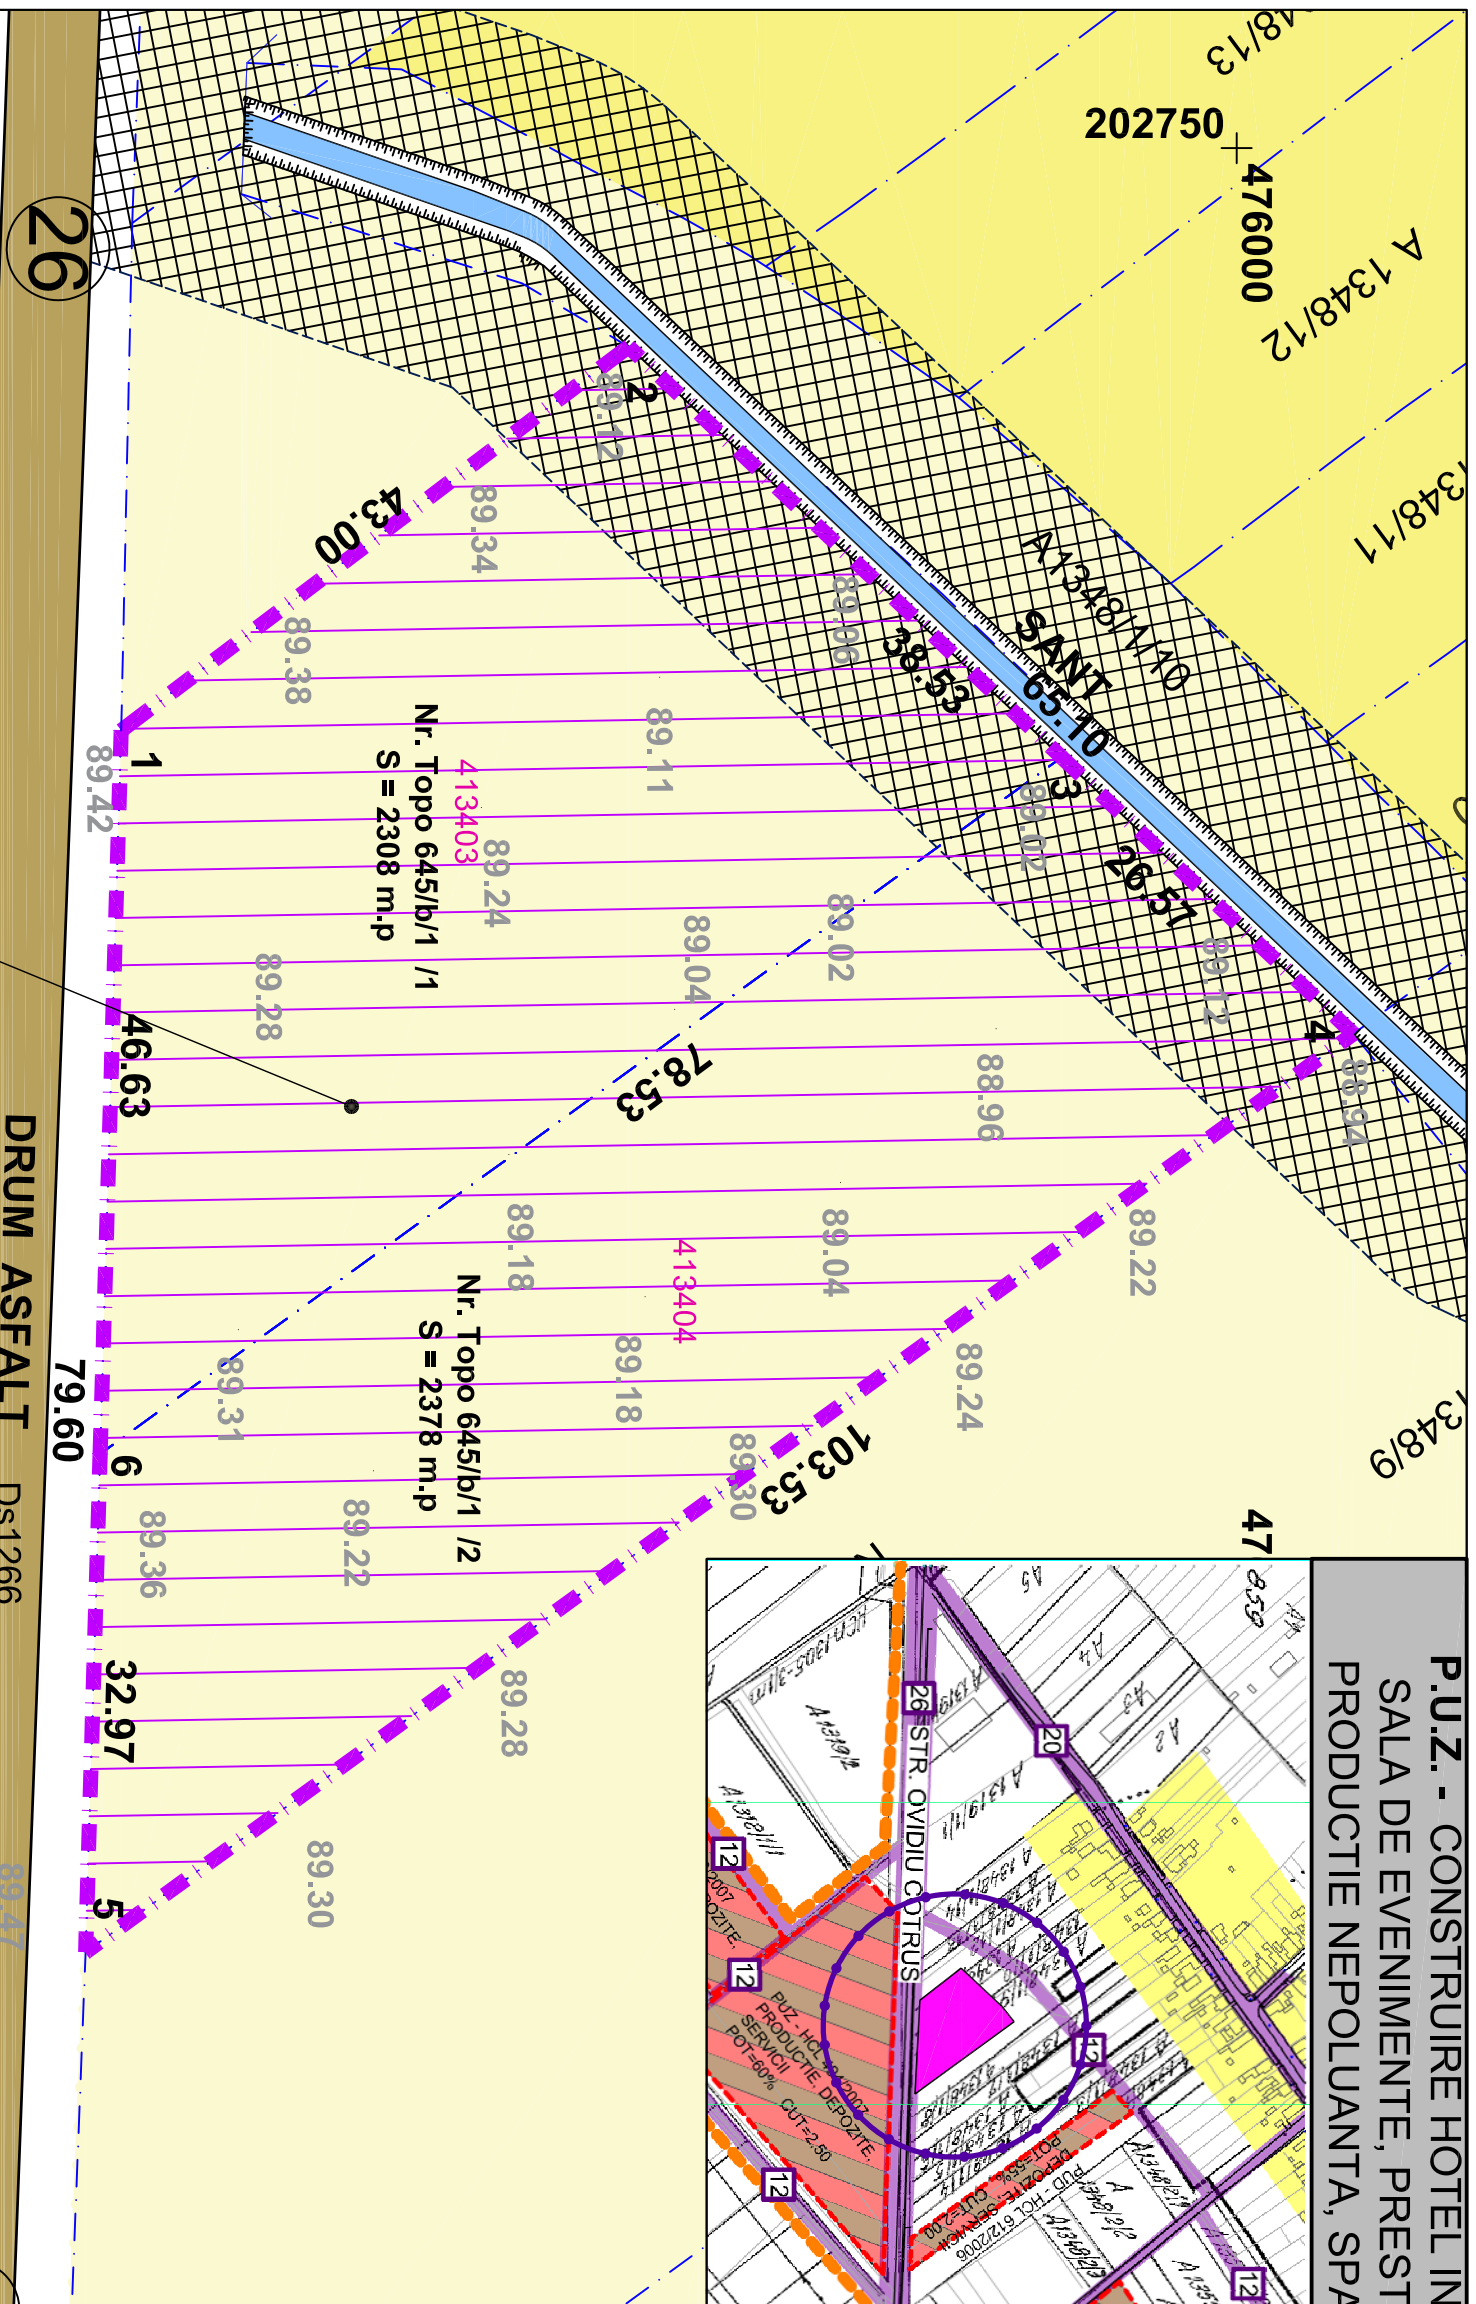


P.U.Z. - CONSTRUIRE HOTEL IN REGIM P+8E, RESTAURANT, SALA DE EVENIMENTE, PRESTARI SERVICII, DEPOZITARE, PRODUCTIE NEPOLUANTA, SPATII DE BIROURI SI PARCARE

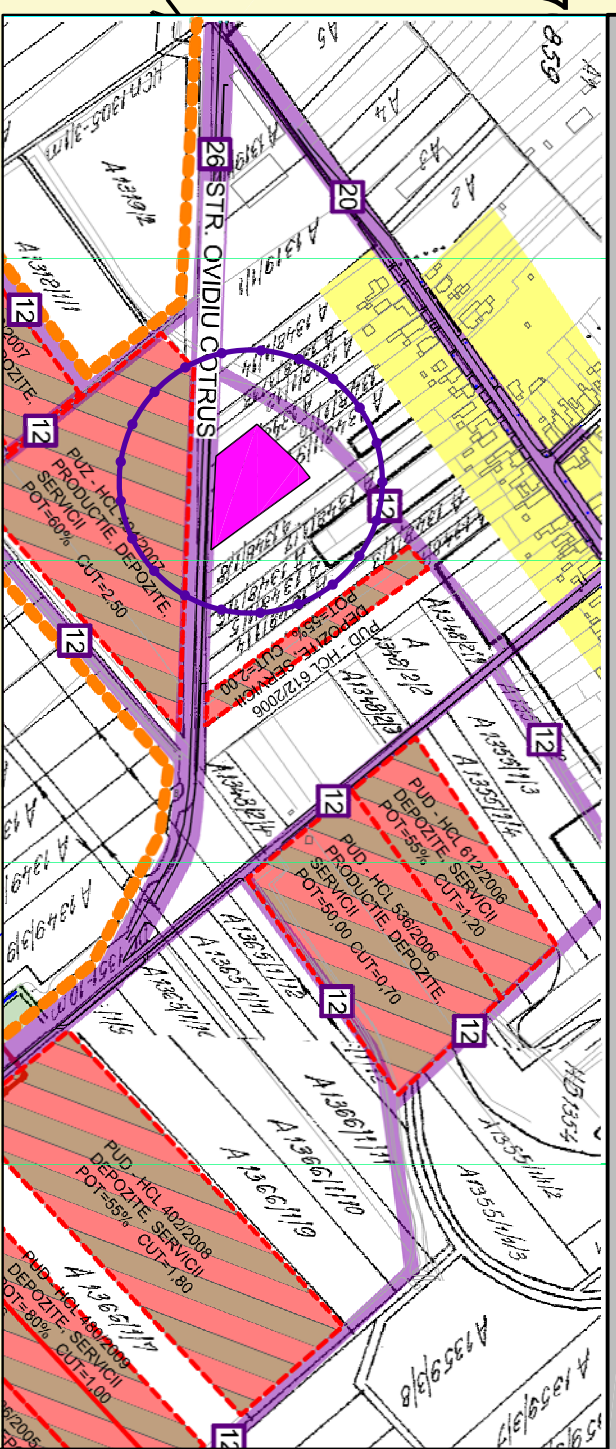

LEGENDA	
CRITERII DE ANALIZA	
ELEMENTE DE AMPLASAMENT	
	LIMITA DE PROPRIETATE STUDIATA
	LEA 20 KV
	CANAL
	LIMITE CADASTRALE EXISTENTE
	FOND CONSTRUIT
	P.U.Z. APROBAT
CIRCULATIILE EXISTENTE	
	DRUMURI EXISTENTE
FUNCTIUNI EXISTENTE IN ZONA ANALIZATA	
	FUNCTIUNE REZIDENTIALA
	PRODUCTIE, DEPOZITARE, DOTARI SI SERVICII
	ZONA VERDE DE PROTECTIE LEA 20KV

VERIFICATOR RUR		SEMANTURA		CERINTA	
NUME	NUME				
anh. BOGDAN Cristina Jianina					
REFERAT/EXPERTIZA NR. DATA Proiect: P.U.Z.-CONSTRUIRE HOTEL IN REGIM P+8E, RESTAURANT, SALA DE EVENIMENTE, PRESTARI SERVICII, DEPOZITARE, PRODUCTIE NEPOLUANTA, SPATII DE BIROURI SI PARCARE Beneficiar: CROITORU NARCIS NICUSOR					
AMPLASAMENT: CF NR:413403, 413404, TIMISOARA, STR. OVIDIUCOTRUS, FN., JUD. TIMIS					
P.O.T. existent = 0,00% C.U.T. existent = 0					

P.U.Z. - CONSTRUIRE HOTEL IN REGIM P+8E, RESTAURANT, SALA DE EVENIMENTE, PRESTARI SERVICII, DEPOZITARE, PRODUCTIE NEPOLUANTA, SPATII DE BIROURI SI PARCARE
 Beneficiar: CROITORU Narcis Nicusor
 Amplasament: CF nr.:413403,413404, Timisoara, str. OvidiuCotrus, fn., jud. Timis
 P.O.T. existent = 0,00%
 C.U.T. existent = 0

VERIFICATOR RUR		SEMANTURA		CERINTA	
NUME	NUME				
anh. BOGDAN Cristina Jianina					
REFERAT/EXPERTIZA NR. DATA Proiect: P.U.Z.-CONSTRUIRE HOTEL IN REGIM P+8E, RESTAURANT, SALA DE EVENIMENTE, PRESTARI SERVICII, DEPOZITARE, PRODUCTIE NEPOLUANTA, SPATII DE BIROURI SI PARCARE Beneficiar: CROITORU NARCIS NICUSOR					
AMPLASAMENT: CF NR:413403, 413404, TIMISOARA, STR. OVIDIUCOTRUS, FN., JUD. TIMIS					
P.O.T. existent = 0,00% C.U.T. existent = 0					