



bilant teritorial (proponere mobilare urbanistica)		
nume	suprafata	%
zona de institutii si servicii publice	769 m <sup>2</sup>	31%
zona pentru locuinte si functiuni complementare	1035 m <sup>2</sup>	42%
zona spatii plantate, sport si agrement (zona verde)	675 m <sup>2</sup>	27%
	2479 m <sup>2</sup>	

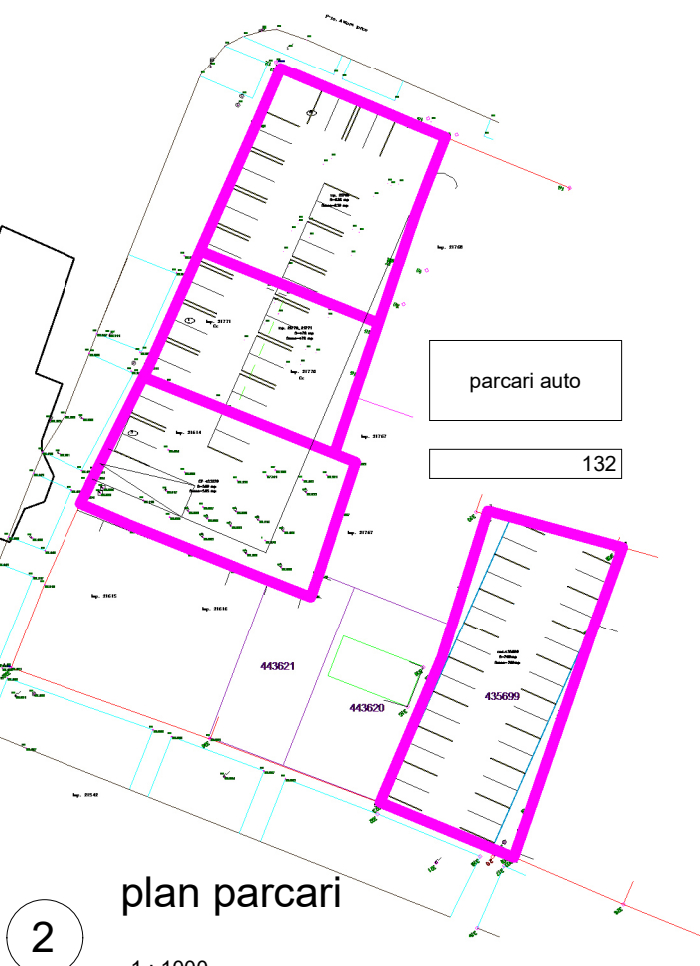

POT maxim 60%  
CUT maxim 3,5  
regim de inaltime maxim S+P+6E+Er  
zona verde minim 20%

- limita zona studziata
- limita plan urbanistic zonal
- limita de proprietate
- limita intravilan
- drumuri
- drumuri propuse pentru dezvoltare
- zona implantare cladiri

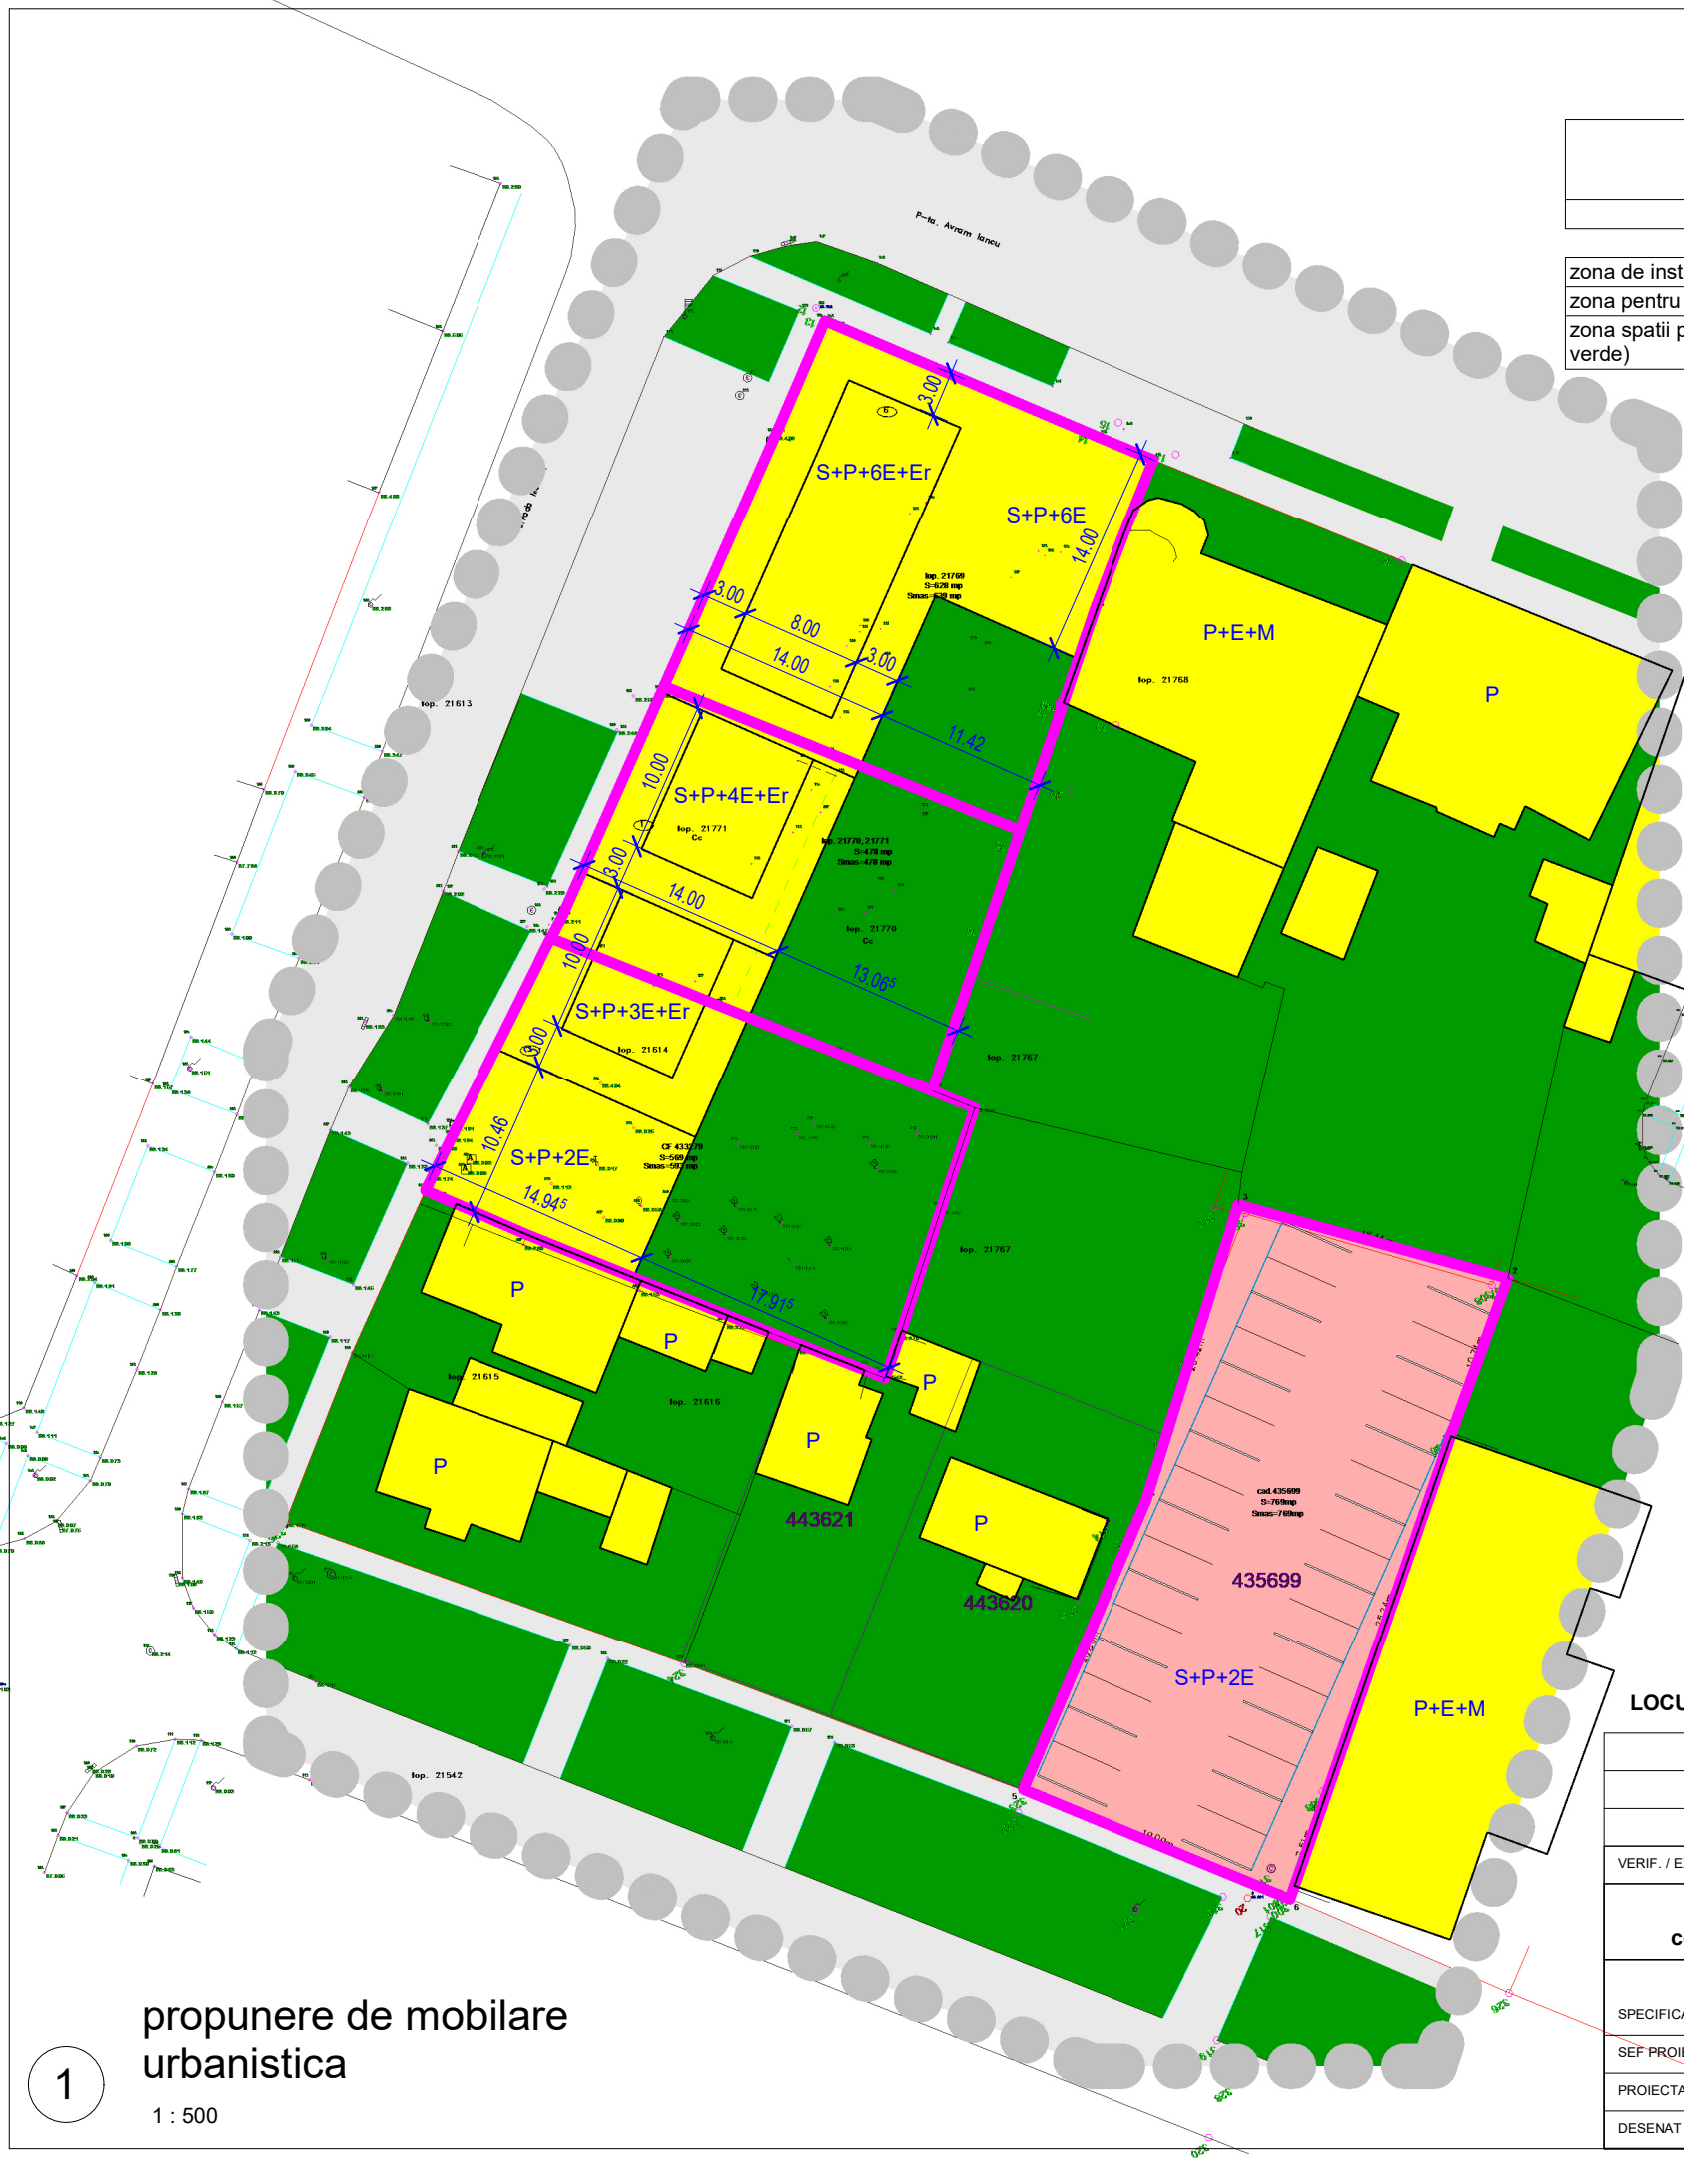

1  
proponere de mobilare urbanistica  
1 : 500

2  
plan parcare  
1 : 1000

- zona cai de comunicatii terestre
- zona de institutii si servicii publice
- zona pentru locuinte si functiuni complementare
- zona spatii plantate, sport si agrement (zona verde)

LOCUINTE COLECTIVE SI FUNCTIUNI COMPLEMENTARE / PIATA AVRAM IANCU 6, MACILOR 1-3, HORIA 36, TIMISOARA, TIMIS

VERIF. / EXPERT	NUME	SEMNATURA	CERINTA	REFERAT / EXPERTIZA NUMARUL / DATA
constantin ciocan birou individual de arhitectura SAG C113, TIMIS tel +4.0722.379639; contact@constantincioacan.com				BENEFICIAR <b>AGIL GROUP SRL</b> PR. NR. <b>117</b>
SPECIFICATIE	NUME	SEMNATURA	SCARA	DENUMIRE PROIECT
SEF PROIECT	arh. C. CIOCAN		As indicated	<b>LOCUINTE COLECTIVE SI FUNCTIUNI COMPLEMENTARE</b>
PROIECTAT	arh. C. CIOCAN		DATA	<b>PIATA AVRAM IANCU 6, MACILOR 1-3, HORIA 36</b>
DESENAT	arh. C. CIOCAN		2017	DENUMIRE PLANSA <b>PROPUNERE DE MOBILARE URBANISTICA</b>
				FAZA PUZ/OPORT. PL. NR. <b>U106</b>