


P.U.Z.
ELABORARE PUZ-ZONA ACTIVITATI
PISCICOLE, CAZARE, SERVICII, AGREMENT,
SPORT SI REALIZARE ACCES (CF. 441953;
top 441953)
PROPRIETATE ASUPRA TERENURILOR



- LEGENDA**
- TERENURI PROPRIETATE PUBLICA DE INTERES LOCAL
 - TERENURI PROPRIETATE PRIVATA A PERSOANELOR FIZICE SAU JURIDICE
 - TEREN PROPRIETATE PUBLICA DE INTERES NATIONAL / CANALE DE SECARE
 - LIMITA INTRAVILAN PROPUS / LIMITA PROPRIETATE

Nr cad:441953
 S=3.18ha

HS 916/1/2 act=4,38ha
 222,13

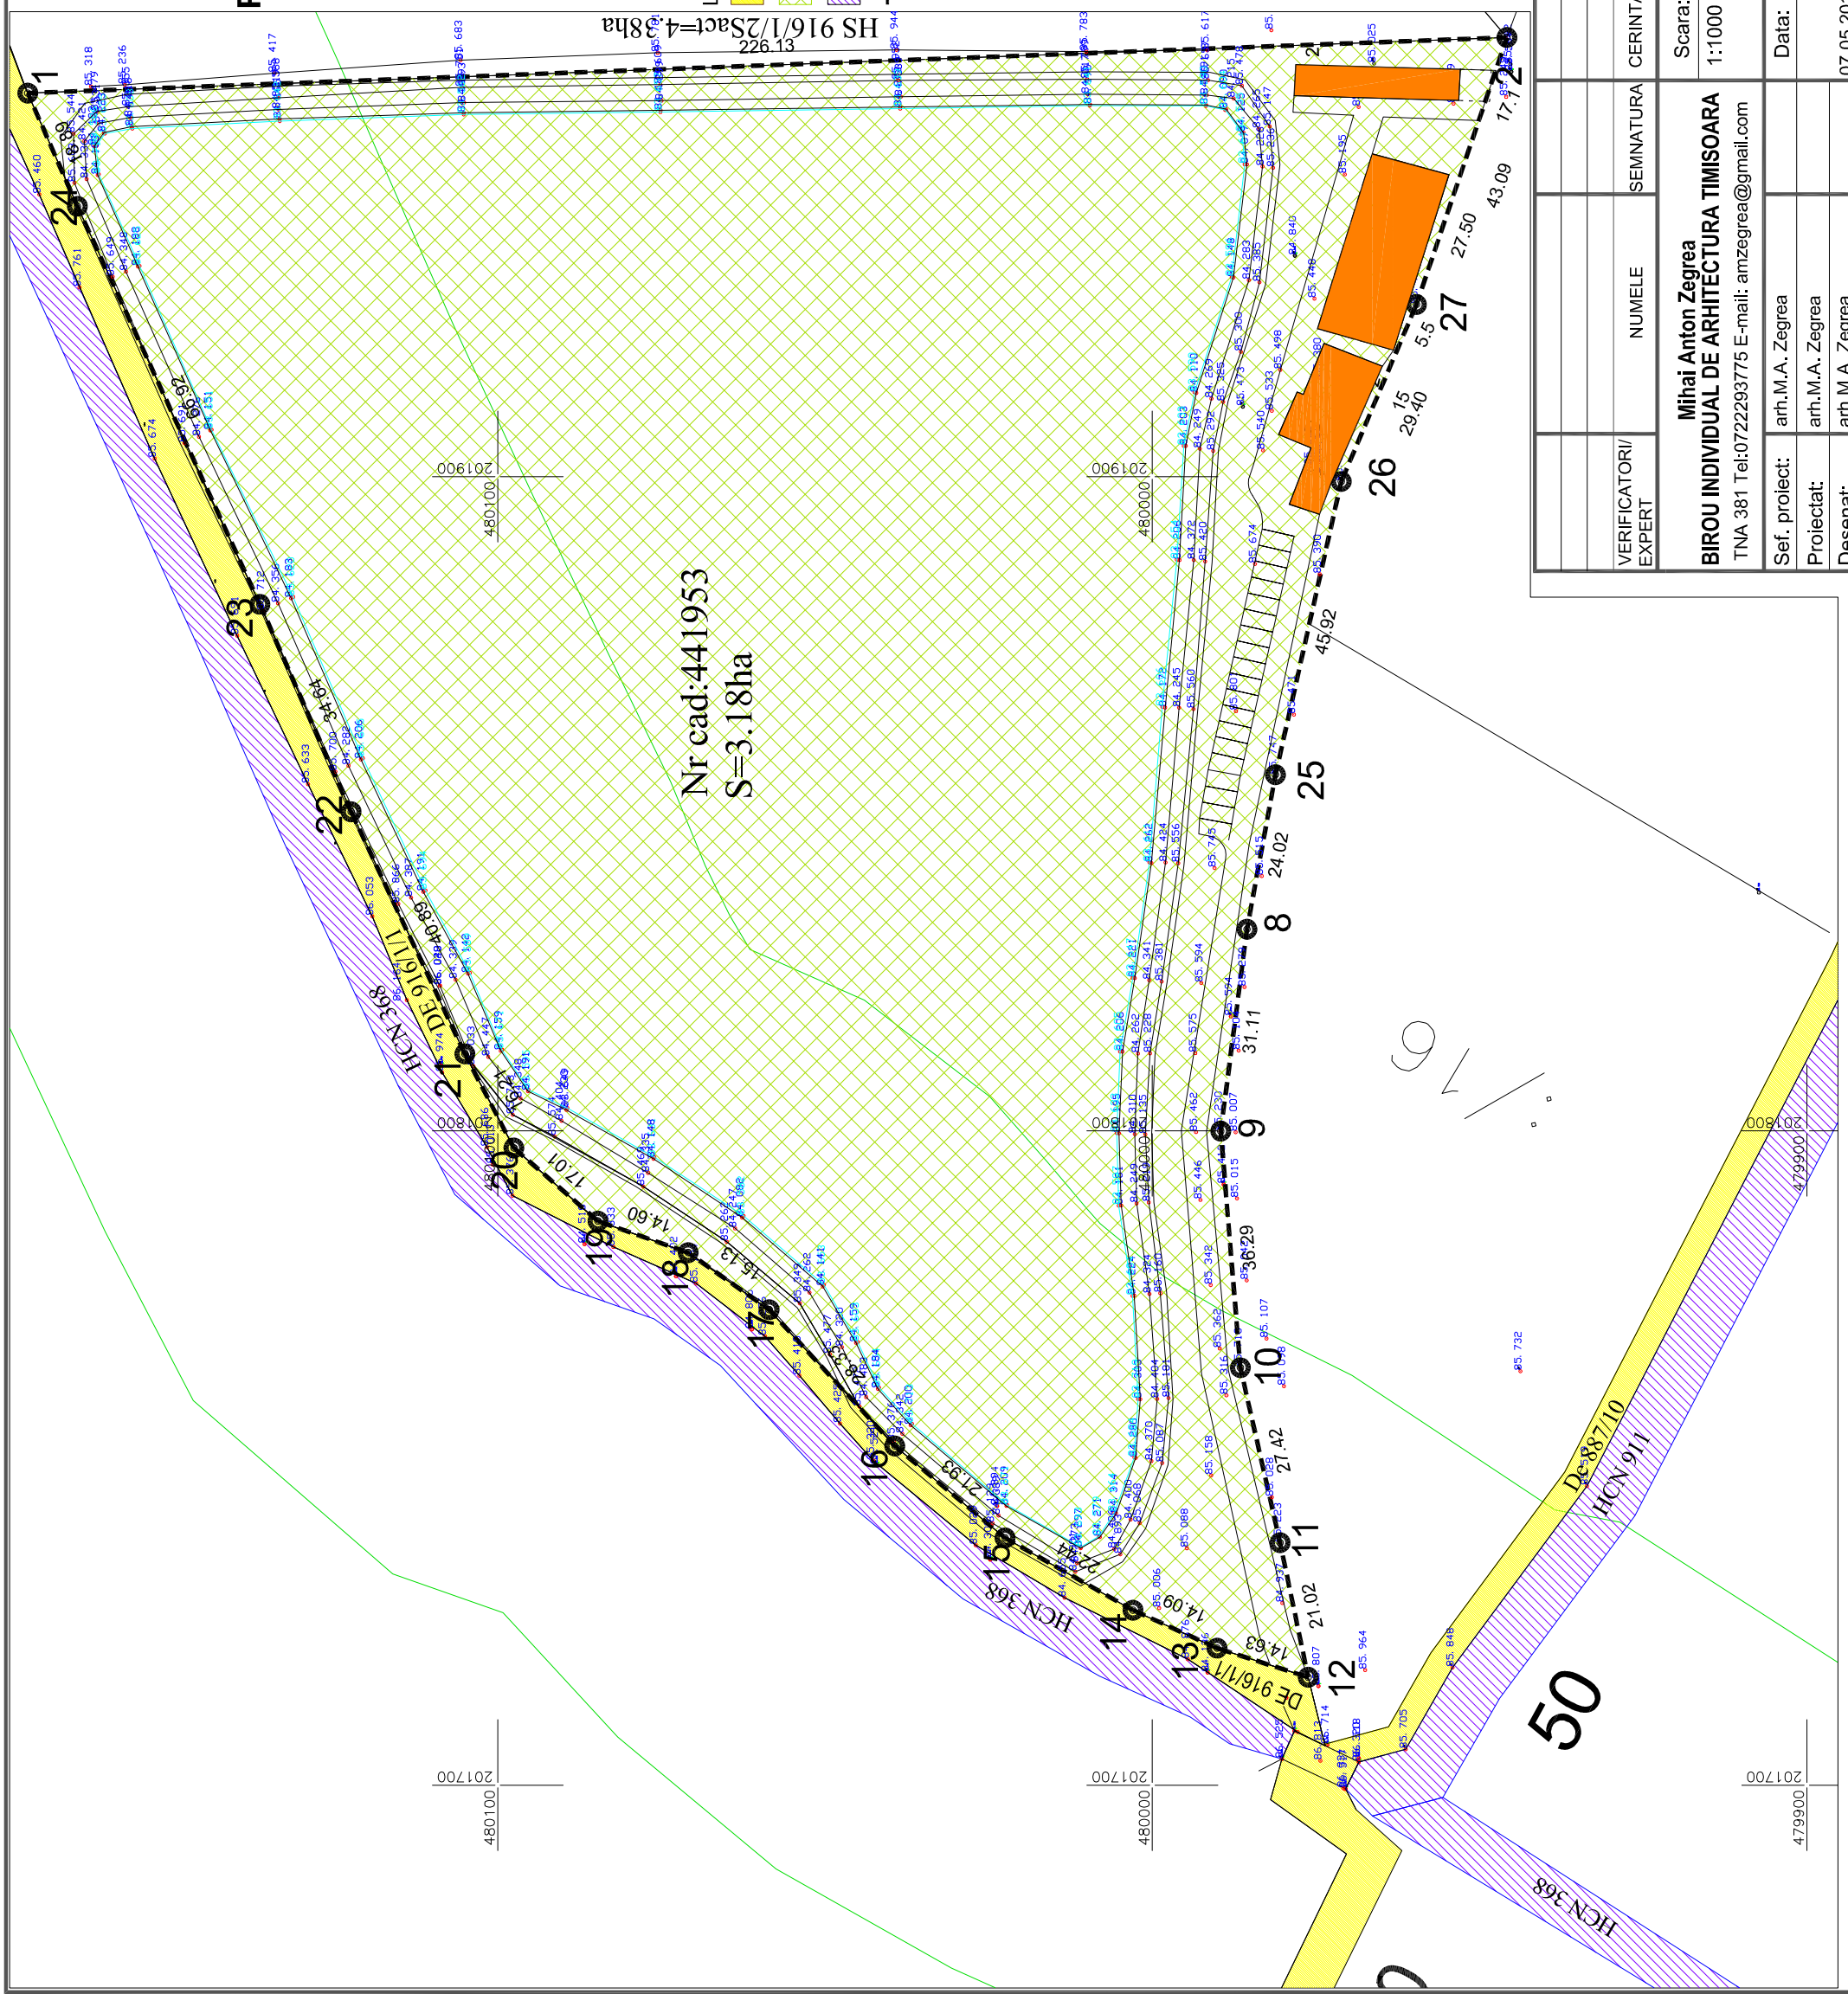

VERIFICATORI/ EXPERT	NUMELE	SEMNATURA	CERINTA	REFERAT/EXPERTIZA NR./DATA
	Mihai Anton Zegrea		Scara: 1:1000	BENEFICIAR S.C. VALCROFT S.R.L. AMPLASAMENT Zona D1 balta extravilan Timisoara cf. CF: 441953
	BIROU INDIVIDUAL DE ARHITECTURA TIMISOARA TNA 381 Tel:0722293775 E-mail: amzegrea@gmail.com			Pt.Nr. 01/2016 UAT
Sef. proiect:	arh.M.A. Zegrea		Data:	Faza: ST. OPORIT
Proiectat:	arh.M.A. Zegrea			
Desenat:	arh.M.A. Zegrea		07.05 2018	Pt.Nr. 05

50

CO