





PLAN URBANISTIC ZONAL
ZONA SERVICII SI COMERT

Calea Buziasului Nr. 9e, Timisoara








SITUATIA EXISTENTA

LEGENDA


LIMITE

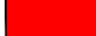
-  Limita cvartal
-  Limita proprietate / teren studiat
-  Limita parcele existente
-  Limita parcele propuse


ZONIFICARE FUNCTIONALA

-  Locuinte si functiuni complementare existente
-  Locuinte colective existente
-  Dotari, servicii, comert existente
-  Industrie, depozitare existenta
-  Zona sport (teren sport) existenta
-  Zona agrement (strand) existenta
-  Spatii verzi existente

CAI DE COMUNICATIE

-  Zona cai de comunicatie existente

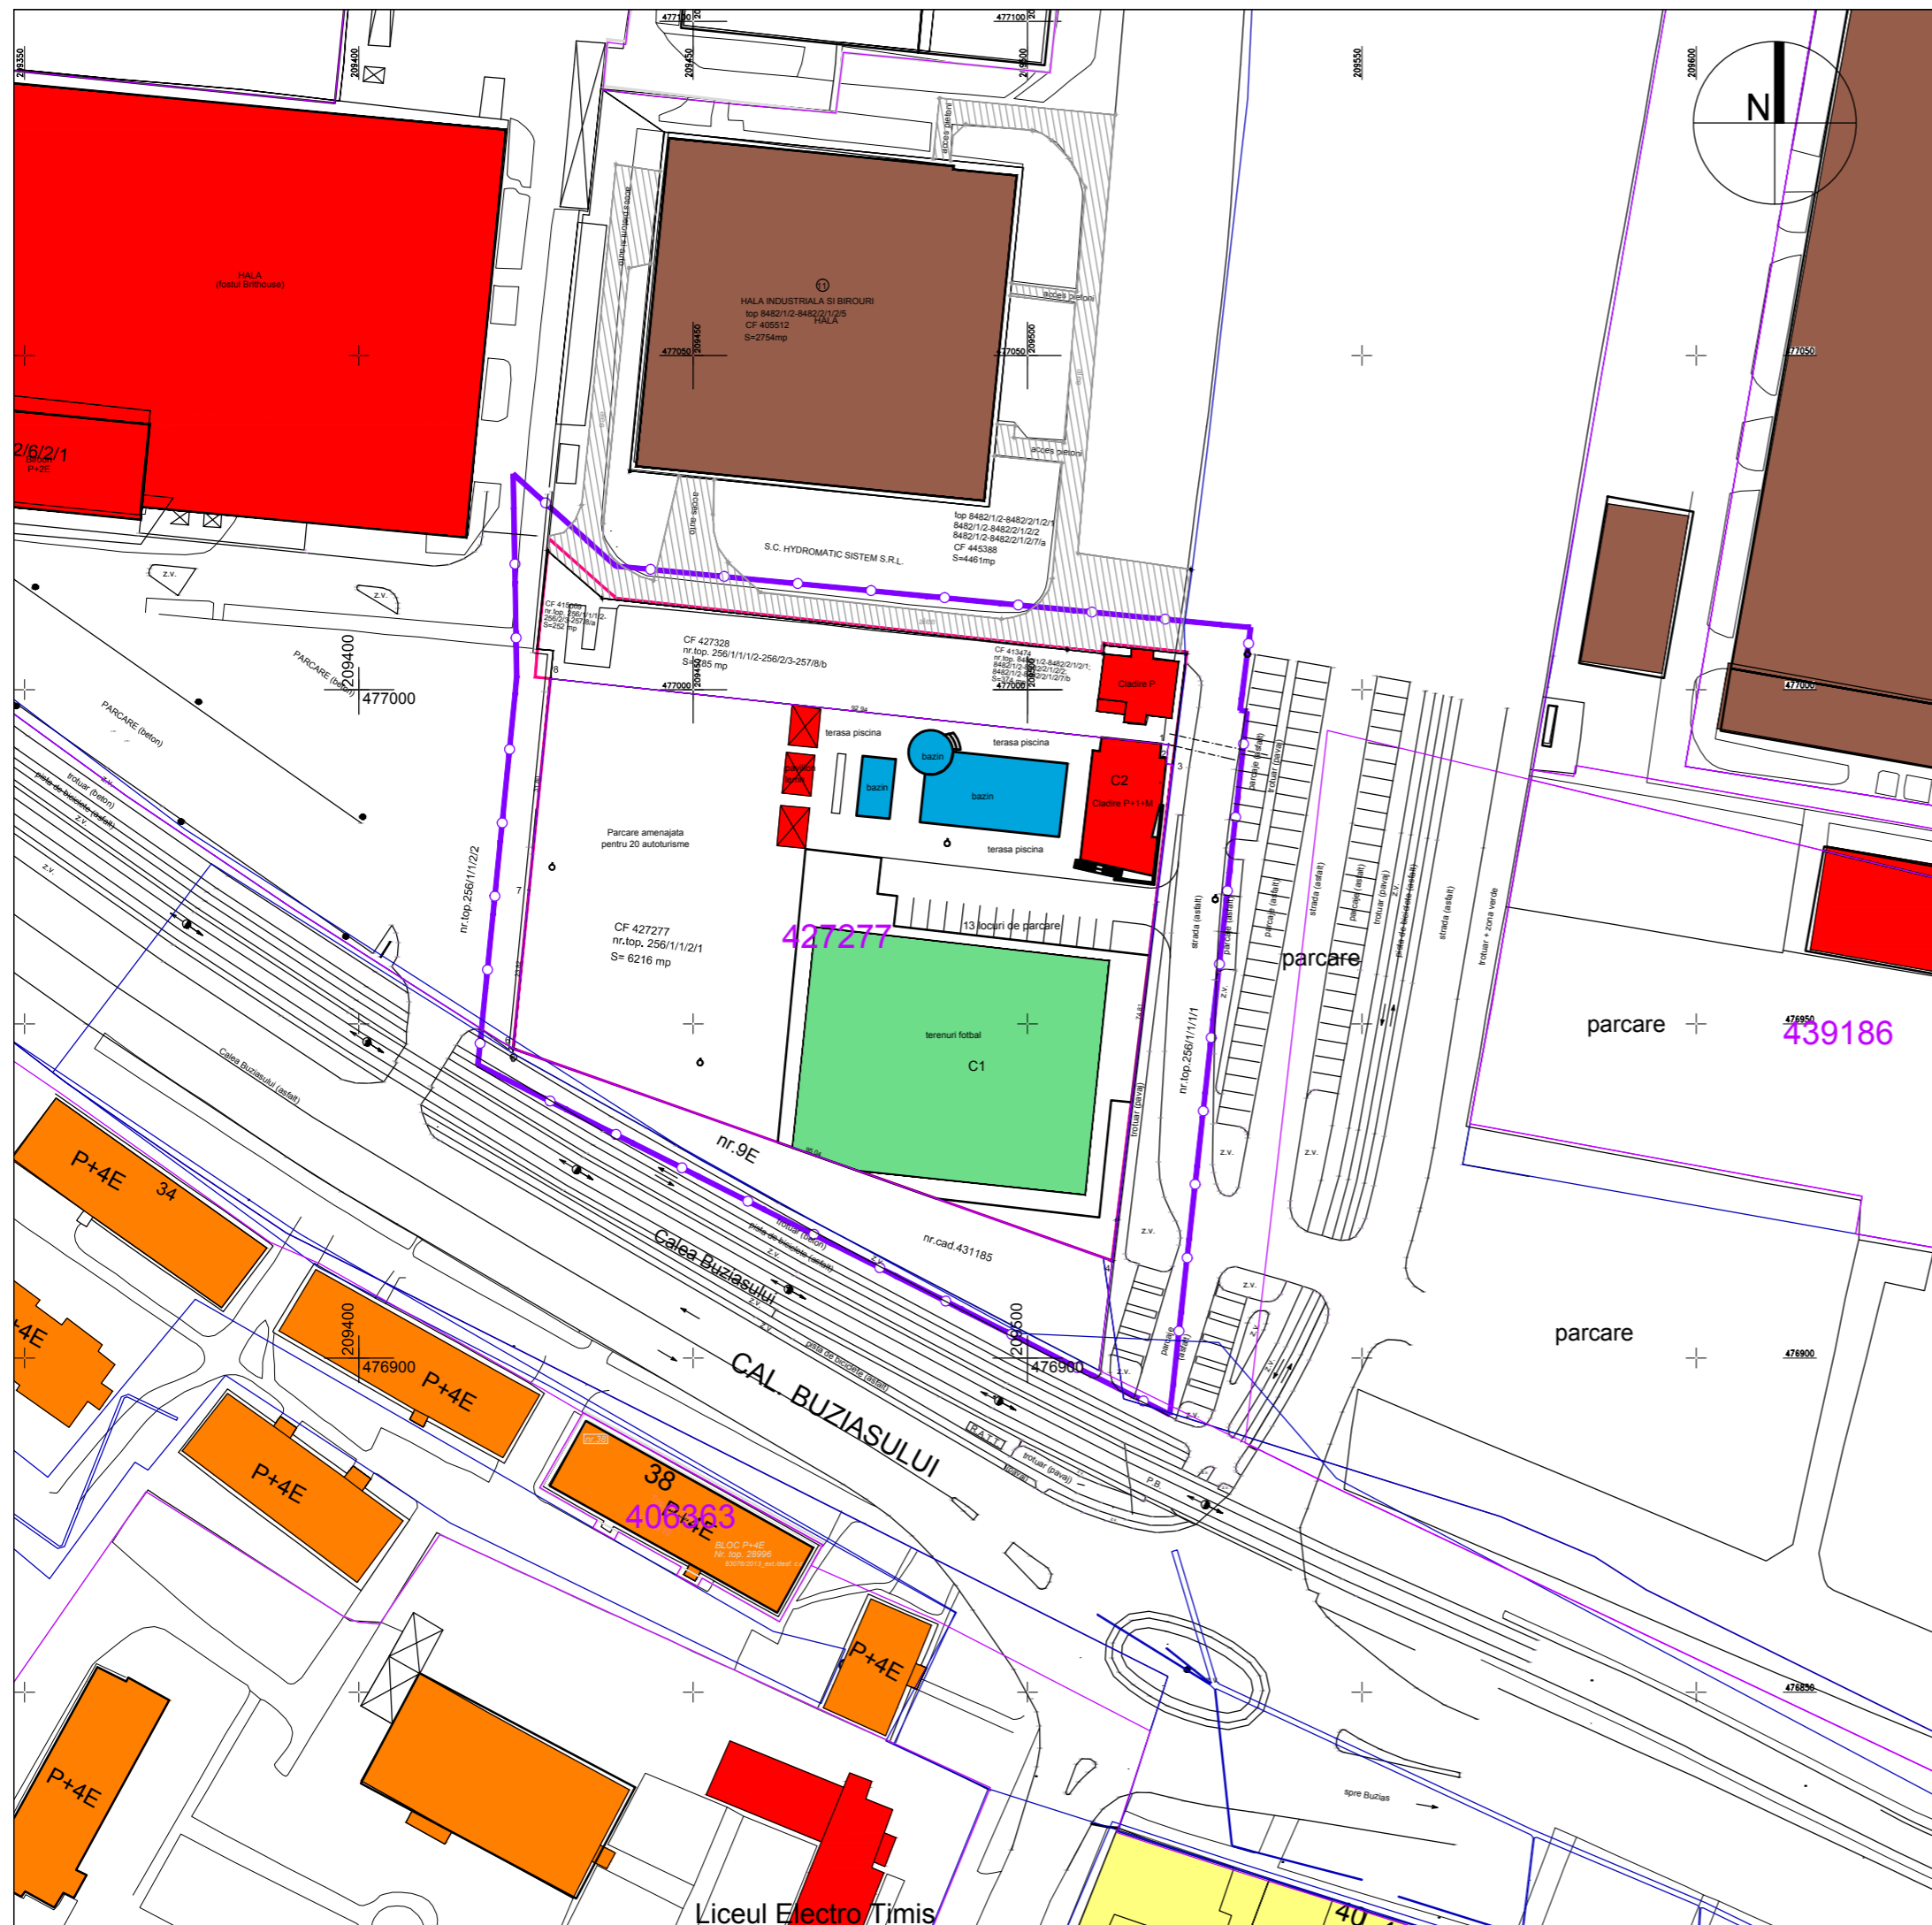

VERIFICATOR / EXPERT	NUME	SEMNATURA	CERINTA	REFERAT/EXPERTIZA NR./DATA
 S.C. B-CuBB SRL STR. Fagetului 5, Lugoj C.U.I. 15431656 J 35/1114/2003				Beneficiar: SC MIRO HOUSE SRL
SPECIFICATIE	NUME	SEMNATURA	scara:	Titlu proiect: ZONA SERVICII SI COMERT Calea Buziasului nr. 9e,11, Timisoara
SEF PROIECT	Arh. Glad Tudora		1:1000	Faza: P.U.Z.
PROIECTAT	Arh. Glad Tudora		data:	Titlu plansa: SITUATIA EXISTENTA
DESENAT	Arh. Glad Tudora		08.2018	Plansa nr. 02