



CONSTRUIRE - OBTINERE PUZ- PUD IMOBIL LOCUINTE COLECTIVE S+P+4E SI LOCURI DE PARCARE

mun. Timisoara, jud. Timis,
str. Lamaitei, nr. 32-34, CF 443626

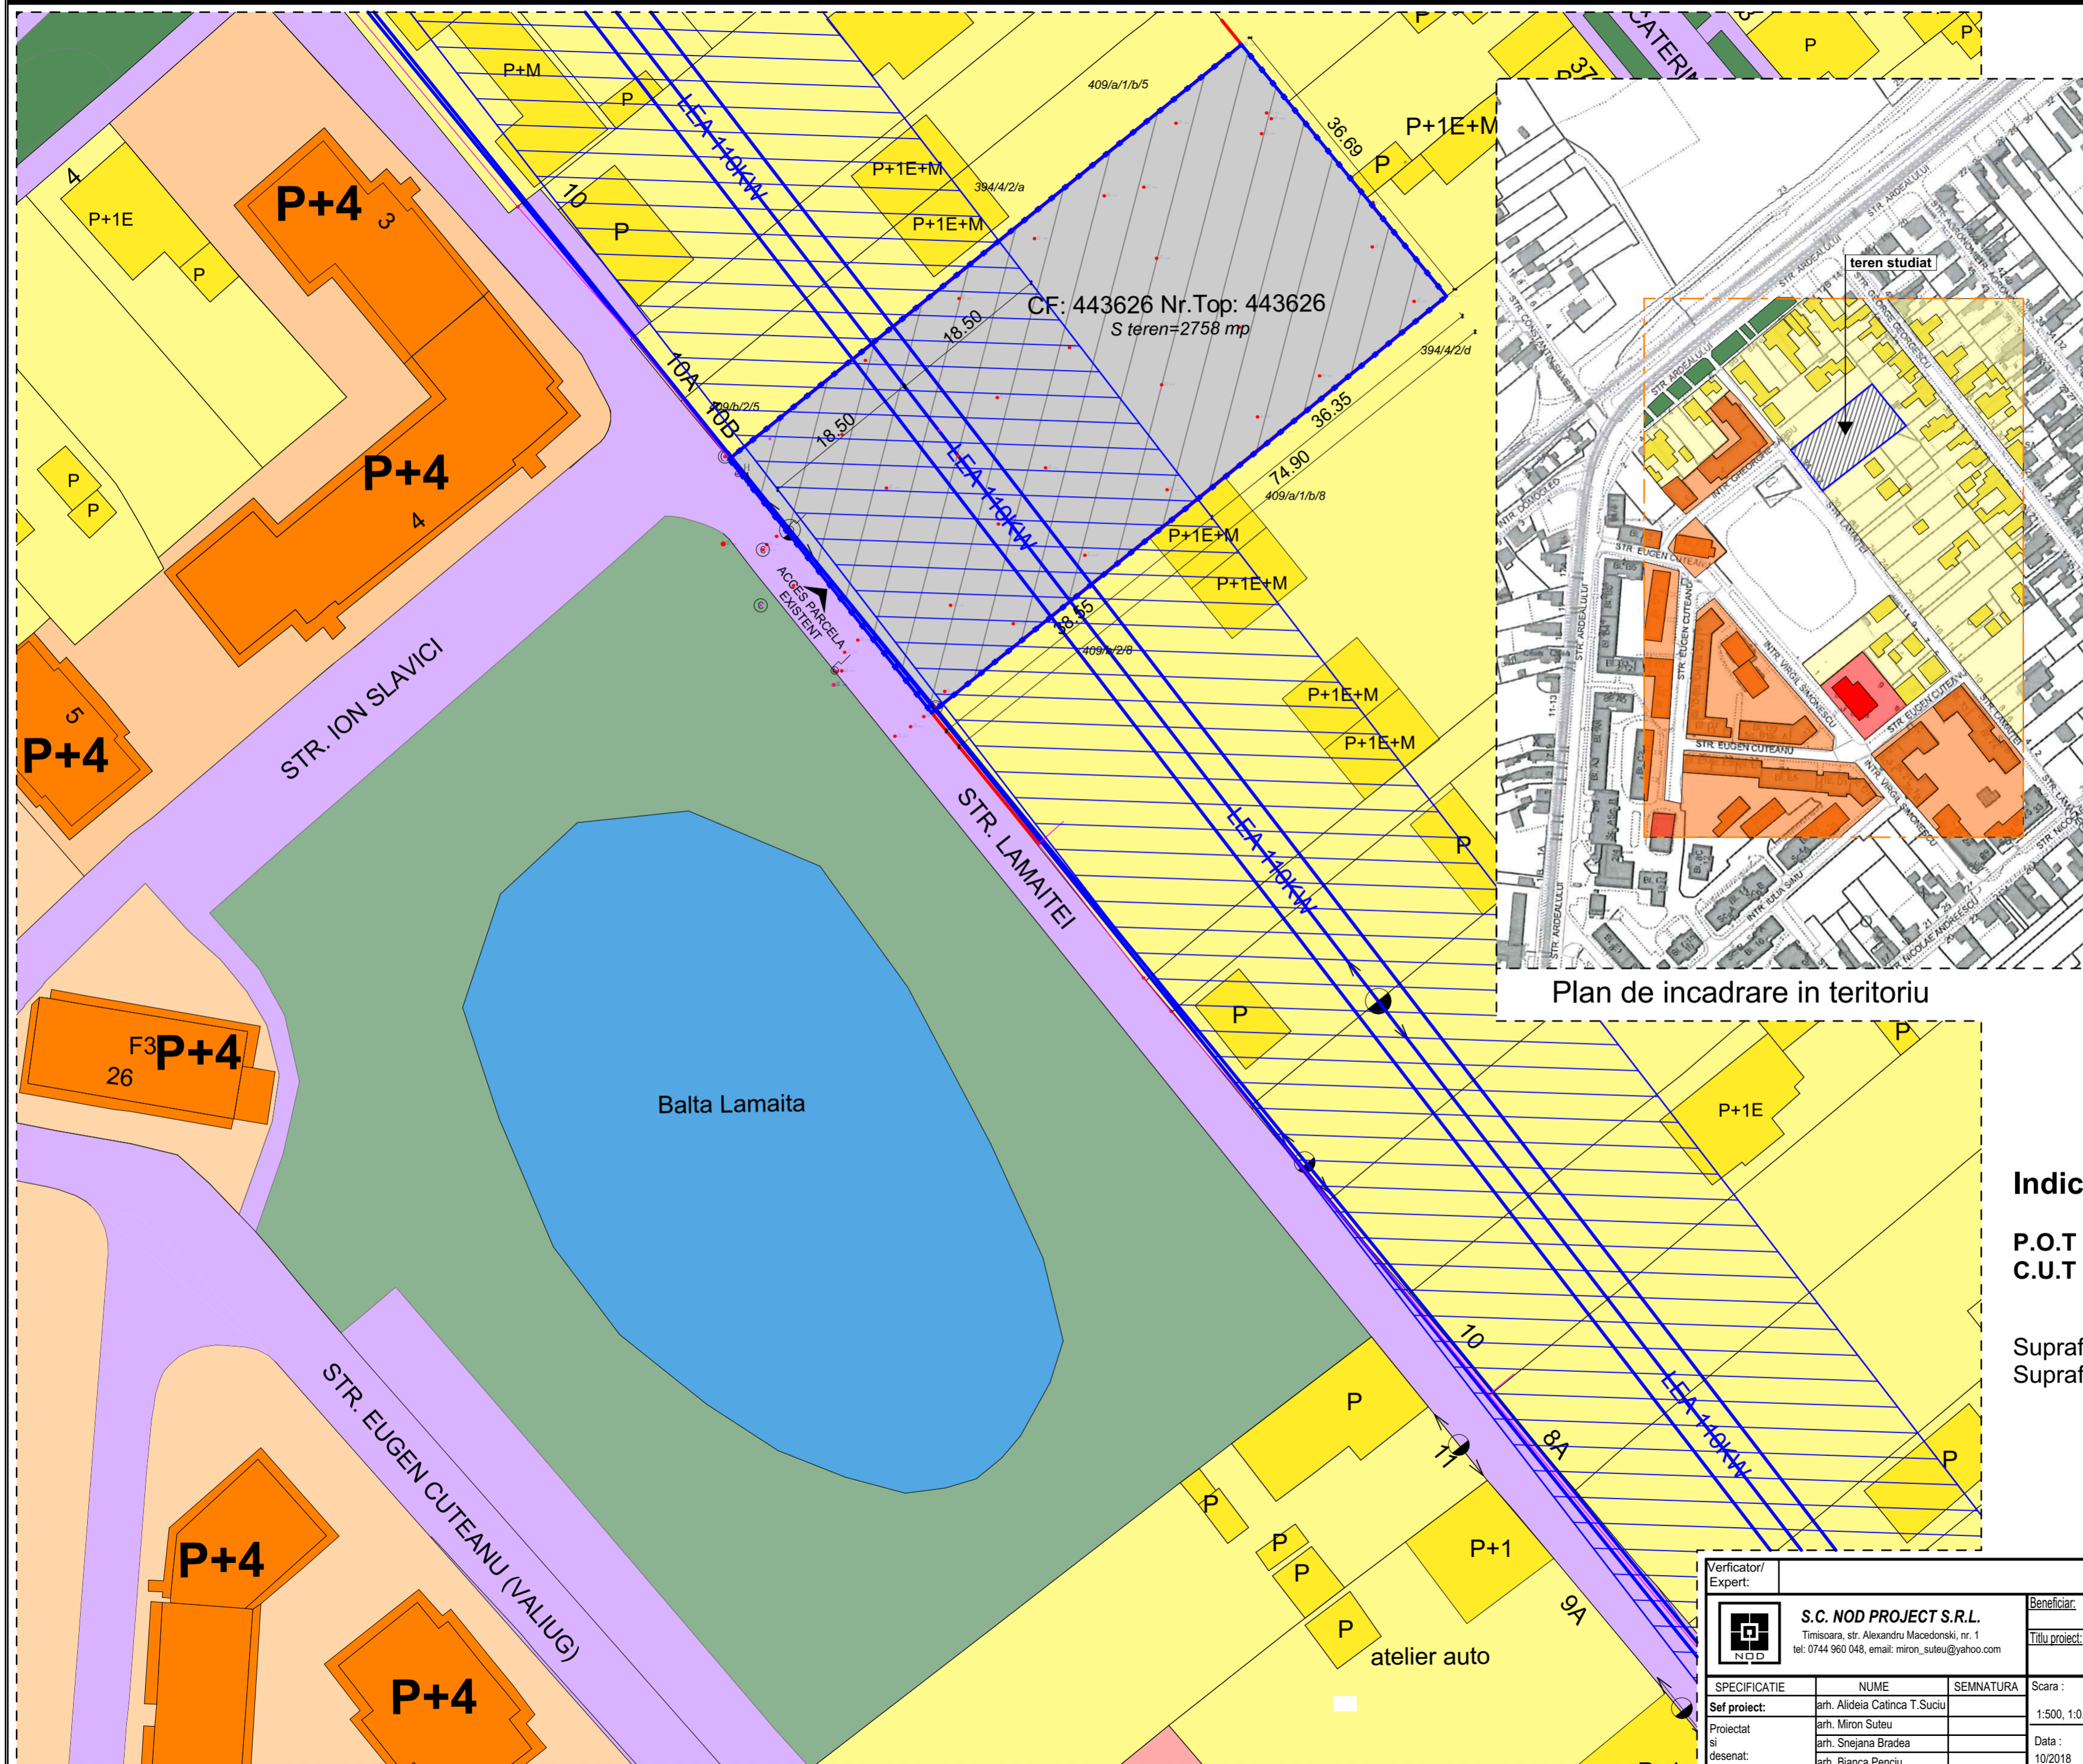

LEGENDA

- ZONĂ STUDIATĂ
- LIMITA TEREN STUDIAT
- CIRCULATIE RUTIERA SI PIETONALA
- LIMITA STUDIATA PUZ
- ZONA LOCUINTE INDIVIDUALE
- LOCUINTE INDIVIDUALE
- ZONA LOCUINTE COLECTIVE
- LOCUINTE COLECTIVE - REGIM INALTIME P+4E
- ZONA FUNCIONI PUBLICE SI SERVICII
- CLĂDIRI CU FUNCIONI PUBLICE SI SERVICII
- SPATII VERZI AMENAJATE
- ZONA PROTECTIE LEA 110kw
- SPATIU VERDE ALINIAMENT STRADA
- BALTA LAMAITA

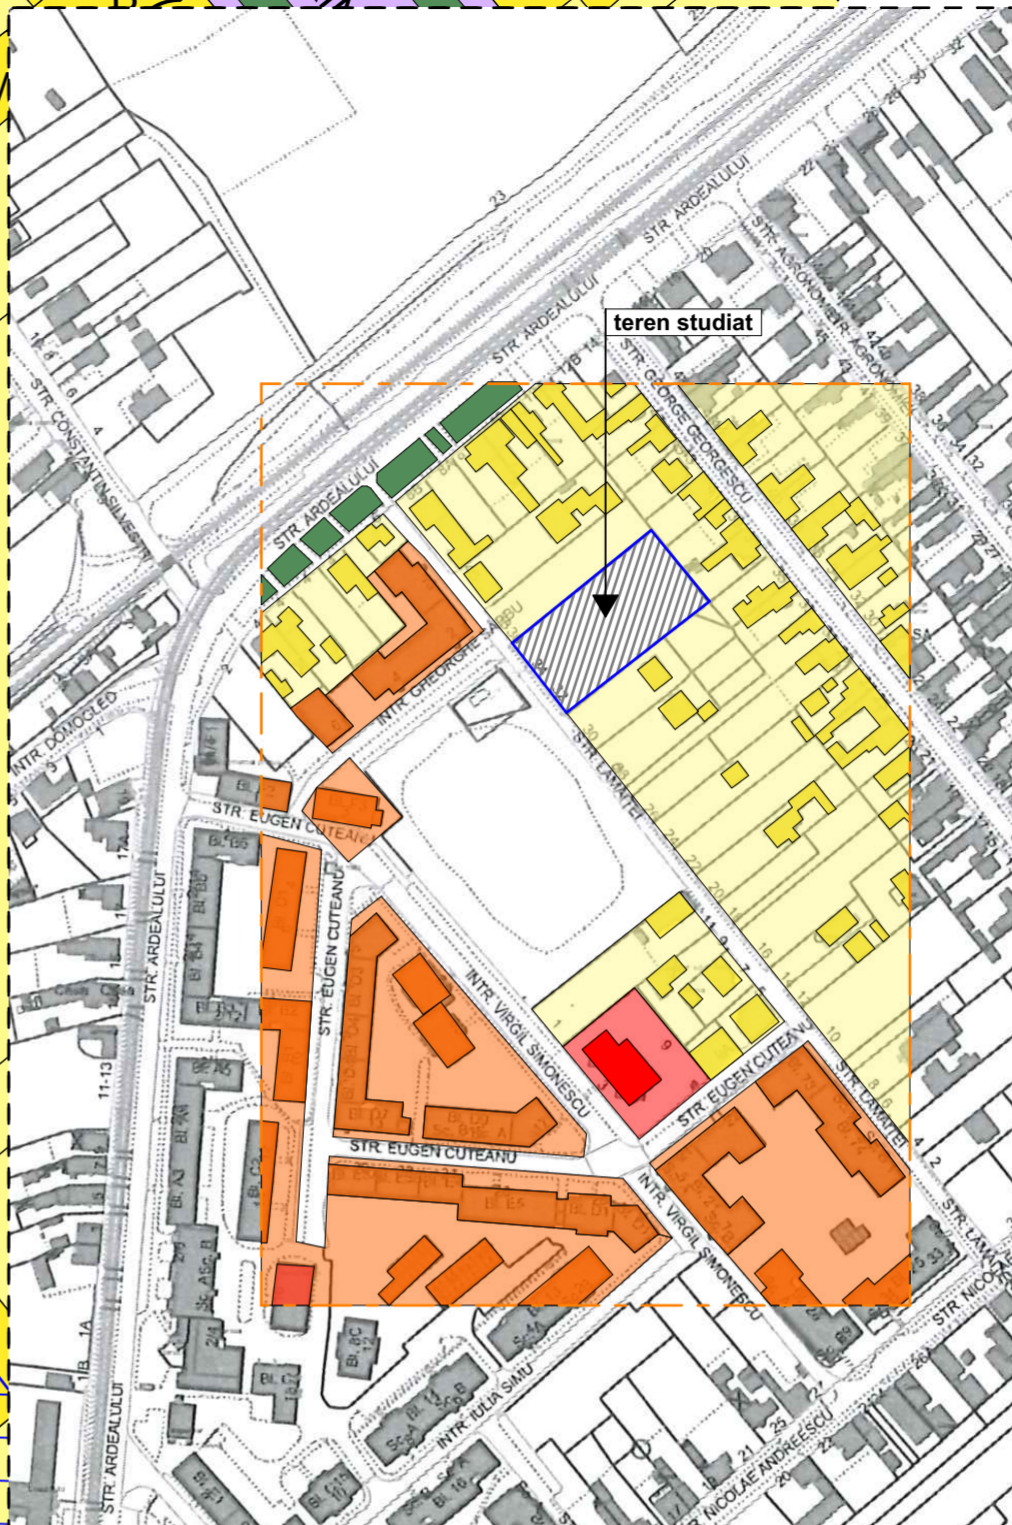


Plan de incadrare in teritoriu

Indici urbanistici existenti

P.O.T - 0.00%
C.U.T - 0.00

Suprafata teren - 2 758 mp
Suprafata construita- 0.00 mp

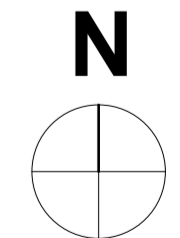

| | | |
|--|---|---|
| Verficator/ Expert: | referat/ expertiza nr. | |
| S.C. NOD PROJECT S.R.L. Timisoara, str. Alexandru Macedonski, nr. 1 tel: 0744 960 048, email: miron_suteu@yahoo.com | Beneficiar: | SC D'ARTEX IMOBILIARE SRL |
| | Titlu proiect: | Construire - obtinere PUZ - PUD imobil locuinte colective S+P+4E si locuri de parcare |
| SPECIFICATIE | NUME | SEMNETURA |
| Sef proiect: | arh. Alideia Catalina T.Suciu | |
| Proiectat si desenat: | arh. Miron Suteu arh. Snejana Bradea arh. Bianca Penciu | |
| Scara : | Amplasament: | |
| 1:500, 1:0.62 | mun. Timisoara, jud. Timis, str. Lamaitei, nr. 32-34, CF 443626 | |
| Data : | Titlu plansa: | |
| 10/2018 | Plan situatie existent | |
| Nr. dr.: | 4/2018 | |
| Faza: | ETAPA 1 AVIZ OPORTUNITATE PUZ | |
| Nr. pl.: | A02 | |