


**PLAN URBANISTIC ZONAL**  
ZONA MIXTA SERVICII/COMERT SI LOCUINTE  
COLECTIVE, Al. Viilor&Gr. Alexandrescu  
PARCELELE 400214 SI 405377 TIMISOARA

**MOBILARE URBANA - VAR. 1**

**LEGENDA**

- LIMITE**
- Limita teren ce face obiectul P.U.Z.
  - Limite parcele existente
  - Constructii existente
  - Limita documentatii aprobate
  - Limita documentatii in lucru
  - Limita de proprietate parcele propuse prin PUZ
  - - - Propunere parcelare vecinatati
  - - - Aliniament obligatoriu constructii
  - ▨ Zona constructibila in cadrul parcelei
  - ① Numar parcele propuse
  - ▷ Accese propuse
  - Constructii propuse
- CAI DE COMUNICATIE**
- ▨ Drumuri (carosabil) existente/reglementate
  - ▨ Drumuri (carosabil) propuse prin alte doc. P.U.Z. in lucru
  - ▨ Drumuri (carosabil) propuse - extindere
  - ▨ Trotuare propuse
  - ▨ Spatii verzi in aliniamentul stradal propuse
  - ▨ Piste de biciclete propuse
  - ▨ Spatii verzi amenajate in interiorul parcelei
  - ▨ Ape, canale de desecare
  - ▨ Cimitir existent
- UTILITATI SI PROTECTII**
- LEA 110 kV existenta
  - ▨ Zona de protectie LEA 110 kV existenta - 18,5 m
  - ▨ Zona de protectie cimitir - 50 m

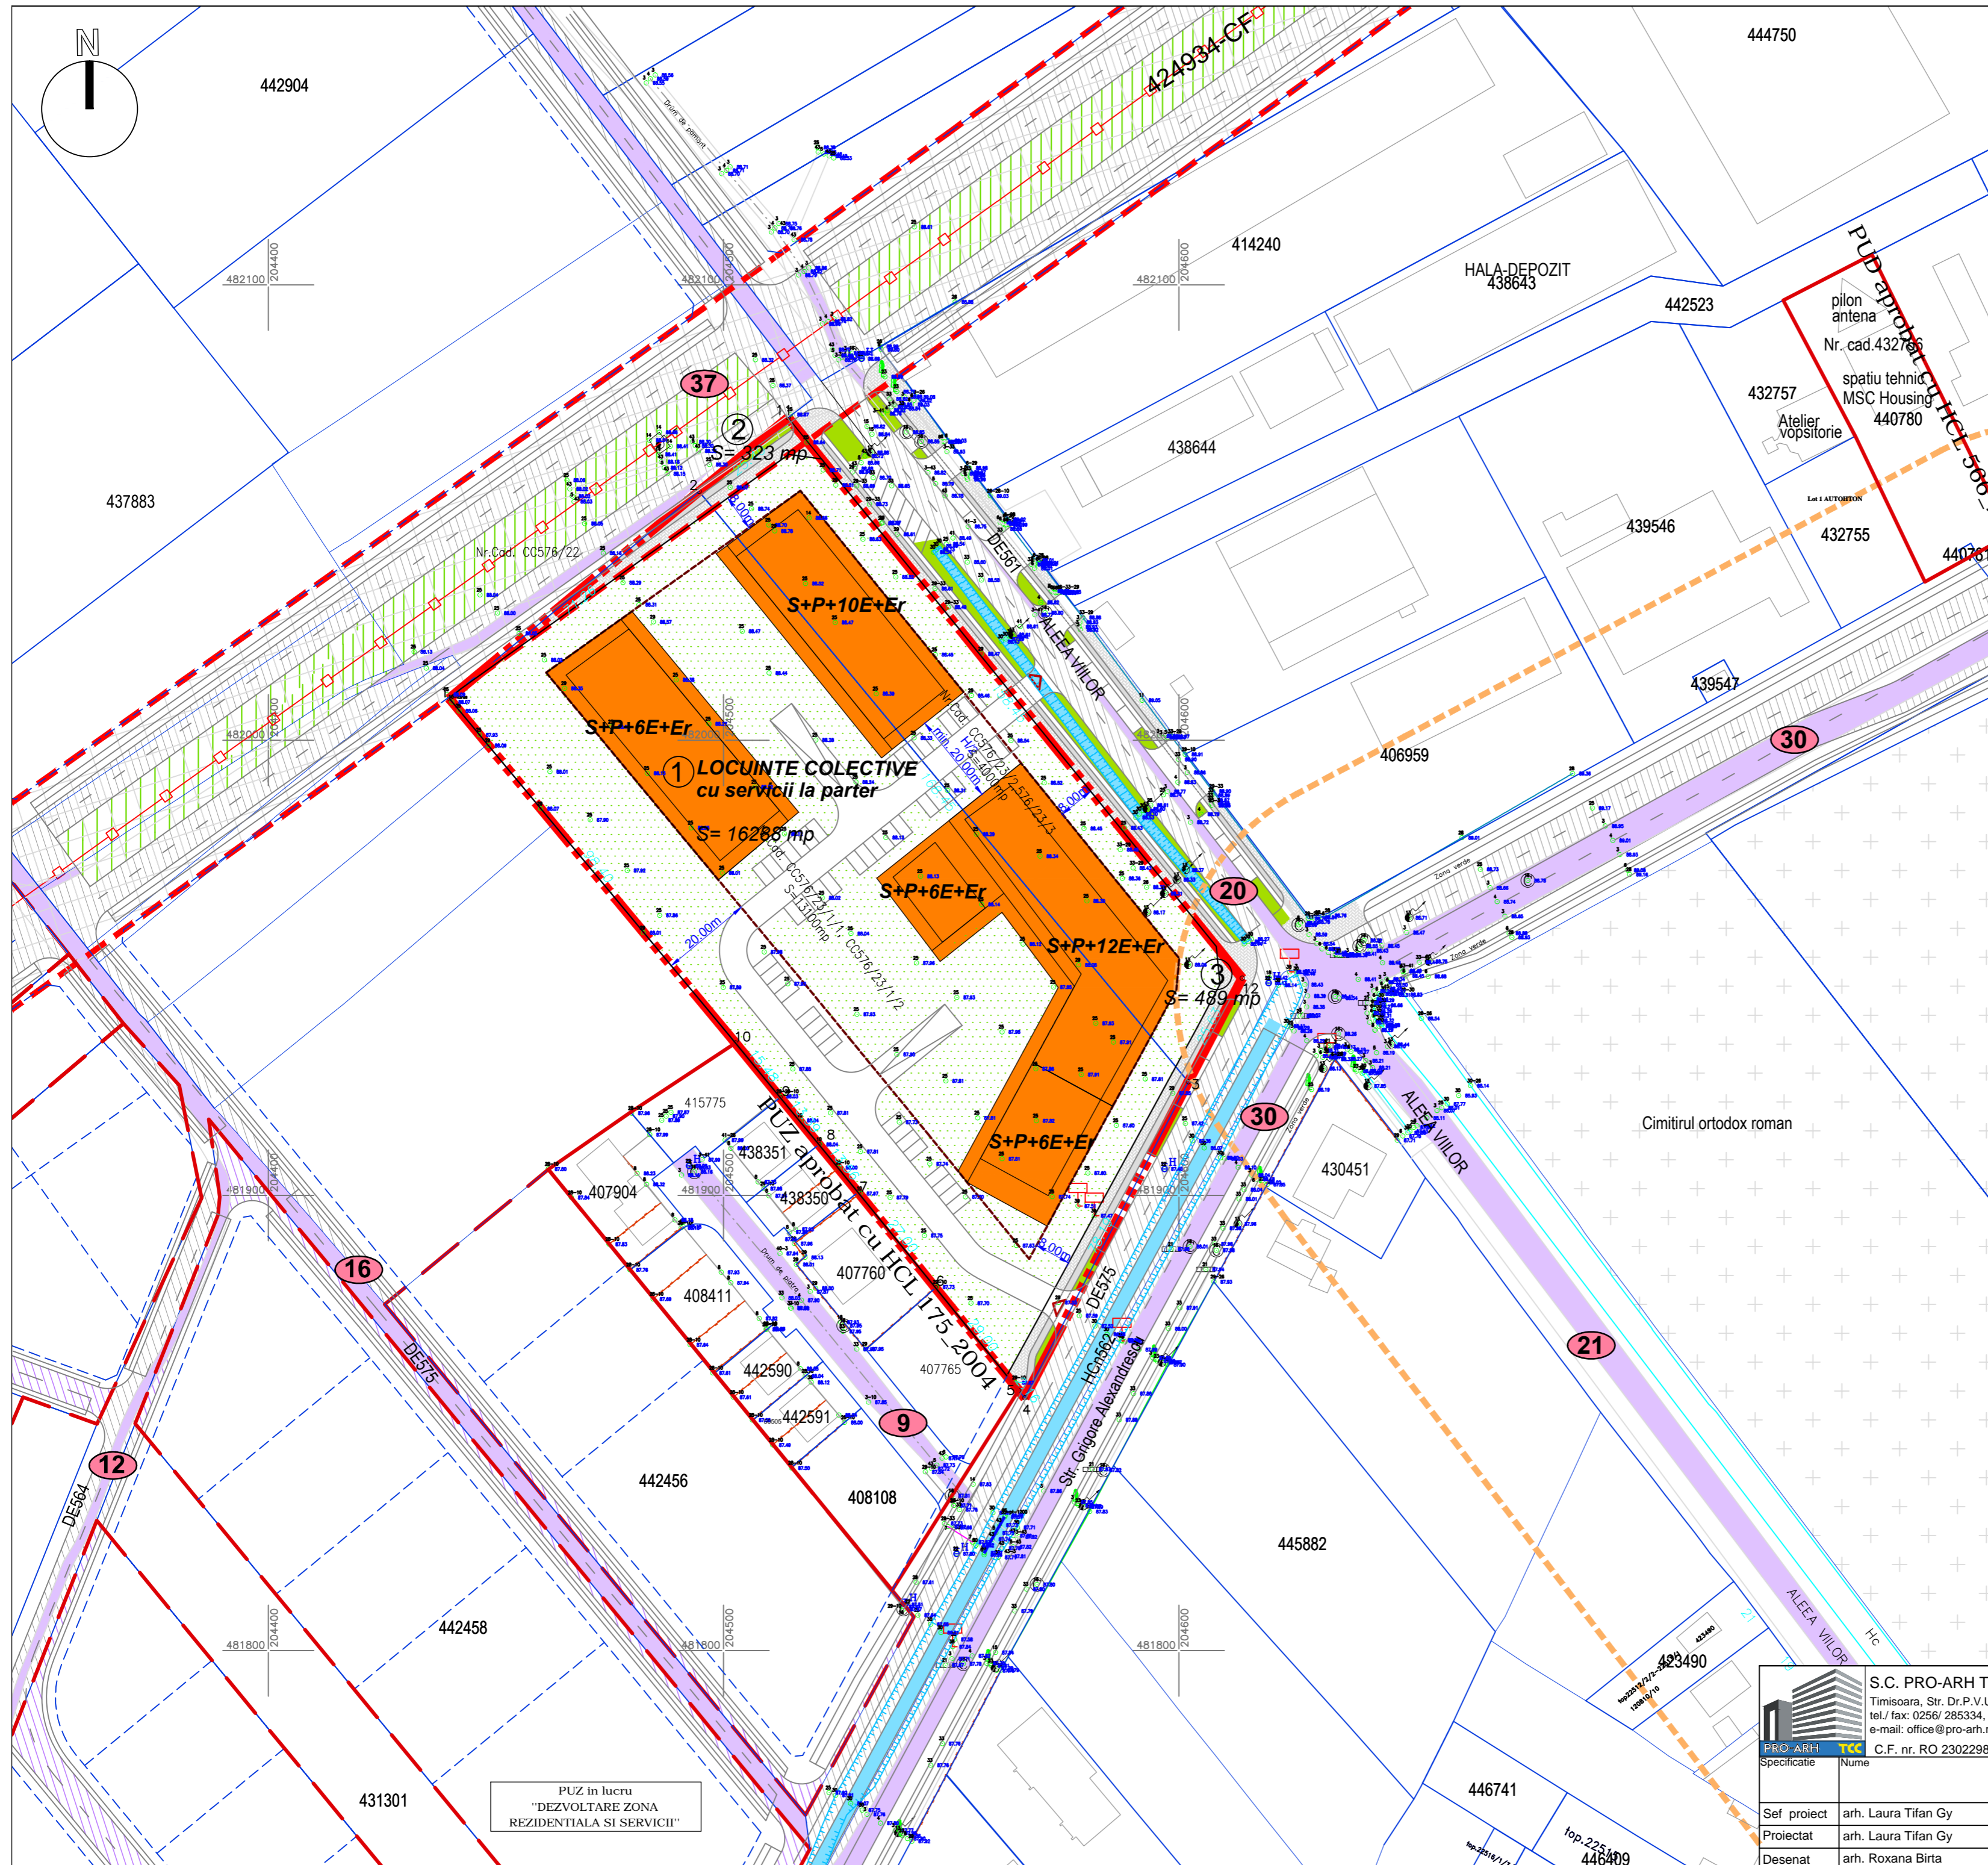

PUZ in lucru  
"DEZVOLTARE ZONA  
REZIDENTIALA SI SERVICII"

		<b>S.C. PRO-ARH TCC S.R.L.</b> Timisoara, Str. Dr.P.V.Ungureanu nr.12/A tel./ fax: 0256/ 285334, 0723/334171 e-mail: office@pro-arh.ro C.F. nr. RO 23022989 Inreg. ORC. J35/18/2008		Beneficiar: S.C. BUKOVINA RESIDENTIAL S.R.L. Amplasament: Jud. Timis, Mun. Timisoara, Str. Gr. Alexandrescu - Aleea Viilor CF. Nr. 400214 si 405377 Timisoara	Nr. proiect: 55/3/02-2019
Specificatie Sef proiect Proiectat Desenat	Nume arh. Laura Tifan Gy arh. Laura Tifan Gy arh. Roxana Birta	Semnatura Scara : 1:1000 Data: Feb. 2019	Denumire proiect : P.U.Z. ZONA MIXTA SERVICII/COMERT SI LOCUINTE COLECTIVE, ALEEA VIILOR & GR. ALEXANDRESCU Plansa: MOBILARE URBANA - VARIANTA 1	Faza: P.U.Z. Pl. nr.: 05/1-A	