



PUZ "CONSTRUIRE IMOBIL 2S+P+7E PENTRU COMERT, SERVICII SI LOCUINTE COLECTIVE"

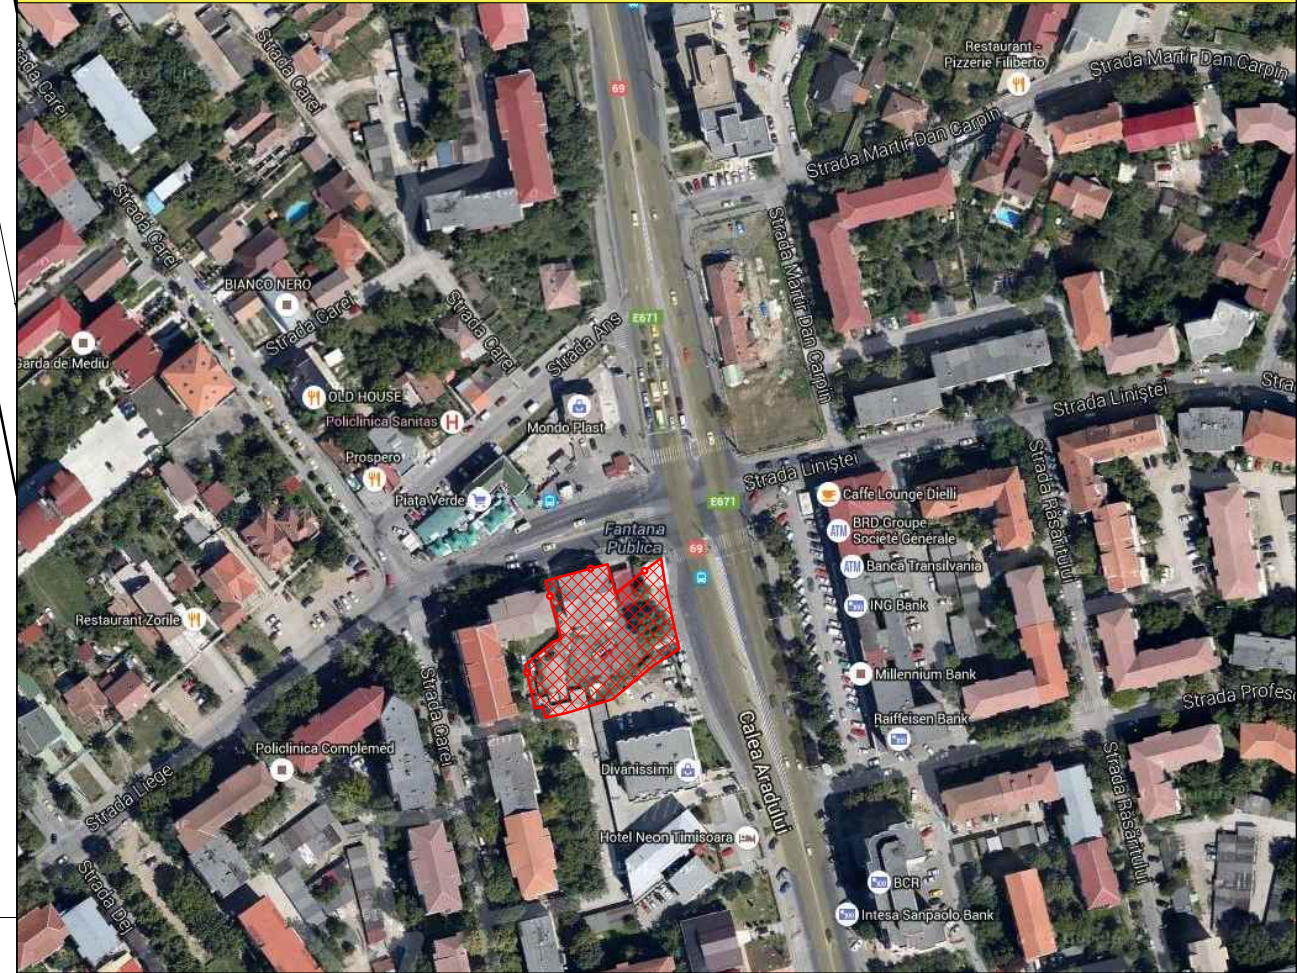

PLAN SUBSOL
COTA TEREN STR. LIEGE

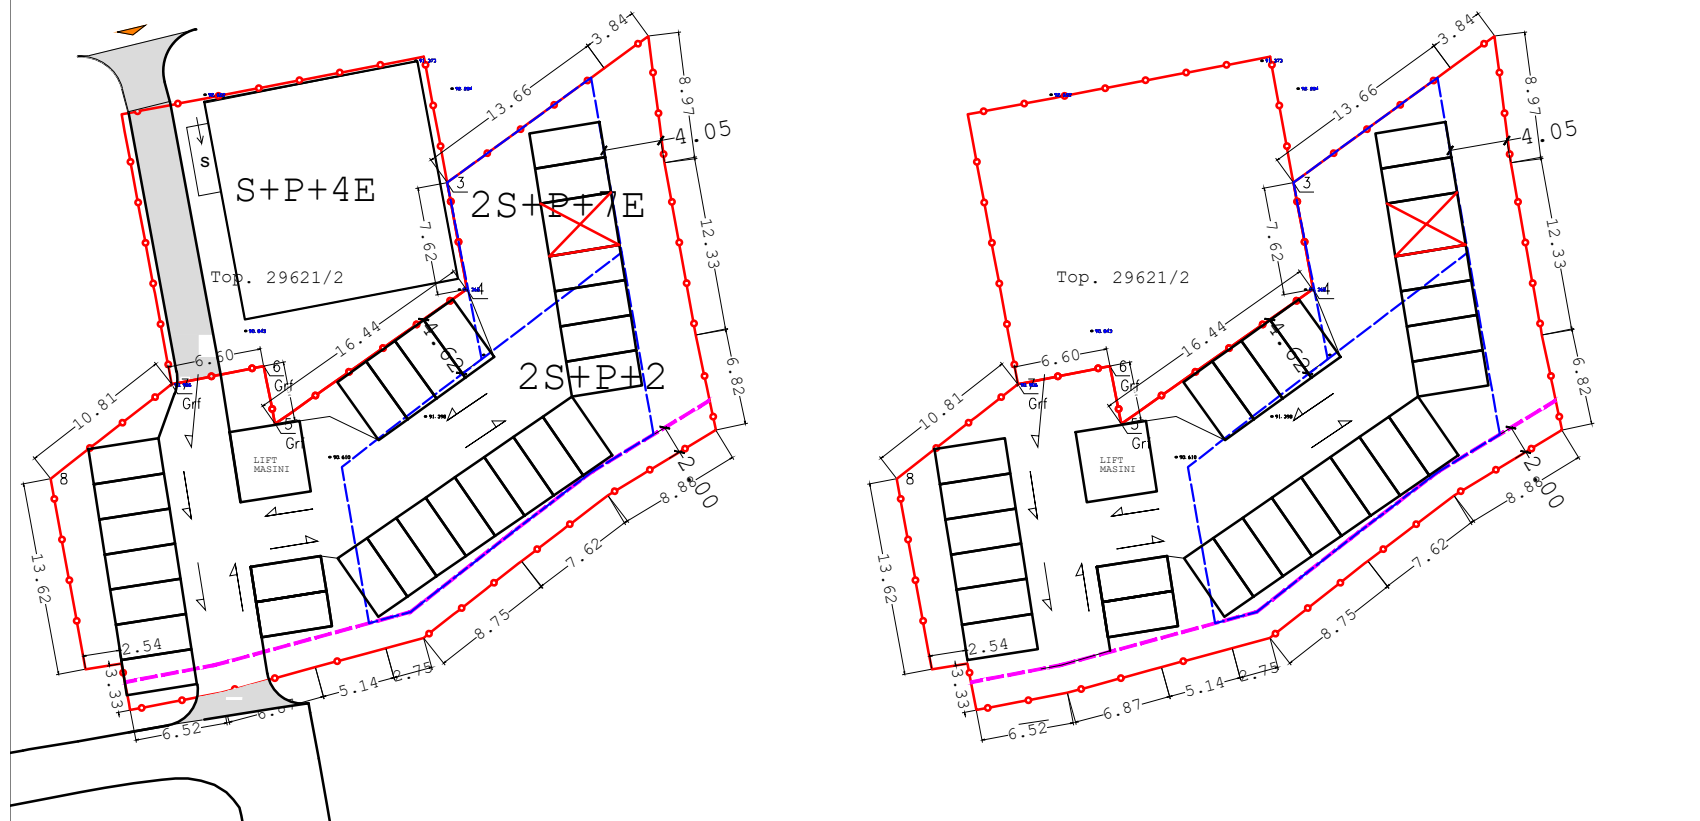

BILANT TERITORIAL

SITUATIA EXISTENTA	mp	%	SITUATIA Propusa	mp	%
Locuinte si functiuni complementare	1460	100	Comert	524.2	37.95
			Circulatii	584.0	40
Spatiu verde	0	0	Servicii si Locuinte Colective	292.0	20
Loc de joaca copii	0	0	Spatiu verde	60.0	2.05
TOTAL	1460	100	Loc de joaca copii	1460	100

INDICI URBANISTICI
 POT propus = 40%
 CUT propus = 3.0
 Regim de inaltime 2S+P+7E
 Inaltime maxima la cornisa = 33,50m

STUDIO TZK SRL TIMISOARA 35590818 3357307/2016	STUDIO TZK SRL CUI 35590818, J35/307/2016 str. Aleea Cristalului nr.1, bl.74, sc.D, ap.3 Timisoara 0724 121 239 a2tzak@yahoo.com		Beneficiar: MATEI VIOREL si MATEI EMILIA Denumire proiect: PUZ "CONSTRUIRE IMOBIL 2S+P+7E PENTRU COMERT, SERVICII SI LOCUINTE COLECTIVE" Amplasament: Timisoara, Calea Aradului +Liege CF 407787, top 29621/2+ CF 412464, top 29621/1/1/1/2	Nr.proiect: 36/2017
	Sef proiect Arh. Alin O. Tutac	Scara: 1:1000	Faza: A.O.	Nr.plansa: A04
	Proiectat: Arh. Alin O. Tutac	Data: 04.2019	Denumire plansa: Posibilitati de mobilare	
Desenat: Arh. Alin O. Tutac				