


# PLAN URBANISTIC ZONAL SPATII COMERCIALE SI BIROURI IN REGIM DE INALTIME P+1E - SITUATIA EXISTENTA -

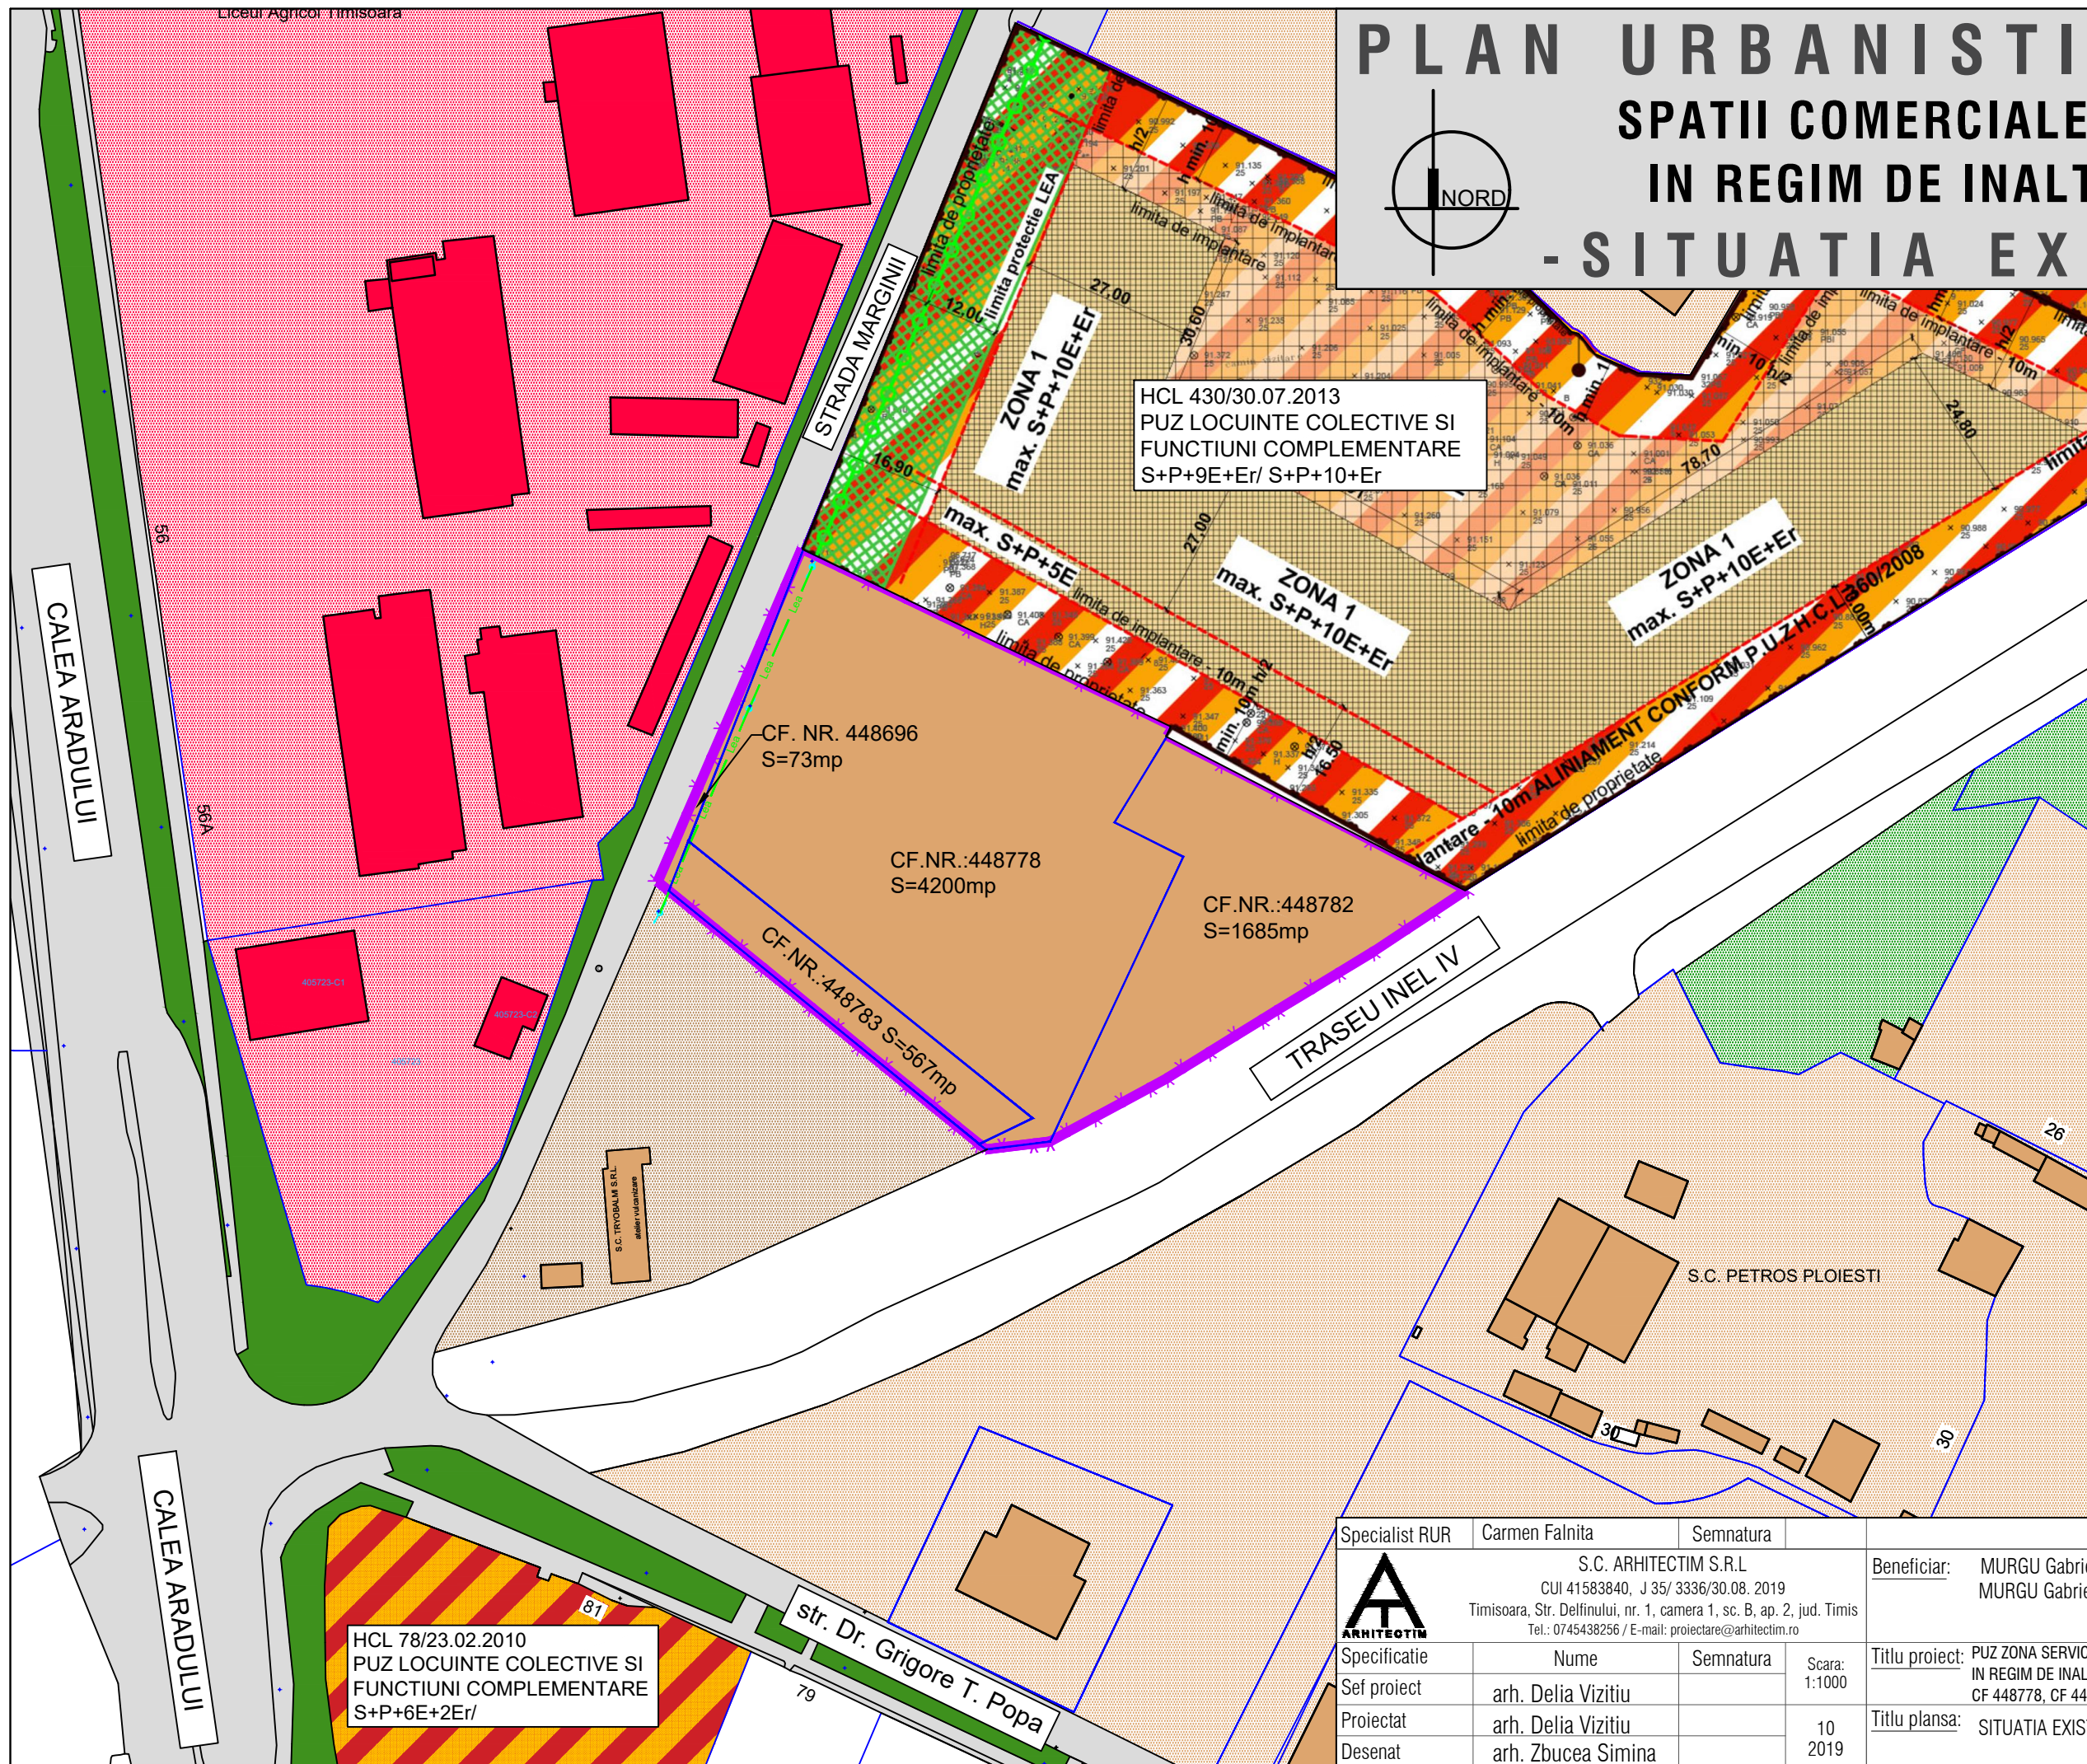

## DELIMITARI


- Limita proprietate
- Limite parcele inscrise in C.F. existente
- Lea 20kW existenta
- Constructii depozitare si prestari servicii existente
- Constructii de servicii existente
- Zona de protectia LEA

## ZONIFICARE FUNCTIONALA

- Zona dotari, institutii publice si servicii existente
- Zona depozitare si prestari servicii existente
- Zona locuinte colective cu functiuni complementare existente
- Zona verde/ Aliniamente stradale

## CIRCULATII

- Drumuri existente

Specialist RUR	Carmen Falnita	Semnatura		Beneficiar:	MURGU Gabriela Ecaterina Maria MURGU Gabriel Sebastian	Proiect nr:	04/2019
			S.C. ARHITEOTIM S.R.L. CUI 41583840, J 35/ 3336/30.08. 2019 Timisoara, Str. Delfinului, nr. 1, camera 1, sc. B, ap. 2, jud. Timis Tel.: 0745438256 / E-mail: proiectare@arhitectim.ro		Titlu proiect:		PUZ ZONA SERVICII - SPATII COMERCIALE SI BIROURI IN REGIM DE INALTIME P+ 1E, Timisoara, strada Marginii FN, CF 448778, CF 448782, CF 448783, CF 448696
Specificatie	Nume	Semnatura	Scara:	Titlu plansa:		SITUATIA EXISTENTA	
Sef proiect	arh. Delia Vizitiu		1:1000	Faza:		P.U.Z.	
Proiectat	arh. Delia Vizitiu		10	PI. nr.:		02	
Desenat	arh. Zbucea Simina		2019				