



AVIZ DE OPORTUNITATE Intocmire PUZ si RLU - Construire supermarket LIDL si amenajare locuri de parcare in incinta , amplasare panouri publicitare pe teren proprietate si fatada, amplasare totem, amenajare accese, imprejmuire proprietate, organizare de santier

mun. Timisoara, jud. Timis, str. Nicolae Andreescu


CF 447321, CF 447320, CF 447319, CF 447318, CF 447317

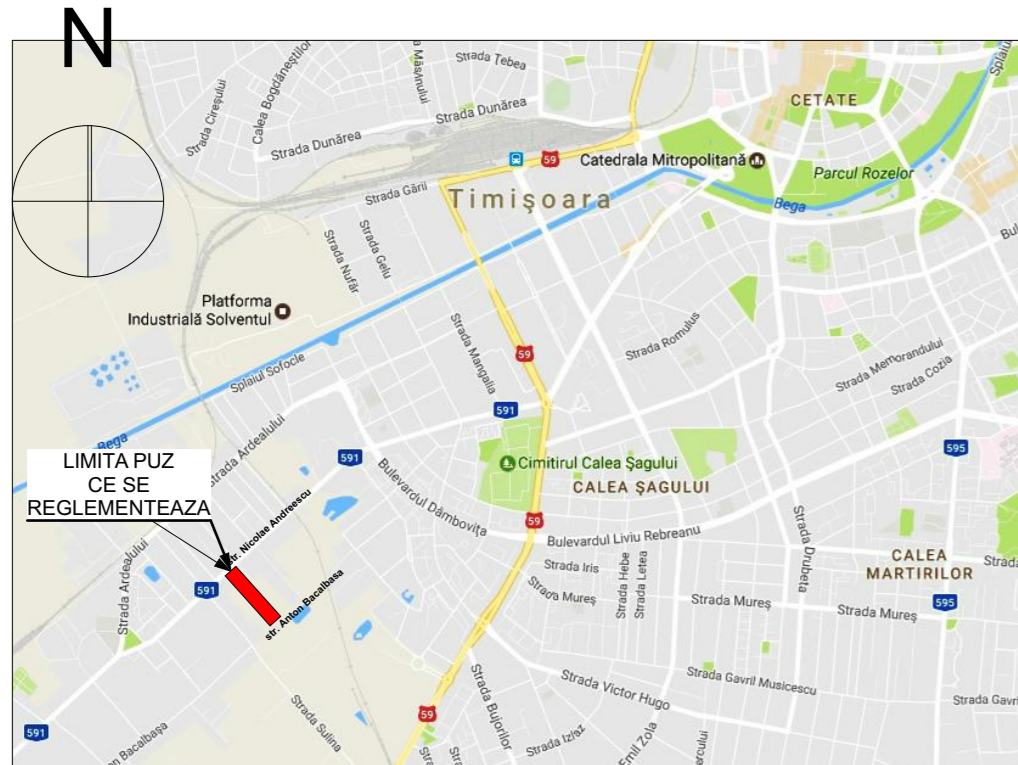


INCADRARE IN TERITORIU

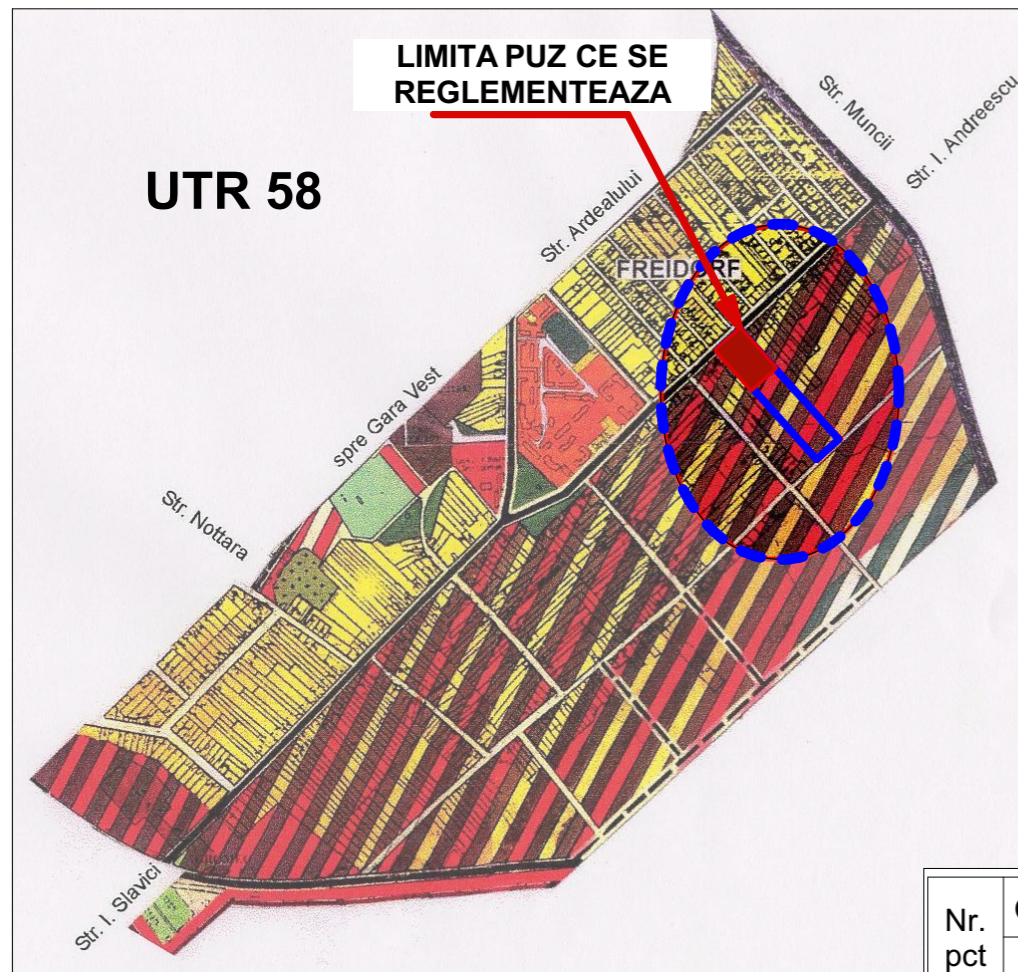

INCADRARE IN PUG TIMISOARA IN VIGOARE

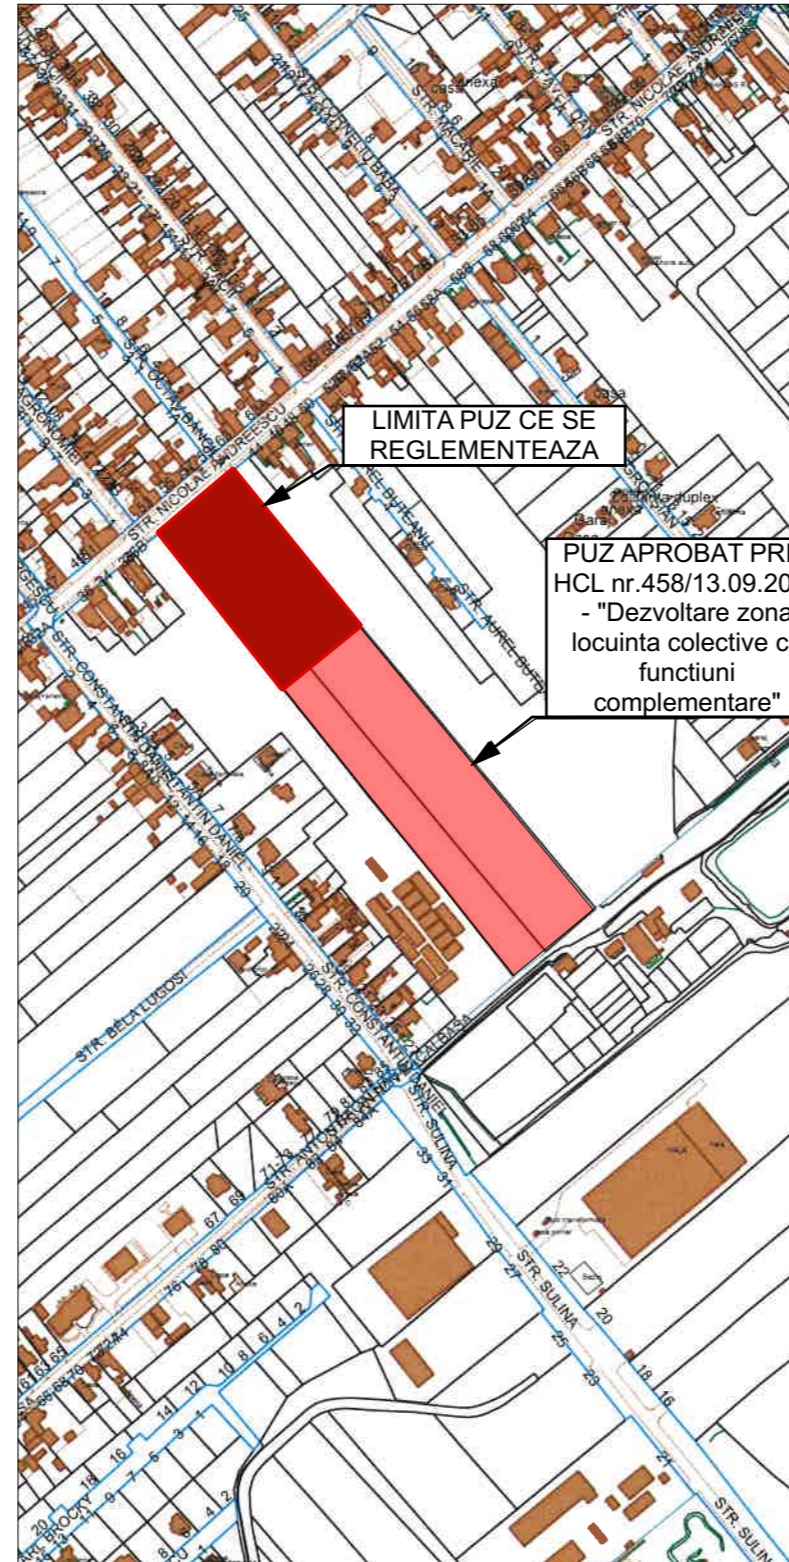

PLAN DE INCADRARE CVARTAL

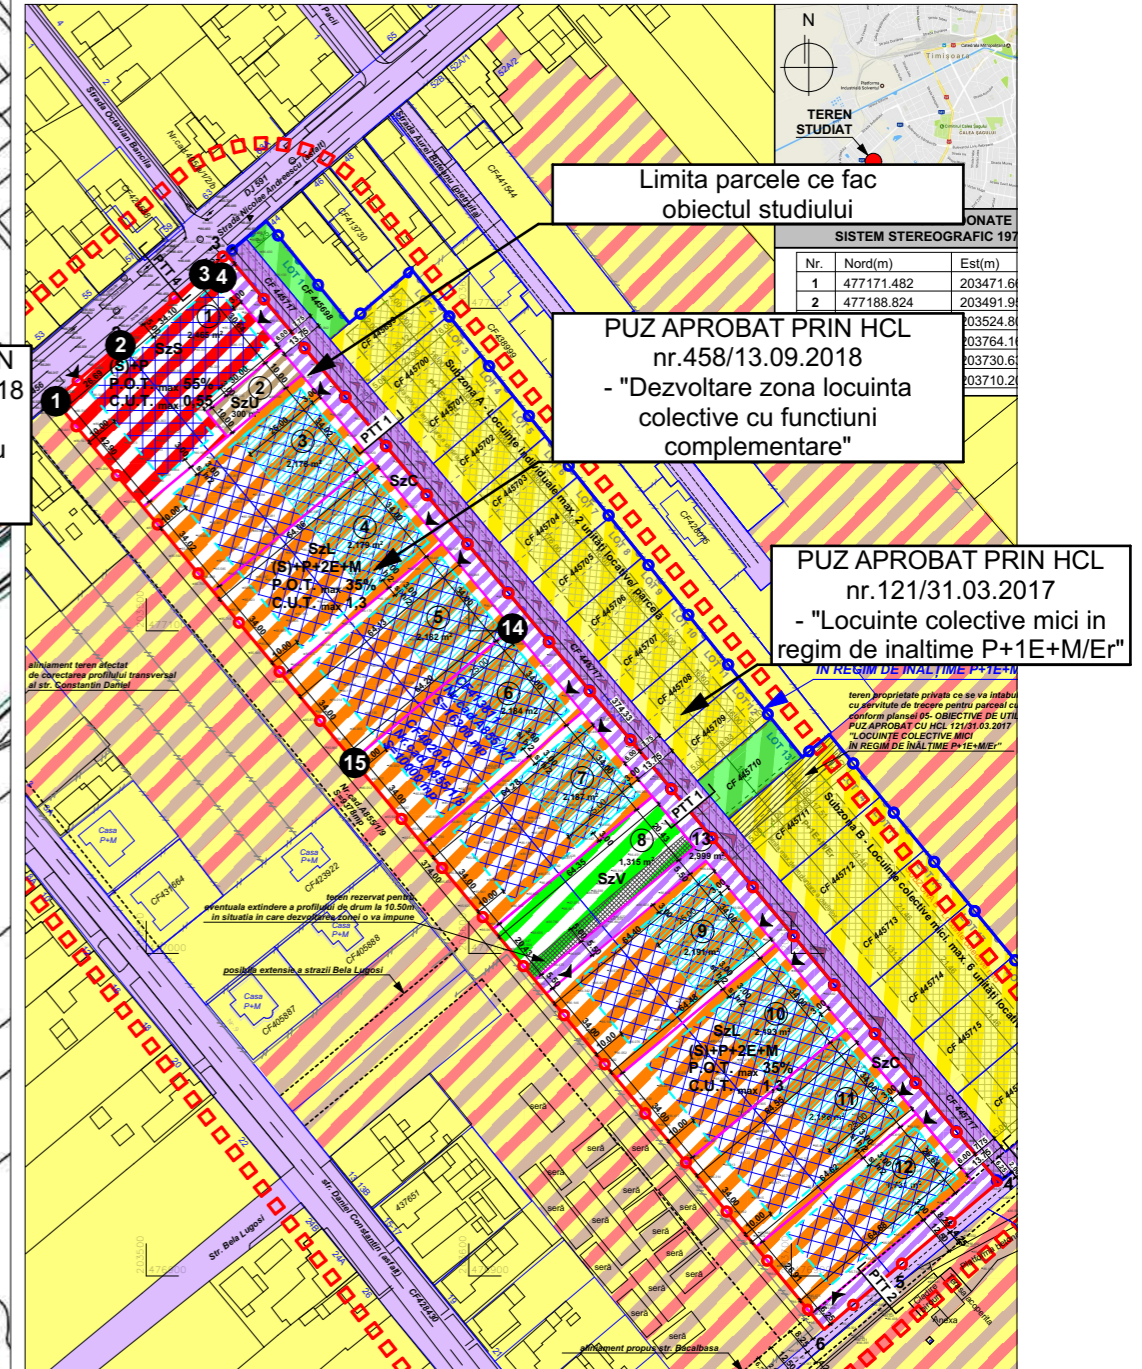

PLAN DE INCADRARE - PUZ APROBAT PRIN HCL 458/2018

Nr. pct	Coordonate puncte de contur		Lungimi laturi D(i,i+1)
	X [m]	Y[m]	
1	477171.482	203471.664	26.694
2	477188.824	203491.957	34.095
3	477210.974	203517.877	4.370
4	477210.604	203522.231	30.642
14	477100.921	203613.456	64.204
15	477059.866	203564.094	34.000

Verficator/Expert:	referat/ expertiza nr.
S.C. LEVANT PROJECT S.R.L. timisoara, str. alexandru macedoski, nr. 1 tel: 0744 960 048, email: miron_suteu@yahoo.com	Beneficiar: SC LIDL ROMANIA SCS
Titlu proiect: ETAPA1 Intocmire PUZ si RLU - Construire supermarket LIDL si amenajare locuri de parcare in incinta , amplasare panouri publicitare pe teren proprietate si fatada, amplasare totem, amenajare accese, imprejmuire proprietate, organizare de santier	Proiect nr: 45/2019
Verificat: arh. Carmen Falnita	Faza: P.U.Z. - ETAPA 1
Proiectat si desenat: arh. Ioana Petrutu arh. Bianca Penciu arh. Luiza Isabela Dan	Amplasament: mun Timisoara, jud. Timis, str. Nicolae Andreescu '321, CF 447320, CF 447319, CF 447318, CF 447317
SEMNATURA	Titlu plansa: PLAN DE INCADRARE
Scara:	Plansa nr: A.01
Data: aprilie/2019	