


PLAN URBANISTIC ZONAL

EROILOR DE LA TISA 30-40, TIMISOARA, TIMIS

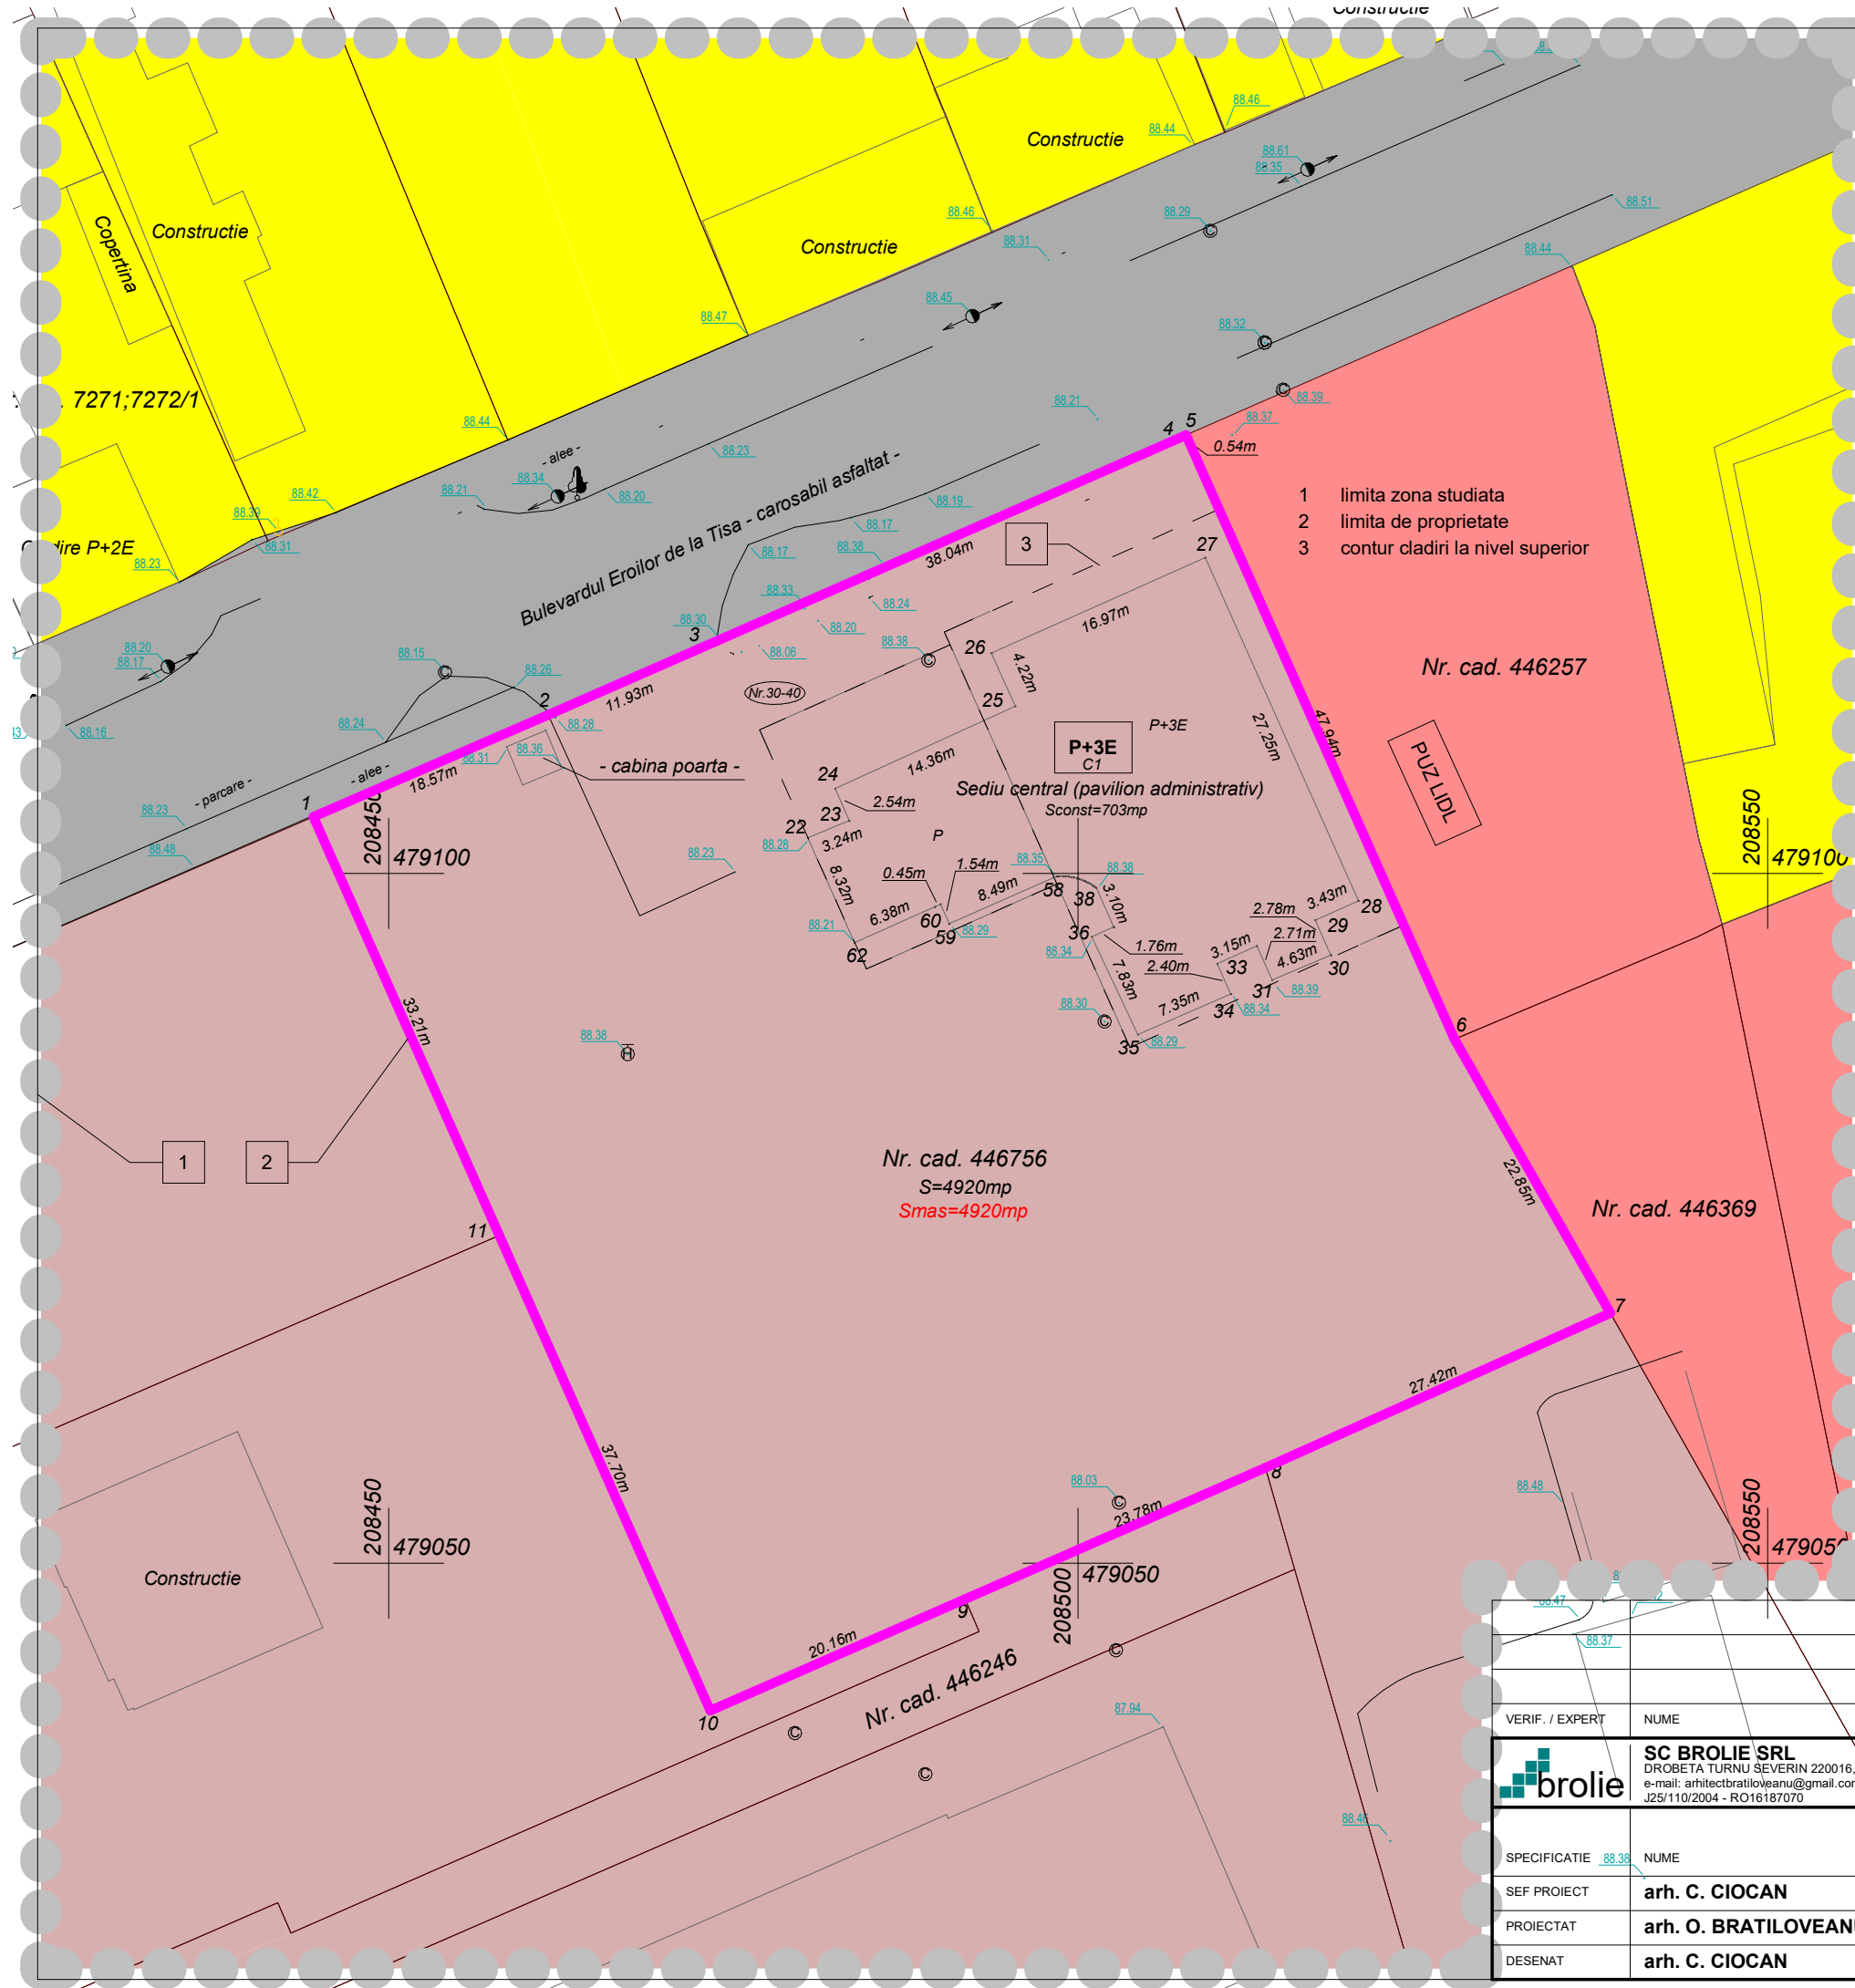

- 1 limita zona studziata
- 2 limita de proprietate
- 3 contur cladiri la nivel superior

- zona cai de comunicatii terestre (drumuri)
- zona de institutii si servicii publice
- zona pentru locuinte si functiuni complementare
- zona unitati industriale

bilant teritorial existent		
nume	suprafata	%
zona unitati industriale	4920 m ²	100%
	4920 m ²	

VERIF. / EXPERT	NUME	SEMNTATURA	CERINTA	REFERAT / EXPERTIZA NUMARUL / DATA	PROIECT NR.
					94/2018
SC BROLIE SRL DROBETA TURNU SEVERIN 220016, CICERO 48 e-mail: arhitectbratloveanu@gmail.com, telefon: 004 0722 557413 J25/110/2004 - RO16187070				BENEFICIAR SC REAL REISE TRANSPORT SRL	
SPECIFICATIE	NUME	SEMNTATURA	SCARA	DENUMIRE PROIECT	FAZA
SEF PROIECT	arh. C. CIOCAN		1 : 500	PUZ - RECONFIGURARE SPATII DE BIROURI SI ADMINISTRATIVE EXISTENTE IN SPATII DE BIROURI SI ACTIVITATI ADMINISTRATIVE, FINANCIAR-BANCARE, COMERCIALE (TERTIARE), AUTOGARARA SI PARCAJE	PUZ
PROIECTAT	arh. O. BRATILOVEANU		DATA	DENUMIRE PLANSA	PLANSA NR.
DESENAT	arh. C. CIOCAN		01/2019	PLAN DE SITUATIE EXISTENT	U001