


# PLAN URBANISTIC ZONAL

EROILOR DE LA TISA 30-40, TIMISOARA, TIMIS

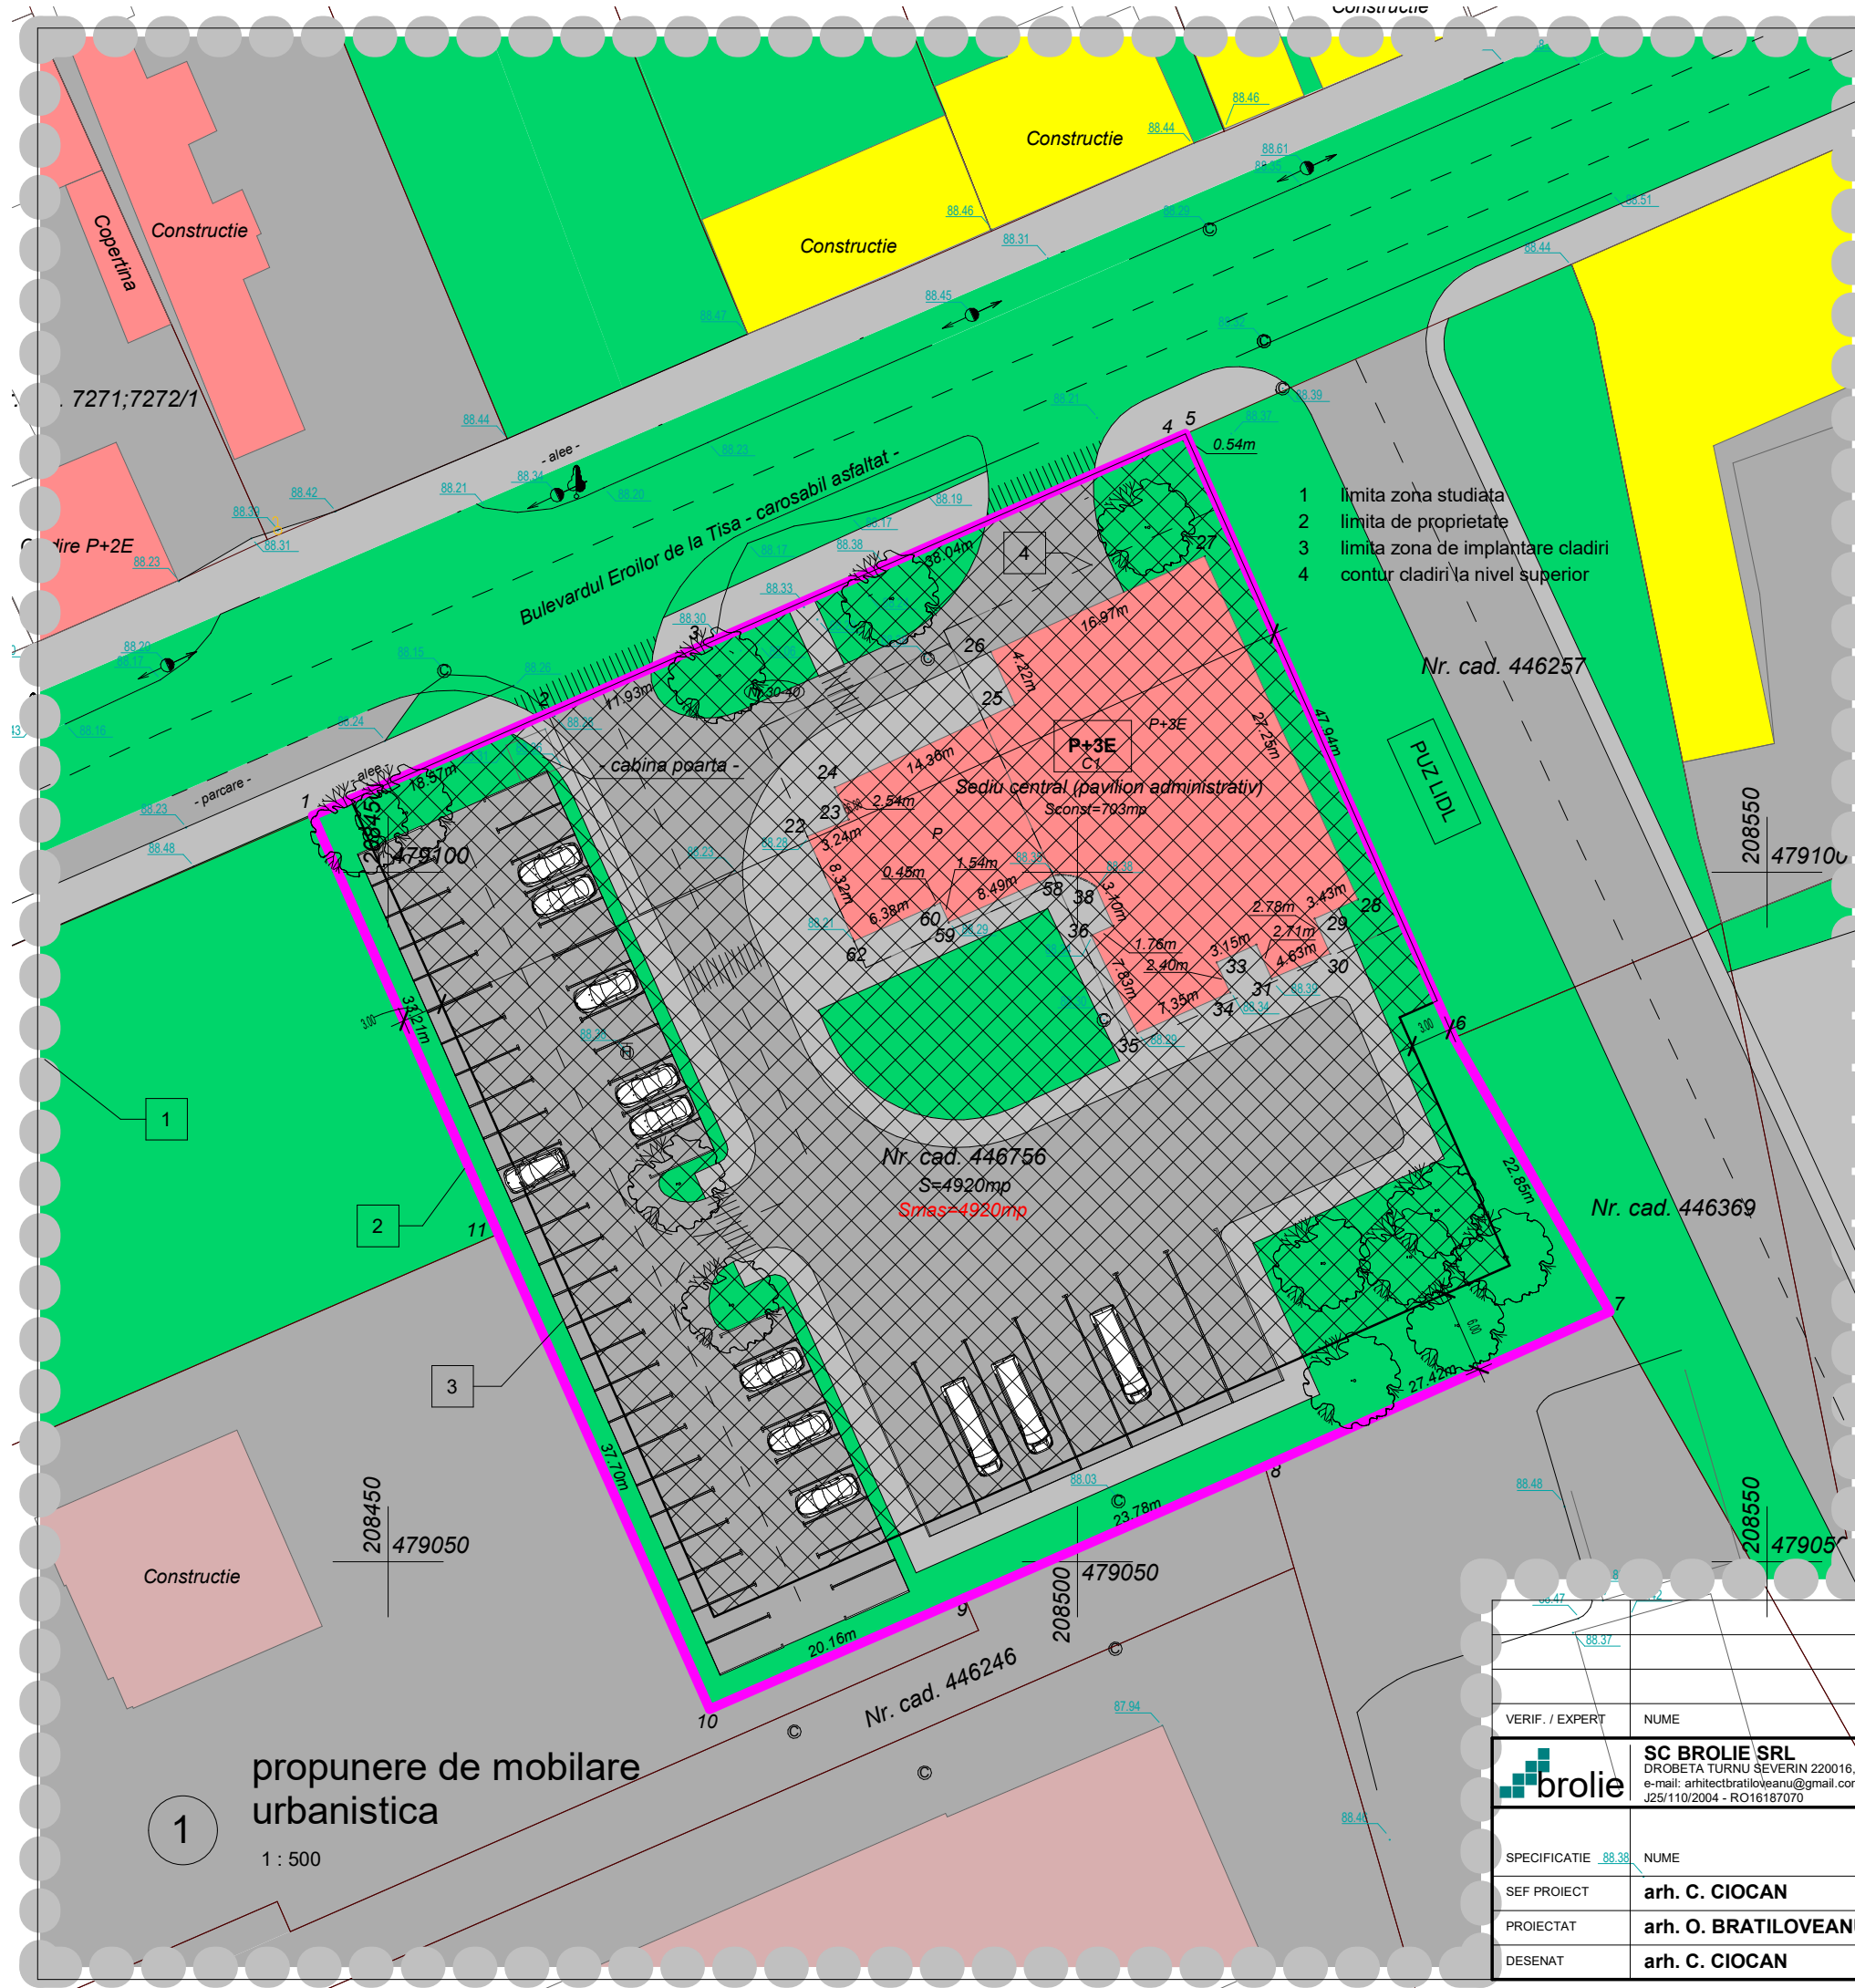

- 1 limita zona studiata
- 2 limita de proprietate
- 3 limita zona de implantare cladiri
- 4 contur cladiri la nivel superior

zona cai de comunicatii terestre	zona de institutii si servicii publice	POT maxim 50% CUT maxim 2.5 regim de inaltime maxim <b>S(D)+P+5E+Er</b> inaltime cornisa 21m inaltime maxima 25m
zona cai de comunicatii terestre (drumuri)	zona pentru locuinte si functiuni complementare	
zona spatii plantate, sport si agrement (zona verde)	zona unitati industriale	

bilant teritorial (proponere mobilare urbanistica)		
nume	suprafata	%
zona cai de comunicatii terestre	655 m <sup>2</sup>	13%
zona cai de comunicatii terestre (drumuri)	2318 m <sup>2</sup>	47%
zona de institutii si servicii publice	703 m <sup>2</sup>	14%
zona spatii plantate, sport si agrement (zona verde)	1245 m <sup>2</sup>	25%
	4920 m <sup>2</sup>	

propunere de mobilare urbanistica  
1 : 500

VERIF. / EXPERT	NUME	SEMNATURA	CERINTA	REFERAT / EXPERTIZA NUMARUL / DATA
<b>SC BROLIE SRL</b> DROBETA TURNU SEVERIN 220016, CICERO 48 e-mail: arhitectbratloveanu@gmail.com, telefon: 004 0722 557413 J25/110/2004 - RO16187070				BENEFICIAR <b>SC REAL REISE TRANSPORT SRL</b>
SPECIFICATIE NUME SEMNATURA				PROIECT NR. <b>94/2018</b>
SEF PROIECT <b>arh. C. CIOCAN</b>				FAZA <b>PUZ</b>
PROIECTAT <b>arh. O. BRATILOVEANU</b>				PLANSA NR. <b>U004</b>
DESENAT <b>arh. C. CIOCAN</b>				
SCARA <b>1 : 500</b>				DENUMIRE PROIECT <b>PUZ - RECONFIGURARE SPATII DE BIROURI SI ADMINISTRATIVE EXISTENTE IN SPATII DE BIROURI SI ACTIVITATI ADMINISTRATIVE, FINANCIAR-BANCARE, COMERCIALE (TERTIARE), AUTOGARA SI PARCAJE</b> <b>EROILOR DE LA TISA 30-40, TIMISOARA, TIMIS</b>
DATA <b>01/2019</b>				DENUMIRE PLANSA <b>PROPUNERE DE MOBILARE URBANISTICA</b>