


PROSPECT STRADAL - LOCUINTE 1

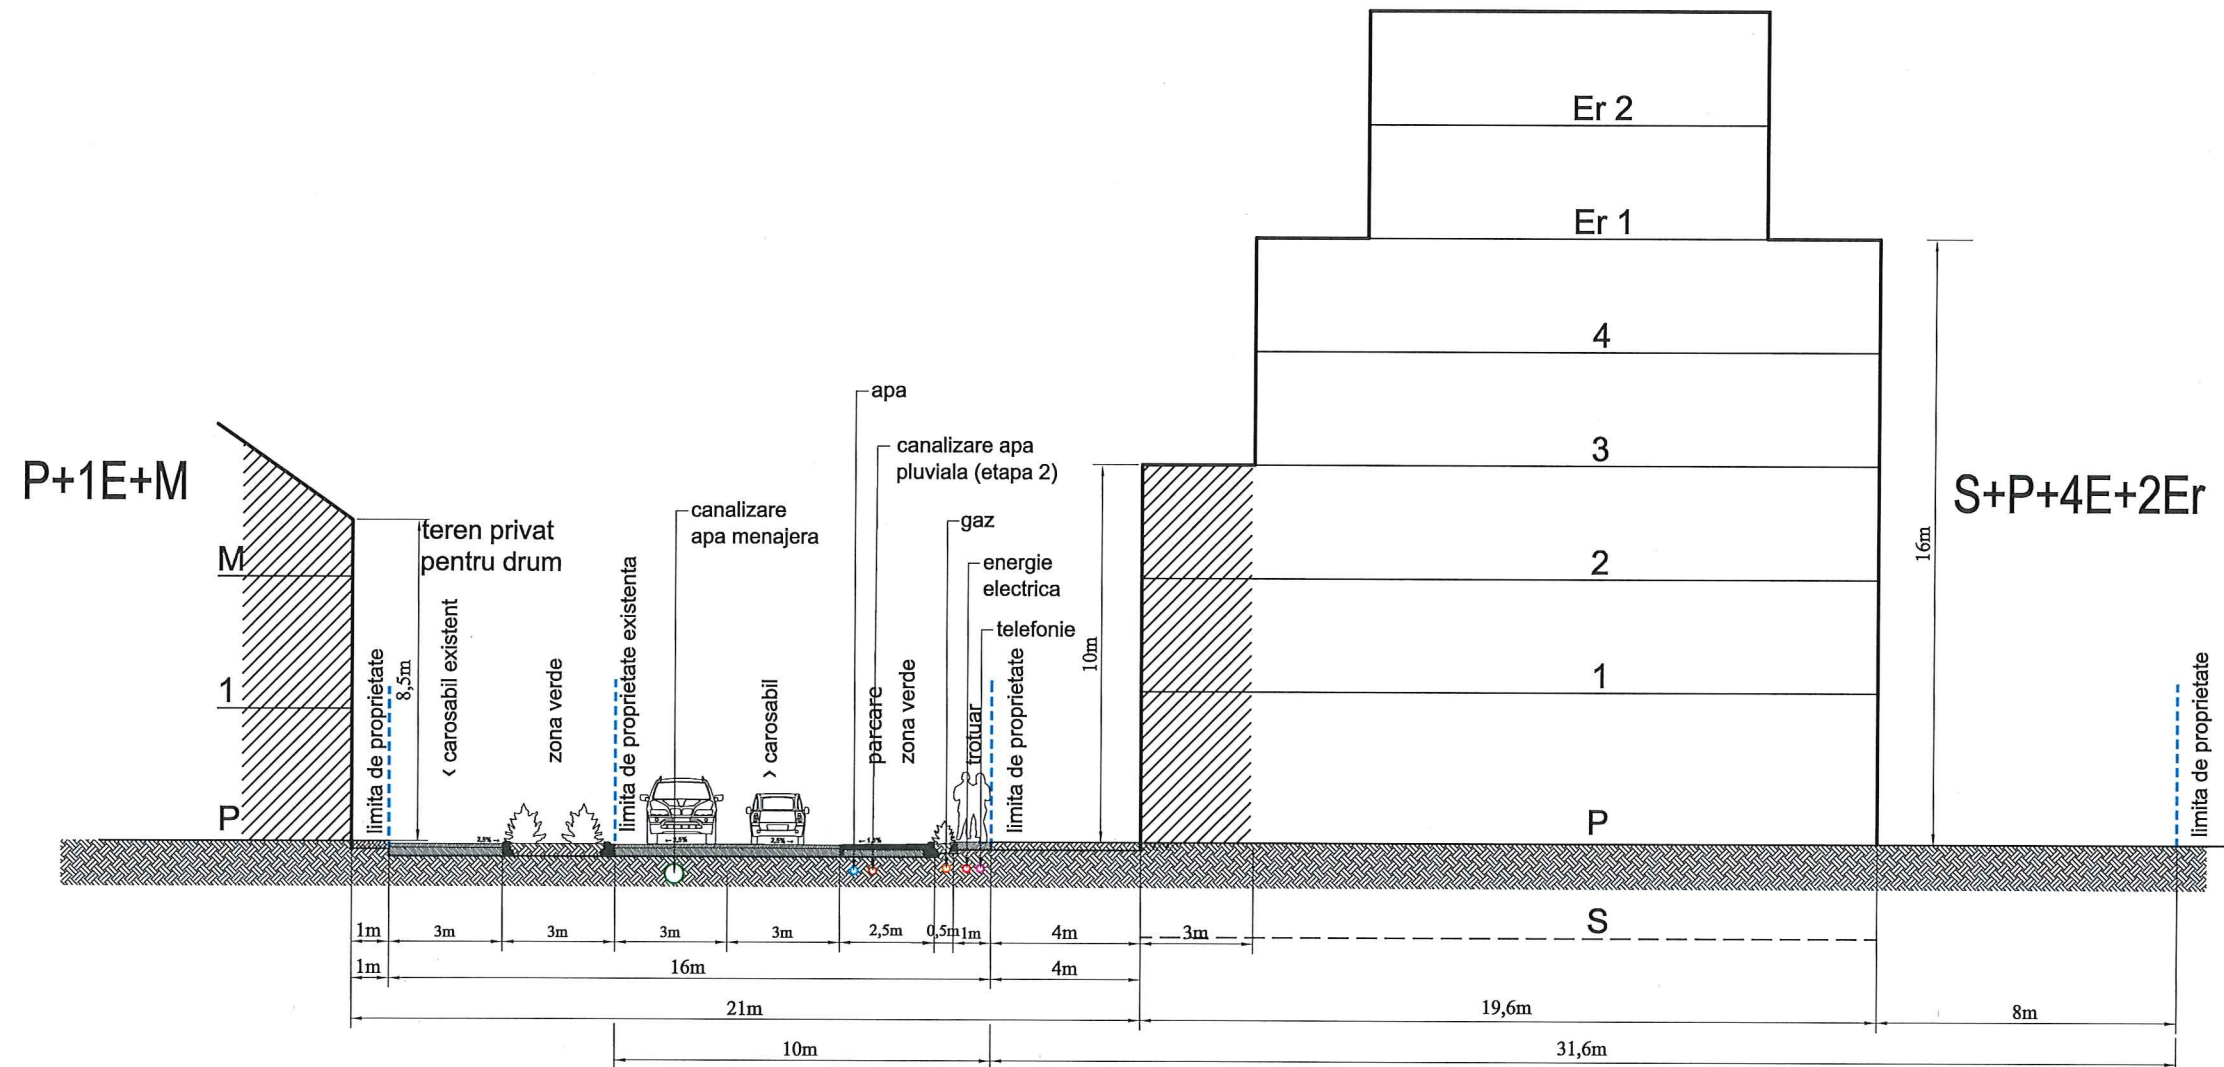

Prospect stradal 1-1



Proiectant general: SIREGON GRUP S.C. SIREGON GRUP S.R.L., cod fiscal: RO 7182260, B-dul B. P. Hasdeu Nr. 21, Timisoara Tel-fax: +4 0256 493670, Tel: +4 0722 778955, e-mail: proiectare@siregon.ro, www.siregon.ro		Beneficiar: VOISIAN Mircea Catalin, Voisian Mihaela si CRACIUN Dana Carleta		Proiect Nr.: 15.008	
Specificatie: Sef Proiect: Proiectat: Proiectat:	Nume: arh. HENT Sorin arh. HENT Sorin arh. MARIN Razvan	Semnatura: 	SCARA: - DATA: mai 2019	Denumire proiect: PLAN URBANISTIC ZONAL EXTINDERE ZONA LOCUINTE COLECTIVE SI SERVICII, IN INTRAVILAN TIMISOARA PARCELELE 441877, 441878 SI 441879 Localitatea Timisoara, Str. I.I. de la Brad nr. 1, judetul Timis	Faza: avize
Denumire planşa: PROSPECT STRADAL - LOCUINTE 1				Nr. Planşa: U05.1	