


PROSPECT STRADAL - LOCUINTE 2

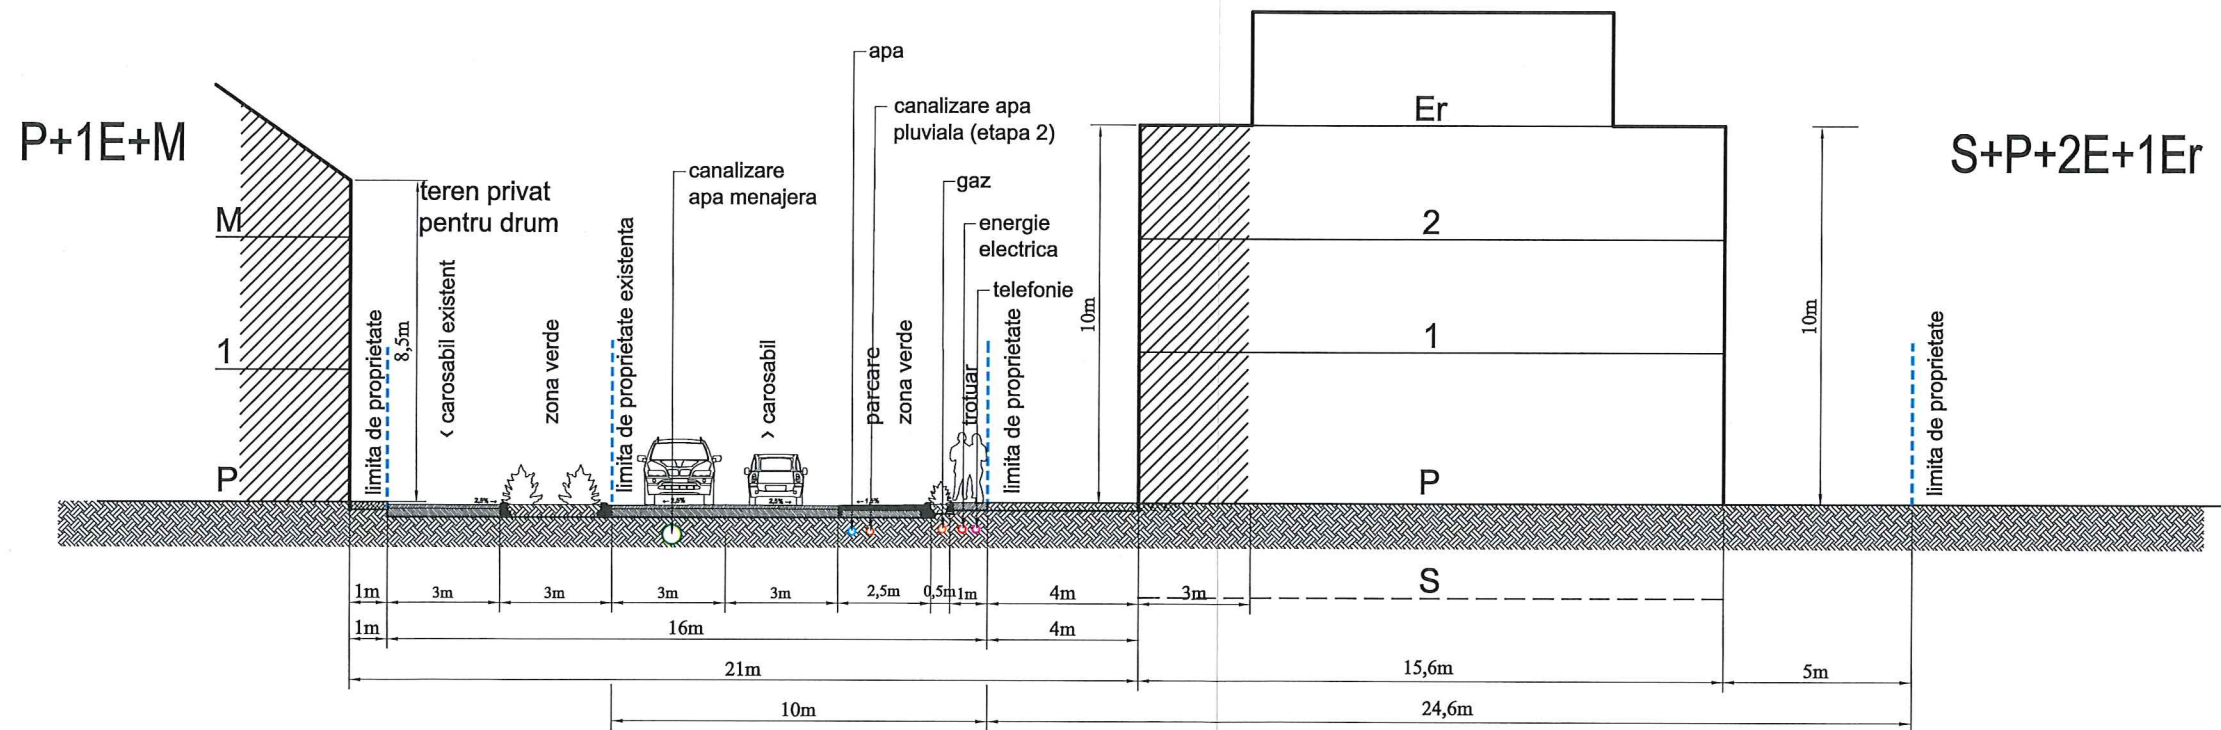

Prospect stradal 2-2



Proiectant general:				Beneficiar:		Proiect Nr.: 15.008
S.C. SIREGON GRUP S.R.L., cod fiscal: RO 7182260, B-dul B. P. Hasdeu Nr. 21, Timisoara Tel-fac: +4 0256 493670, Tel: +4 0722 778955, e-mail: proiectare@siregon.ro, www.siregon.ro				VOISIAN Mircea Catalin, Voisian Mihaela si CRACIUN Dana Carleta		
Specificatie:	Nume:	Semnatura:	SCARA:	Denumire proiect:		Faza: avize
Sef Proiect:	arh. HENT Sorin			PLAN URBANISTIC ZONAL EXTINDERE ZONA LOCUINTE COLECTIVE SI SERVICII, IN INTRAVILAN TIMISOARA		
Proiectat:	arh. HENT Sorin			PARCELELE 441877, 441878 SI 441879 Localitatea Timisoara, Str. I.I. de la Brad nr. 1, judetul Timis		
Proiectat:	arh. MARIN Razvan			Denumire plansa: PROSPECT STRADAL - LOCUINTE 2		
			DATA:			Nr. Plansa: U05.2
			mai 2019			