
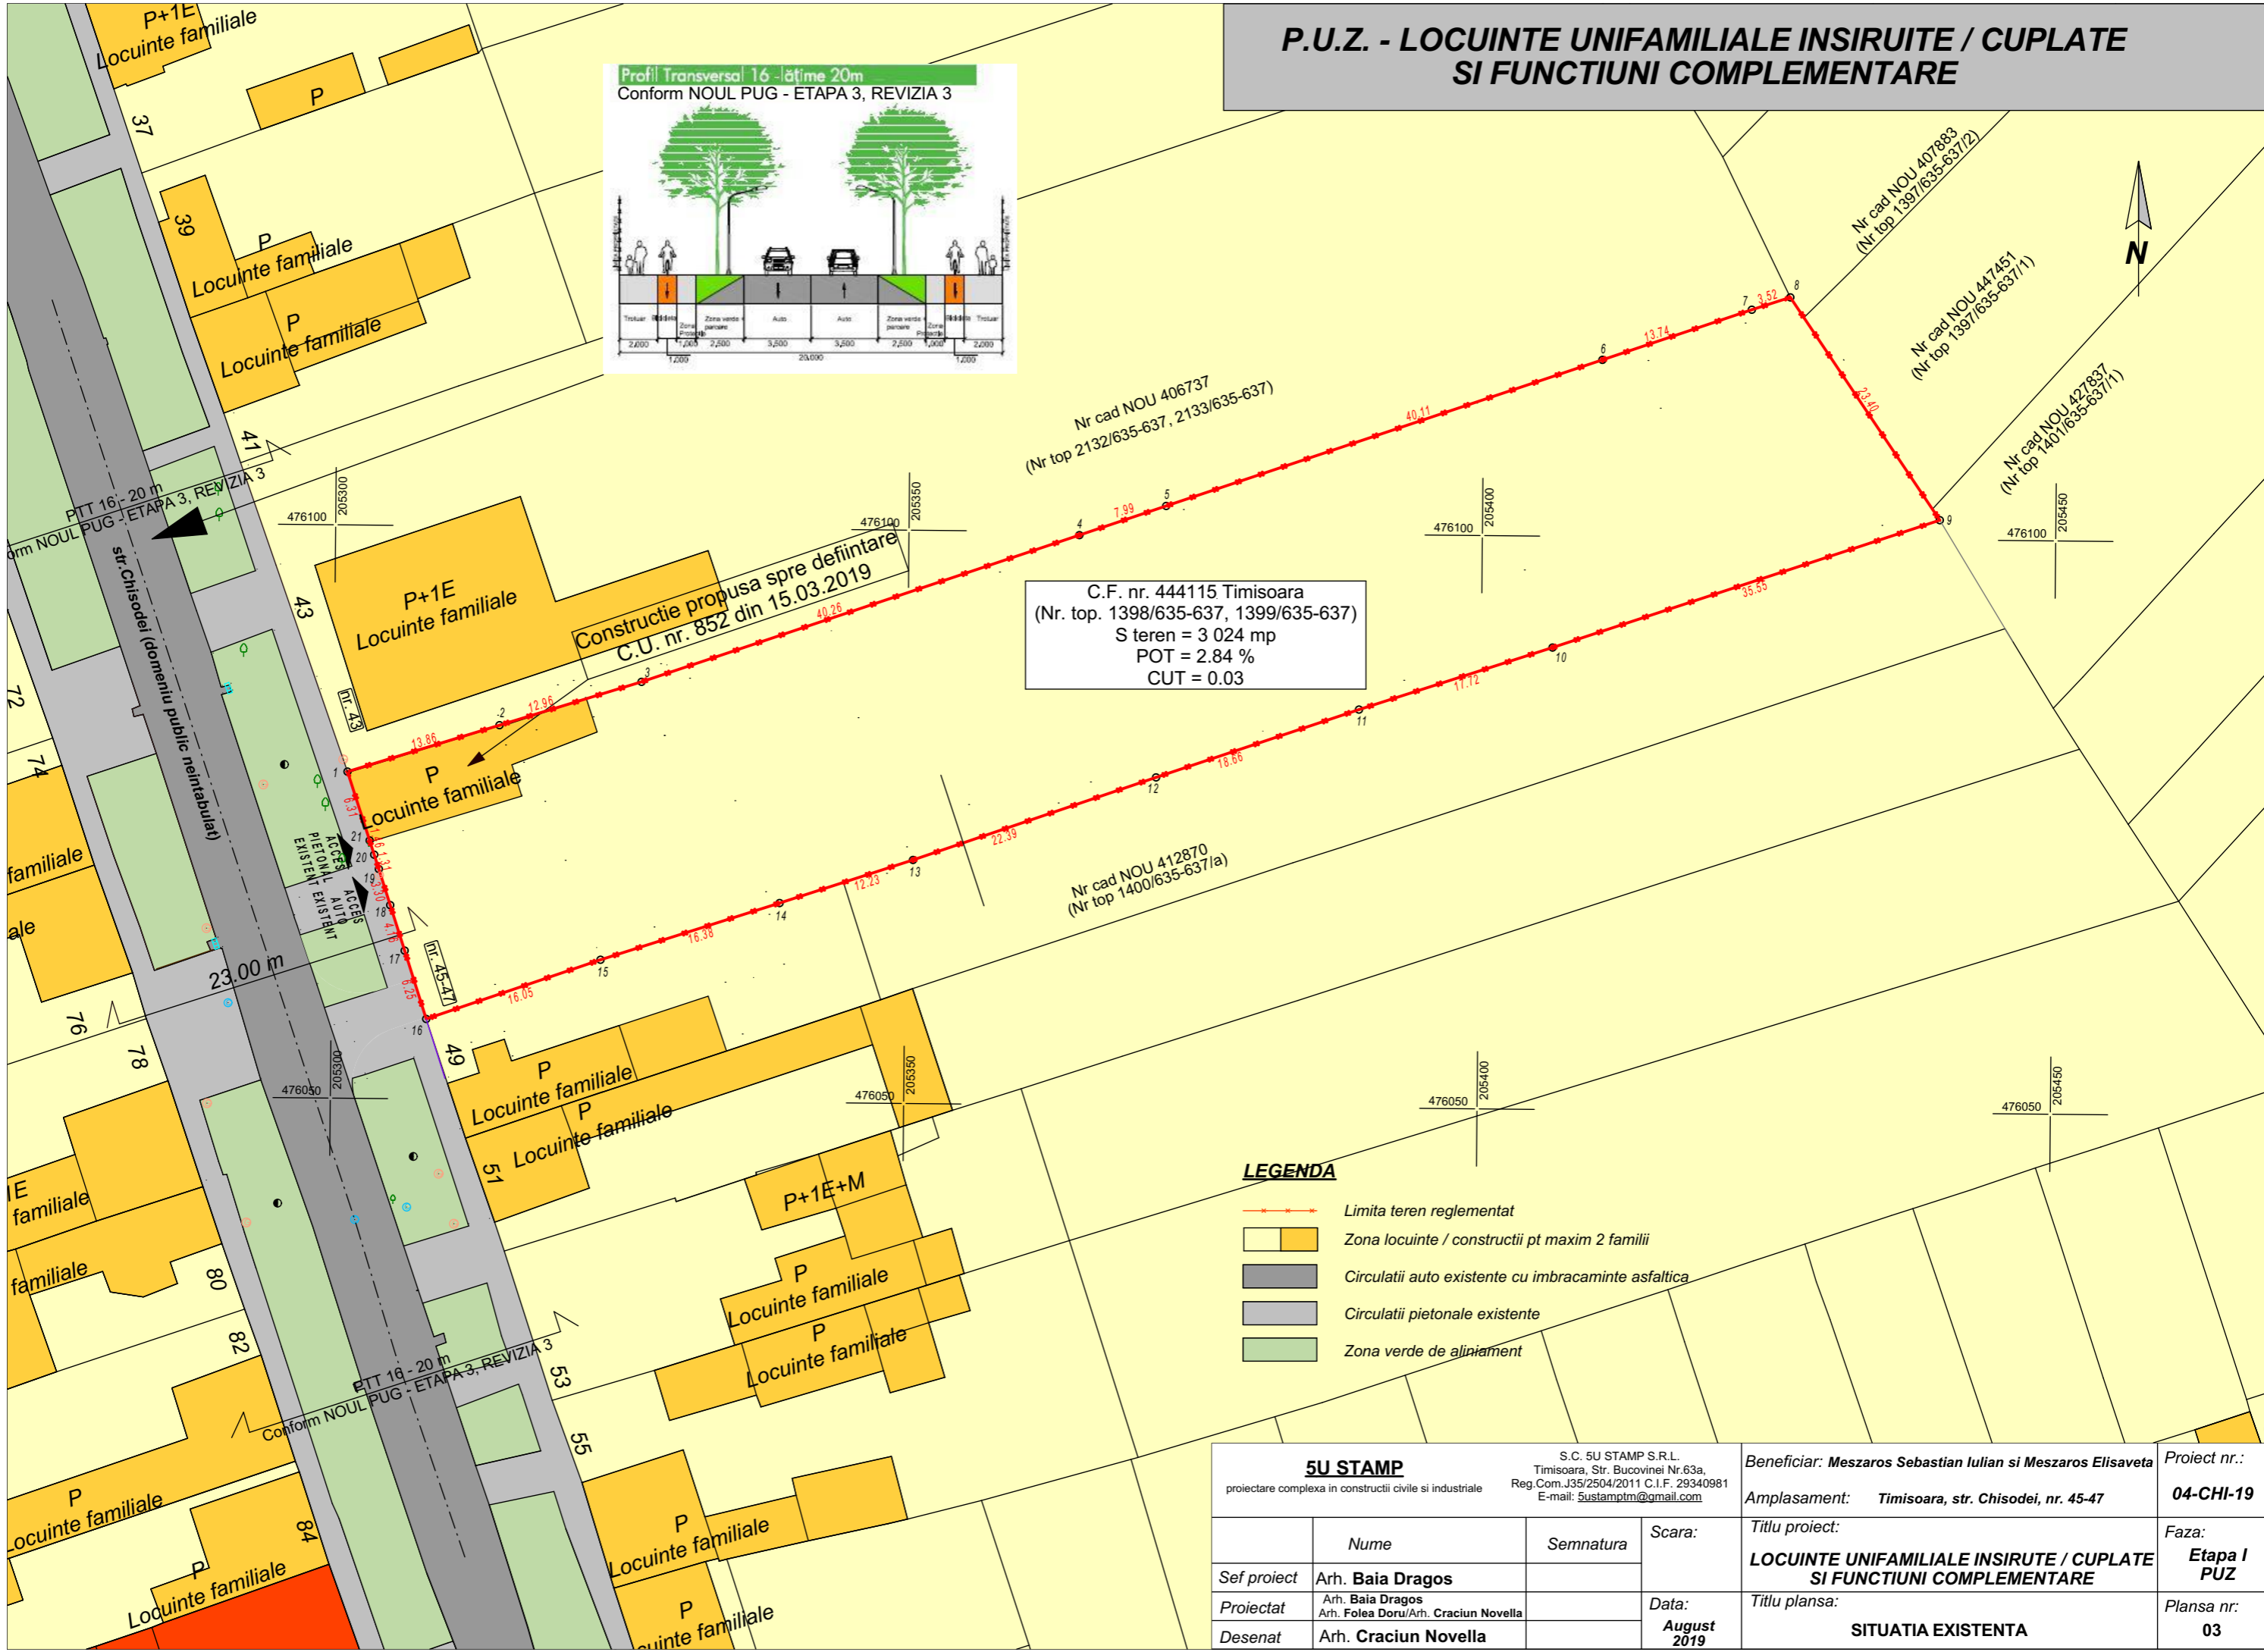


P.U.Z. - LOCUINTE UNIFAMILIALE INSIRUTE / CUPLATE SI FUNCTIUNI COMPLEMENTARE

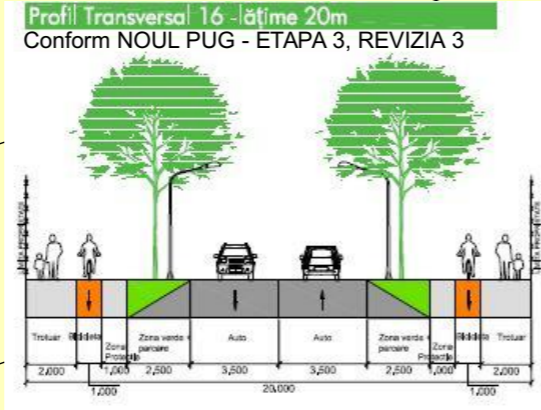

C.F. nr. 444115 Timisoara
 (Nr. top. 1398/635-637, 1399/635-637)
 S teren = 3 024 mp
 POT = 2.84 %
 CUT = 0.03

LEGENDA

- Limita teren reglementat
- Zona locuinte / constructii pt maxim 2 familii
- Circulatii auto existente cu imbracaminte asfaltica
- Circulatii pietonale existente
- Zona verde de aliniament

| | | | | | |
|---|--------------------------------------|--|------------------------|---|----------------------------------|
| 5U STAMP proiectare complexa in constructii civile si industriale | | S.C. 5U STAMP S.R.L. Timisoara, Str. Bucovinei Nr.63a, Reg.Com.J35/2504/2011 C.I.F. 29340981 E-mail: 5ustampm@gmail.com | | Beneficiar: Meszaros Sebastian Iulian si Meszaros Elisaveta | Proiect nr.: 04-CHI-19 |
| Amplasament: Timisoara, str. Chisodei, nr. 45-47 | | Titlu proiect: LOCUINTE UNIFAMILIALE INSIRUTE / CUPLATE SI FUNCTIUNI COMPLEMENTARE | | Faza: Etapa I PUZ | |
| Sef proiect | Arh. Baia Dragos | Semnatura | Scara: | Titlu plansa: SITUATIA EXISTENTA | |
| Proiectat | Arh. Folea Doru/Arh. Craciun Novella | Data: | August 2019 | Plansa nr.: 03 | |
| Desenat | Arh. Craciun Novella | | | | |