
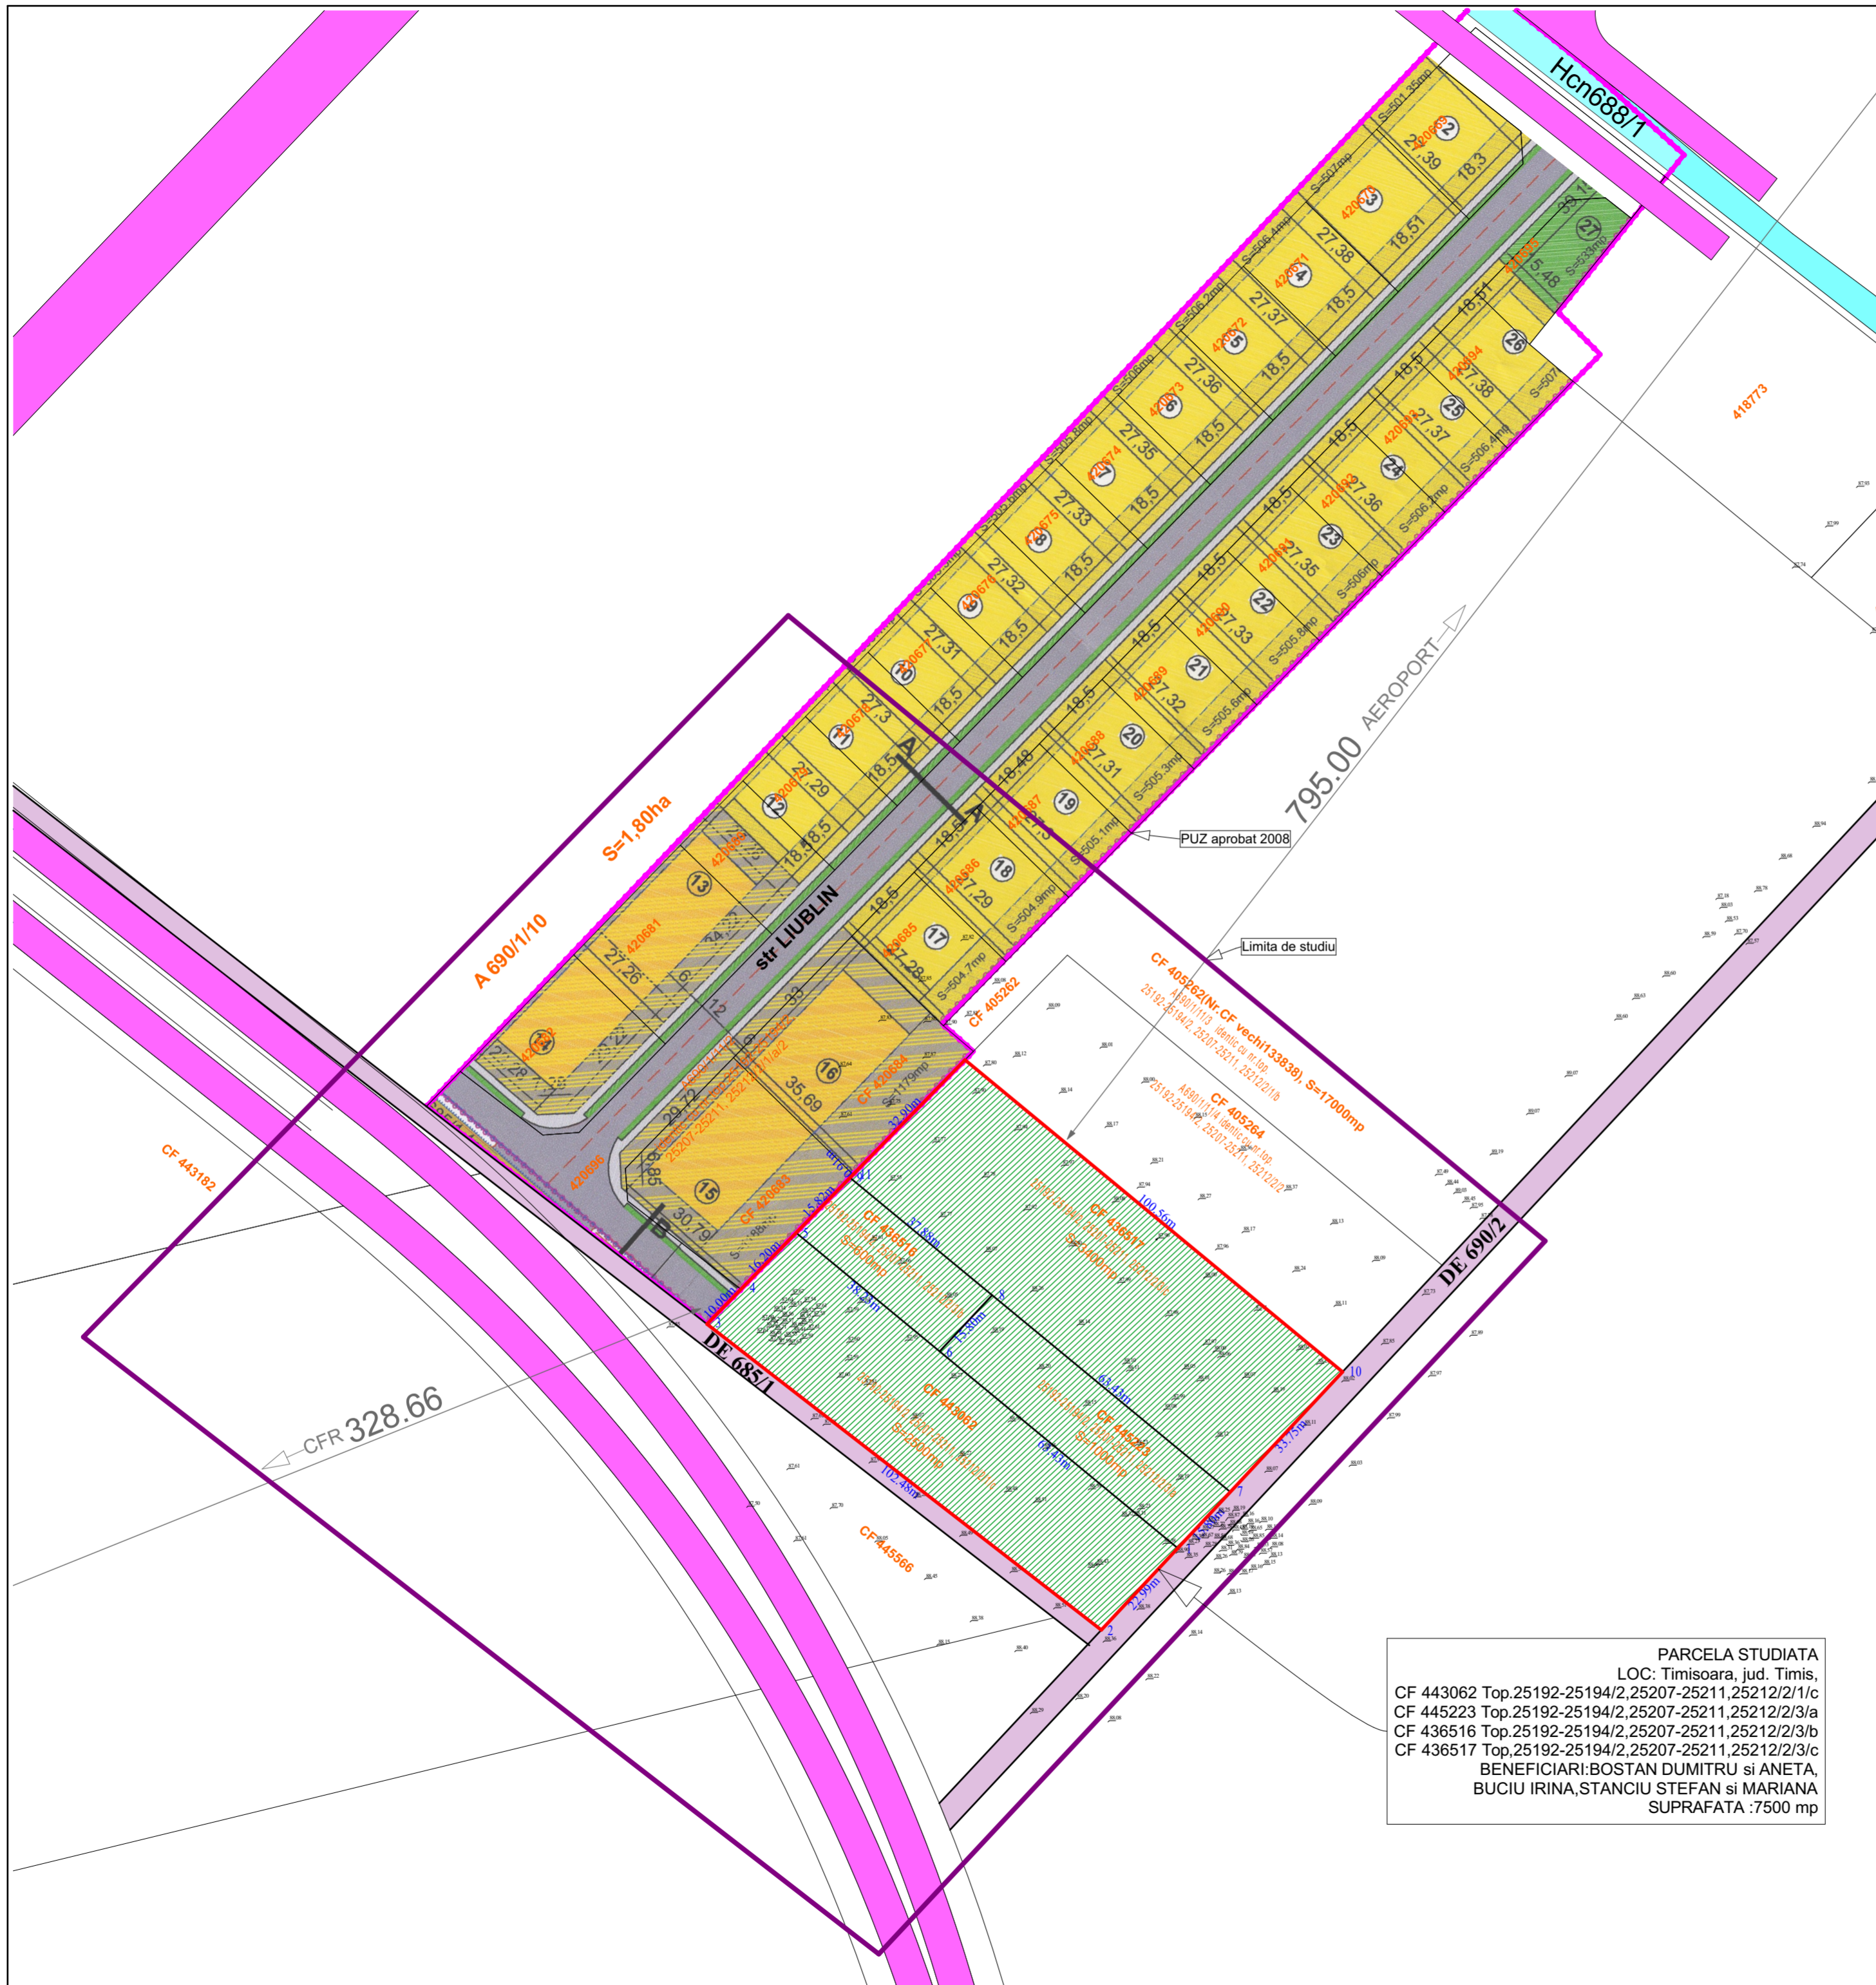


**PLAN URBANISTIC ZONAL**  
**"PARCELARE, CONSTRUIRE LOCUINTE**  
**COLECTIVE SI FUNCTIUNI COMPLEMENTARE"**

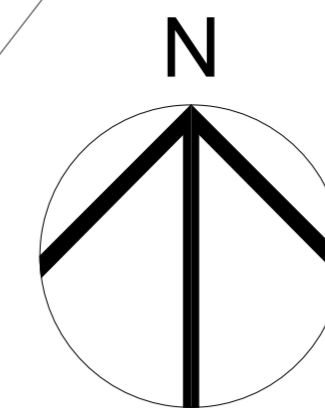

**PARCELA STUDIATA**  
 LOC: Timisoara, jud. Timis,  
 CF 443062 Top.25192-25194/2,25207-25211,25212/2/1/c  
 CF 445223 Top.25192-25194/2,25207-25211,25212/2/3/a  
 CF 436516 Top.25192-25194/2,25207-25211,25212/2/3/b  
 CF 436517 Top.25192-25194/2,25207-25211,25212/2/3/c  
 BENEFICIARI: BOSTAN DUMITRU si ANETA,  
 BUCIU IRINA, STANCIU STEFAN si MARIANA  
 SUPRAFATA : 7500 mp

**LEGENDA**

- Limita intravilan Timisoara
- Zona studiata
- Limita PUZ aprobat
- Limita parcela studiata
- Limite de proprietate
- Zona de locuinte si functiuni complementare existente
- Zona de locuinte existenta
- Zona constructibila
- Ape (cursuri de apa, canale, lacuri) existente
- Drumuri existente Planului Urbanistic Director Nord- Zona Torontalului Timisoara
- Drumuri existente prevazute prin PUZ aprobat
- Drumuri de exploatare existente

	Verificator	Nume	Semnatura	Cerinta	Referat/Expertiza/ Nr./ Data	
	<b>S.C. POWER ON SOLUTIONS S.R.L.</b>				Denumire proiect: <b>PUZ- PARCELARE, CONSTRUIRE LOCUINTE COLECTIVE SI FUNCTIUNI COMPLEMENTARE</b>	Pr. Nr.: 01/2019
	str. G. Musicescu, nr 26, ap 1 Timisoara, Timis e-mail: office@power-on.ro Tel: 0773 806 704					
	<b>Specificatie</b>	<b>Nume</b>	<b>Semnatura</b>	<b>Scara</b>	Beneficiar: Bostan Dumitru, Bostan Aneta, Stanciu Stefan, Stanciu Mariana, Buciu Irina Timisoara, jud. Timis, CF 443062, CF 445223, CF 436516, CF 436517 Amplasament:	Faza: P.U.Z.
	Sef proiect	arh. STANCU Ioan Nicoale		1:1000,		
	Proiectat	arh. STANCU Ioana				
	Desenat	arh. STANCU Ioana		OCTOMBRIE 2019	Denumire plansa: PLAN DE SITUATIE EXISTENT	Nr. plansa: U02