

P.U.Z. - "CONSTRUCTII INDUSTRIALE NEPOLUANTE, DEPOZITARE, PRODUCTIE, SERVICII, BIROURI, COMERT(ET-ZONA ACTIVITATI ECONOMICE CU CARACTER TERTIAR)" TIMISOARA, CF.442194-5.000mp- ZONA SAGUARO- ELBROMPLAST
 SC MULTICO SRL, Arad, str. Bicaz, nr.1-5, CUI1678142, J02/1246/05.08.1991
PROPUNERE DE MOBILARE URBANISTICA, SC.1:1000




LEGENDA P.U.Z.

- LIMITE**
- LIMITA ZONA STUDIATA
 - LIMITA DE PROPRIETATE AFERENTA PUZ-ULUI IN LUCRU 5000MP
 - LIMITE DE PROPRIETATE PARCELE VECINE
- FOLOSINTA TERENURILOR**
- CLADIRI POSIBILE PENTRU CONSTRUCTII INDUSTRIALE NEPOLUANTE, DEPOZITARE, PRODUCTIE, SERVICII, BIROURI, COMERT
 - TERN CURTI CONSTRUCTII -ZONA UNITATI INDUSTRIALE
 - PUZ-URI APROBATE -ZONA UNITATI INDUSTRIALE
 - PUZ-URI APROBATE -ZONA BIROURI SI SERVICII
 - SPATIU VERDE
 - INTERDICTIE DE CONSTRUIRE TEMPORARA PANA LA APROBARE PUZ/PUD
 - ZONA DE CONSTRUIBILITATE
- CAI DE COMUNICATIE**
- DRUMURI DE EXPLOATARE EXISTENTE
 - DRUMURI PROPUSE
 - PISTA BICICLETA
 - TROTUAR
 - PARCAJE, PLATFORME BETONATE


PARCELE CU INTERDICTIE DE CONSTRUIRE PANA LA APROBARE PUZ

HALA ELBROMPLAST

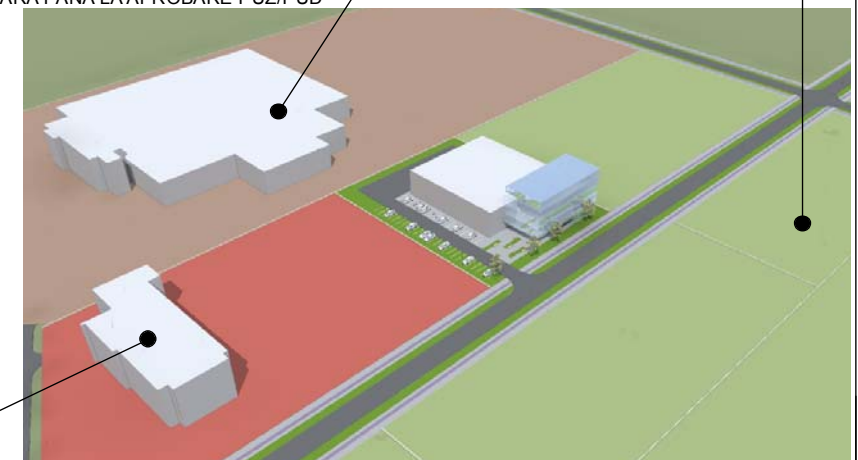


Hmax comisa 18m P+4E

SAGUARO-BIROURI

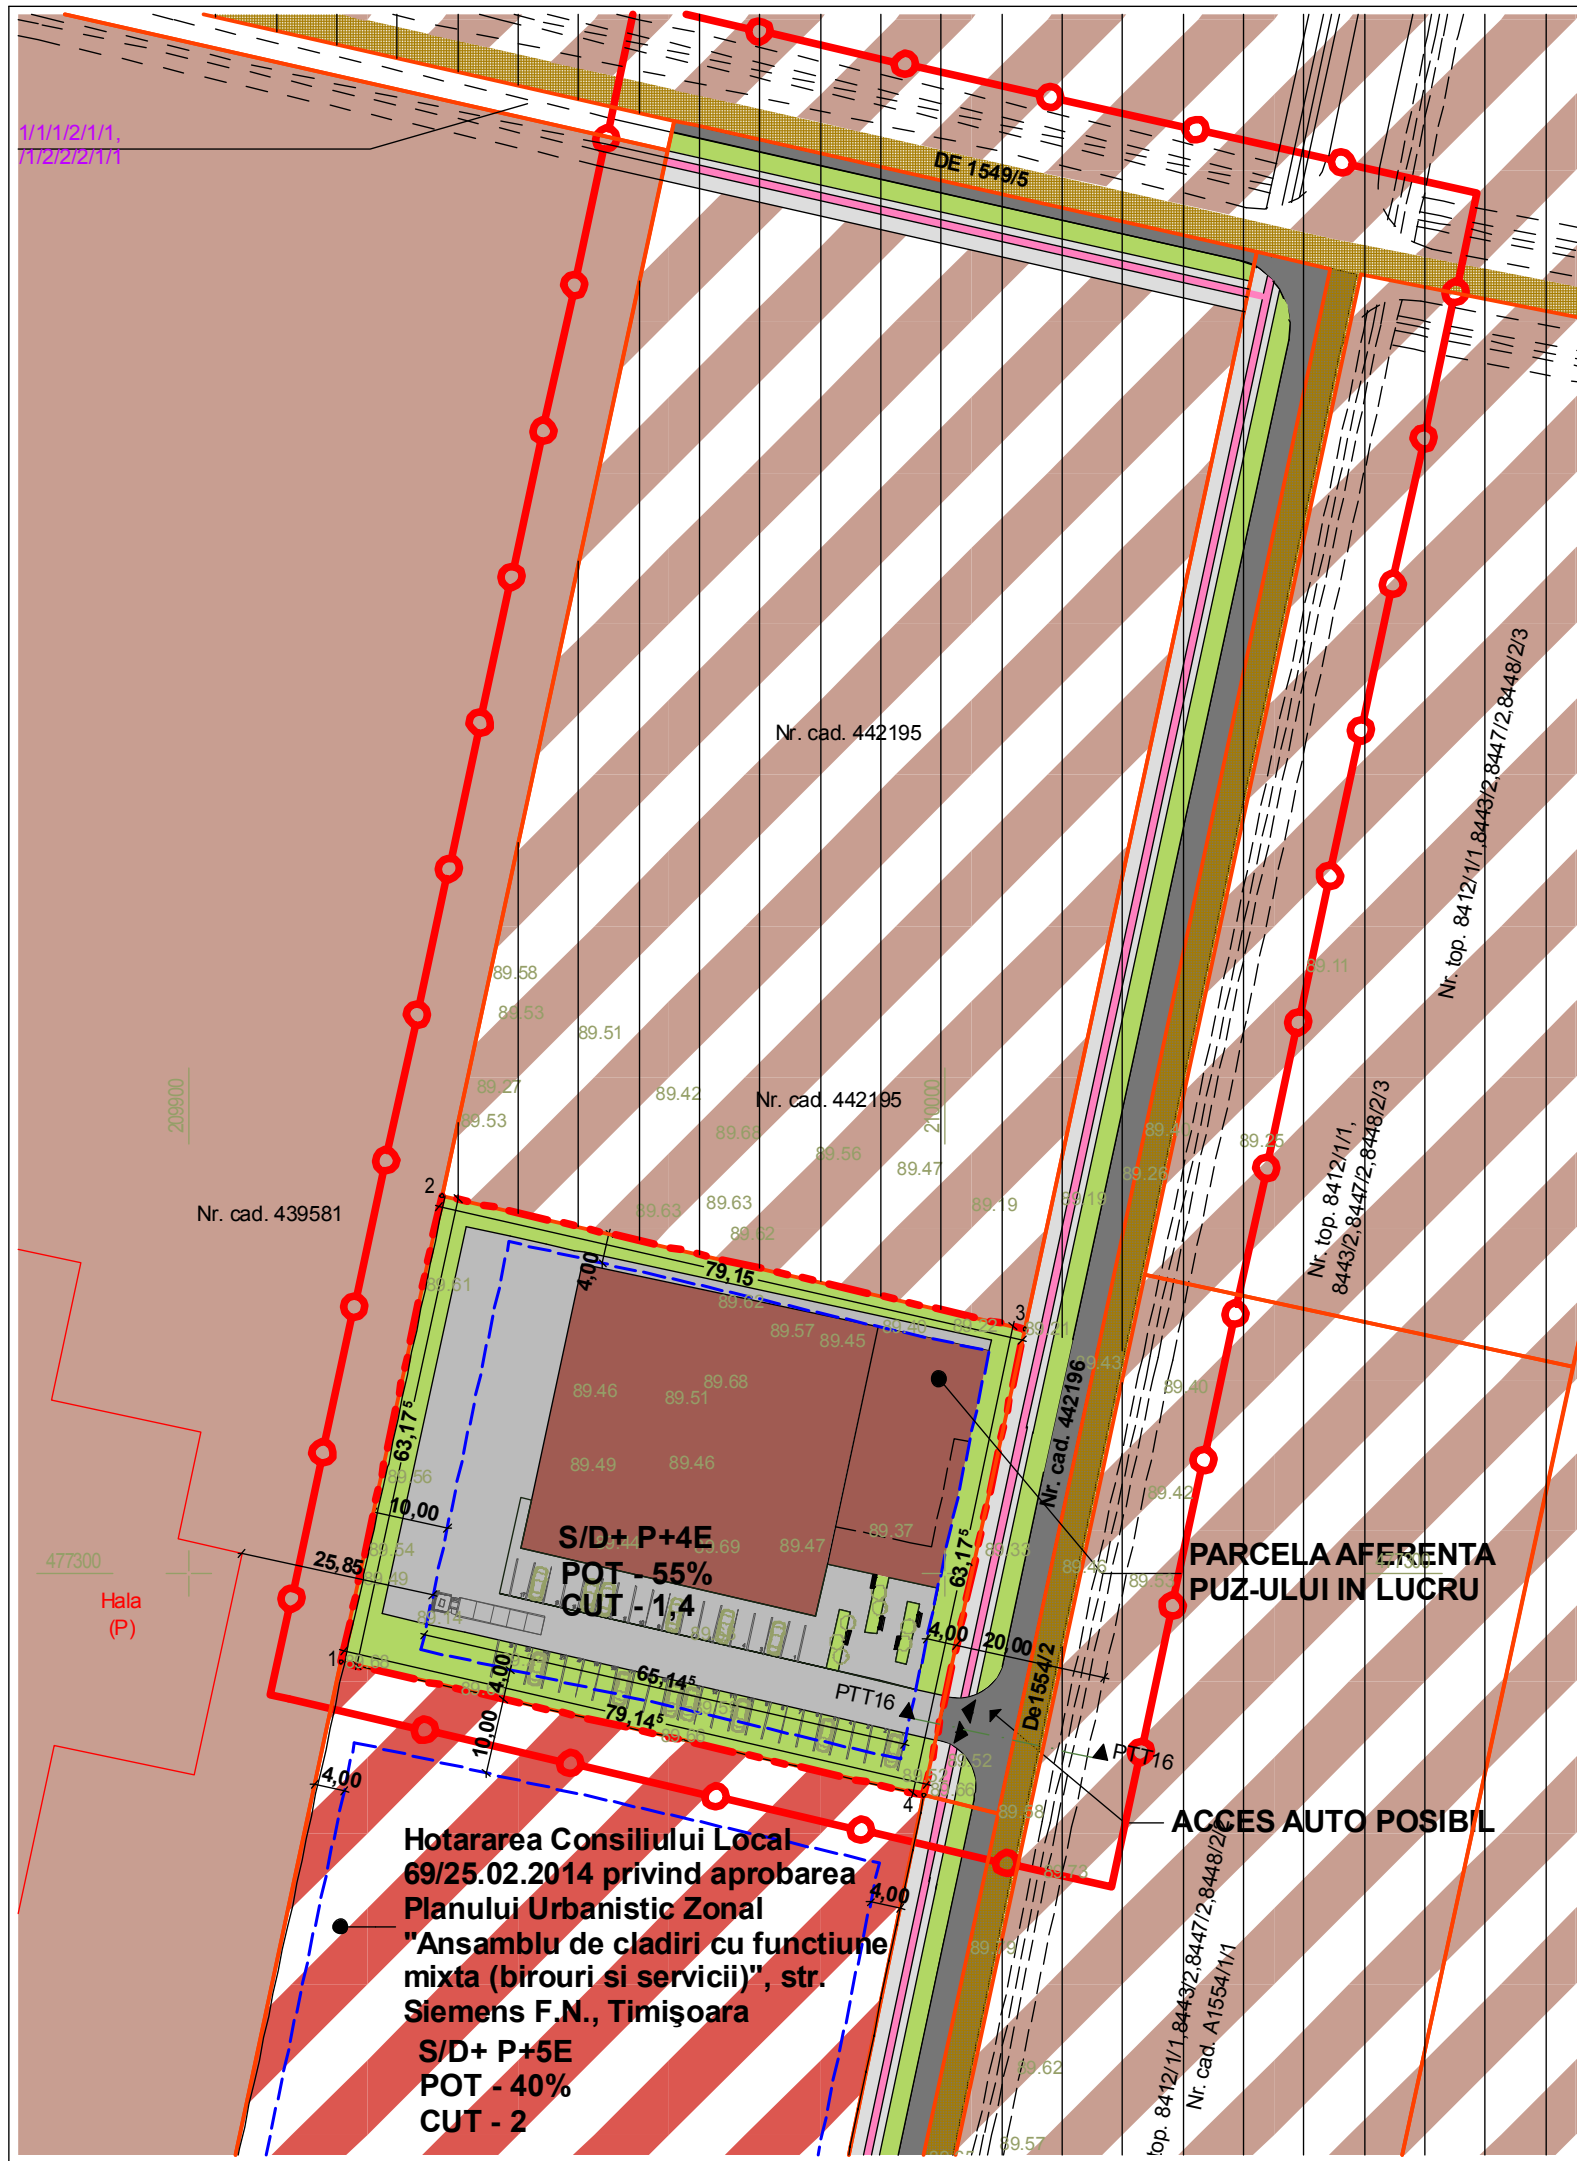

Hotararea Consiliului Local
 69/25.02.2014 privind aprobarea
 Planului Urbanistic Zonal
 "Ansamblu de cladiri cu functiune
 mixta (birouri si servicii)", str.
 Siemens F.N., Timisoara
 S/D+ P+5E
 POT - 40%
 CUT - 2

	- BIROU INDIVIDUAL DE ARHITECTURA - DUMITRELE ELENA EMILIA C.I.F. 33026694, Dumbravita, str. Al.Macedon, nr.5, ap. 1, tel.0740074979 emiliadumitrele@gmail.com		Beneficiar: SC MULTICO SRL, Arad, str. Bicaz, nr.1-5, CUI 1678142, J02/1246/05.08.1991 Adresa amplasament: TIMISOARA, jud.Timis, C.F.442194, ZONA SAGUARO-ELBROMPLAST	Proiect nr. 21/2015
	SPECIFICATIE ȘEF PROIECT PROIECTAT DESENAT	NUME arh. DUMITRELE Elena-Emilia arh. DUMITRELE Elena-Emilia arh. DUMITRELE Elena-Emilia	SEMNĂTURA _____ _____ _____	Scara: 1:1000 Data: sep. 2016