


# **STUDIU DE OPORTUNITATE LOCUIINTE COLECTIVE IN REGIM P+2E+M SI FUNCTIUNI CONEXE**



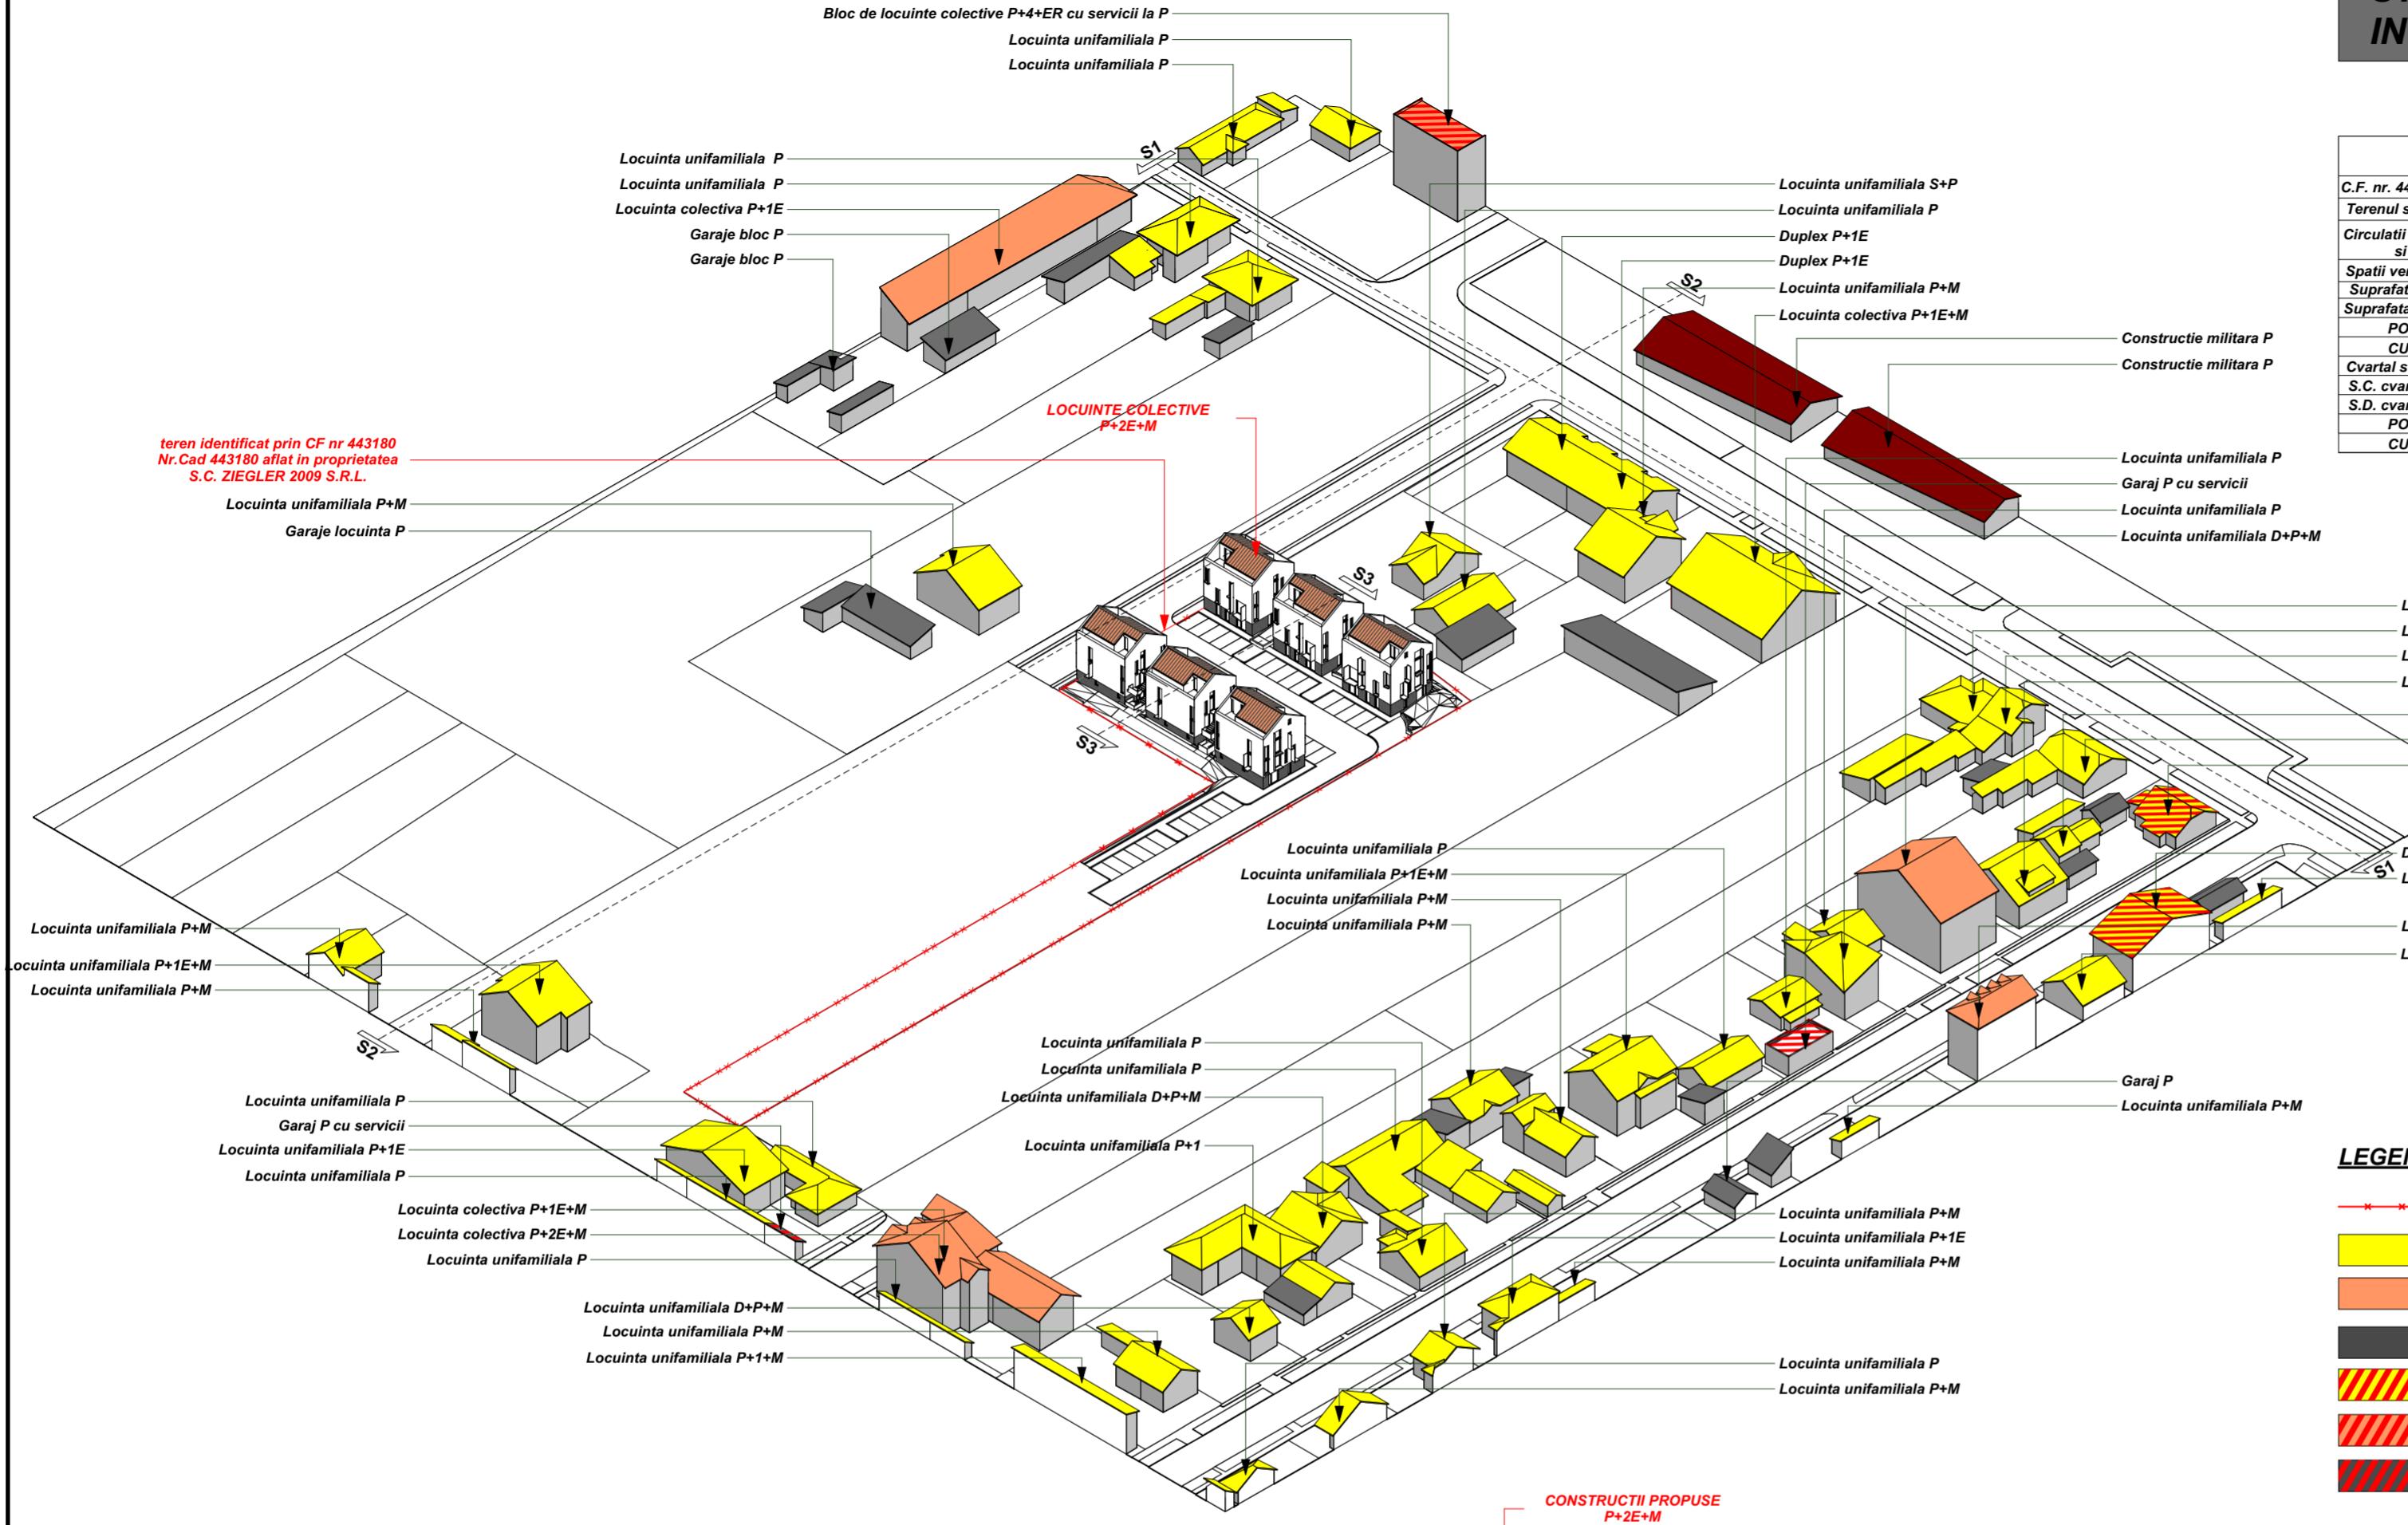


	<u>Situatia propusa</u> (mp)
<b>C.F. nr. 443180 Timisoara; nr. cad.: 443180</b>	
<b>Terenul studiat</b>	<b>3884</b>
<b>Circulatii pietonale, auto si parcaje</b>	<b>1405.08 - 36%</b>
<b>Spatii verzi</b>	<b>1848.22 - 48%</b>
<b>Suprafata construita</b>	<b>630.70 - 16%</b>
<b>Suprafata desfasurata</b>	<b>2396.66</b>
<b>POT</b>	<b>16.24%</b>
<b>CUT</b>	<b>0.62</b>
<b>Cvartal studiat</b>	<b>20311.00</b>
<b>S.C. cvartal studiat</b>	<b>1903.13</b>
<b>S.D. cvartal studiat</b>	<b>4448.70</b>
<b>POT</b>	<b>9.37%</b>
<b>CUT</b>	<b>0.22</b>



### **LEGENDA:**

- |  |   |
|--|---|
|  | <b>Limita de proprietate</b>  |
|  | <b>Cladiri cu functiune rezidentiala - locuinte unifamiliale (P; S+P; P+M; P+1; D+P+M; P+1+M)</b> |
|  | <b>Blocuri de locuinte colective ( P+1+M; P+2+M; P+4+ER)</b>                                      |
|  | <b>Garaje existente</b>   |
|  | <b>Cladiri cu functiune rezidentiala cu servicii la parter (P; P+1+M)</b>                         |
|  | <b>Blocuri de locuinte colective cu servicii la parter (P+4+ER)</b>                               |
|  | <b>Garaje si servicii (P)</b>   |

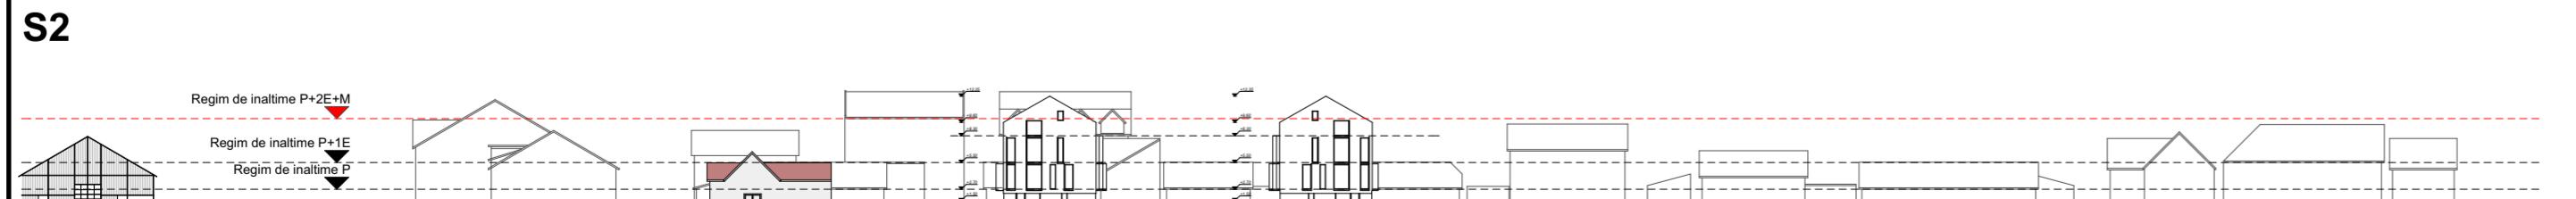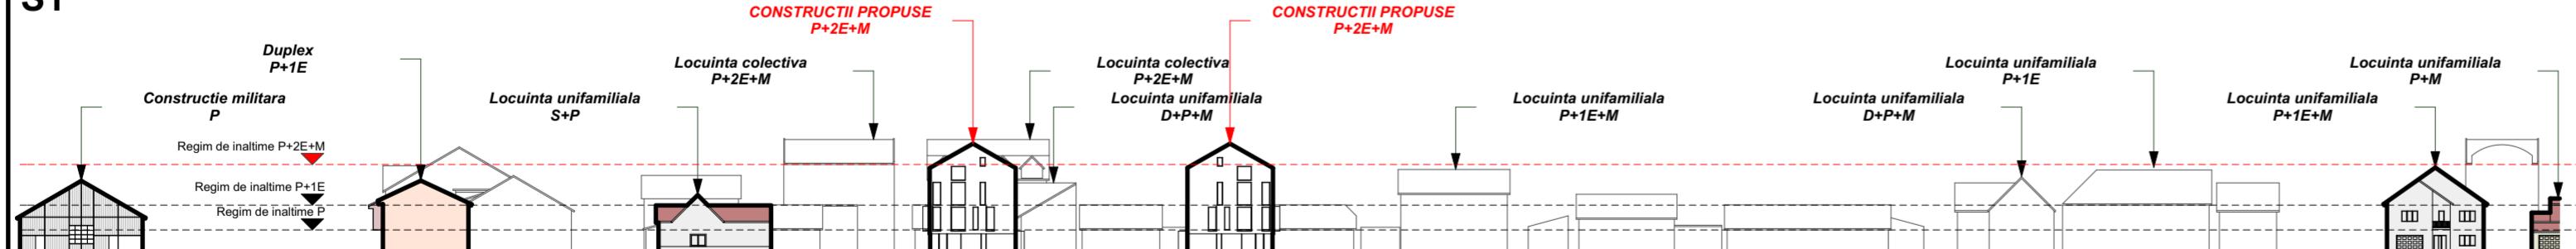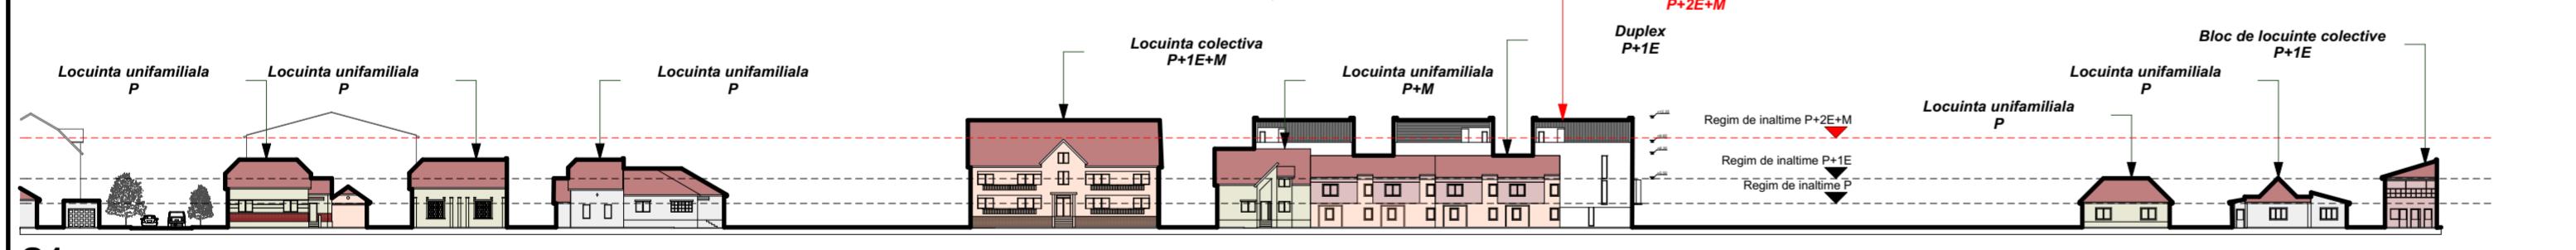

Vizat spre neschimbare					Stampila SRL	Stampila OAR
Verifier / expert	Nume	Semnatura	Cerinta	Referat / Expertiza Nr. / Data		
<b>D-Context Studio</b>  S.C. D-Context Studio S.R.L. Timisoara, str Martir Ferkel Suteu nr.8, sc. A, Ap: 19 Reg. Com. J35/1778/2006 C.U.I. RO 18734492 Tel. 40/256460404 E-mail: mirfdragan@gmail.com			Beneficiar: <b>S.C. ZIEGLER 2009 S.R.L.</b>  Amplasament: <b>Timisoara, Str. Campina, nr.37-39</b> <b>CF Nr. 443180, Nr. TOP 443180</b>			Proiect nr.:  <b>29/2016</b>
		Semnatura	Scara:  <b>1:500</b>	Titlu proiect:  <b>ELABORARE PUZ LOCUNTE COLECTIVE IN REGIM P+2E+M SI FUNCTIUNI CONEXE</b>		Faza:  <b>S.O.</b>
Sef proiect	<b>arh. Dragomir Dragan</b>					
Proiectat	<b>arh. Dragomir Dragan</b>		Data:  <b>iun 2016</b>	Titlu planșa:  <b>RELATIA CU VECINATATILE - PROPUȘ</b>		Planșa nr:  <b>A-06</b>
Desenat	<b>arh. Corina Gligor</b>					