


STUDIU DE OPORTUNITATE LOCUINTE COLECTIVE IN REGIM P+2E+M SI FUNCTIUNI CONEXE


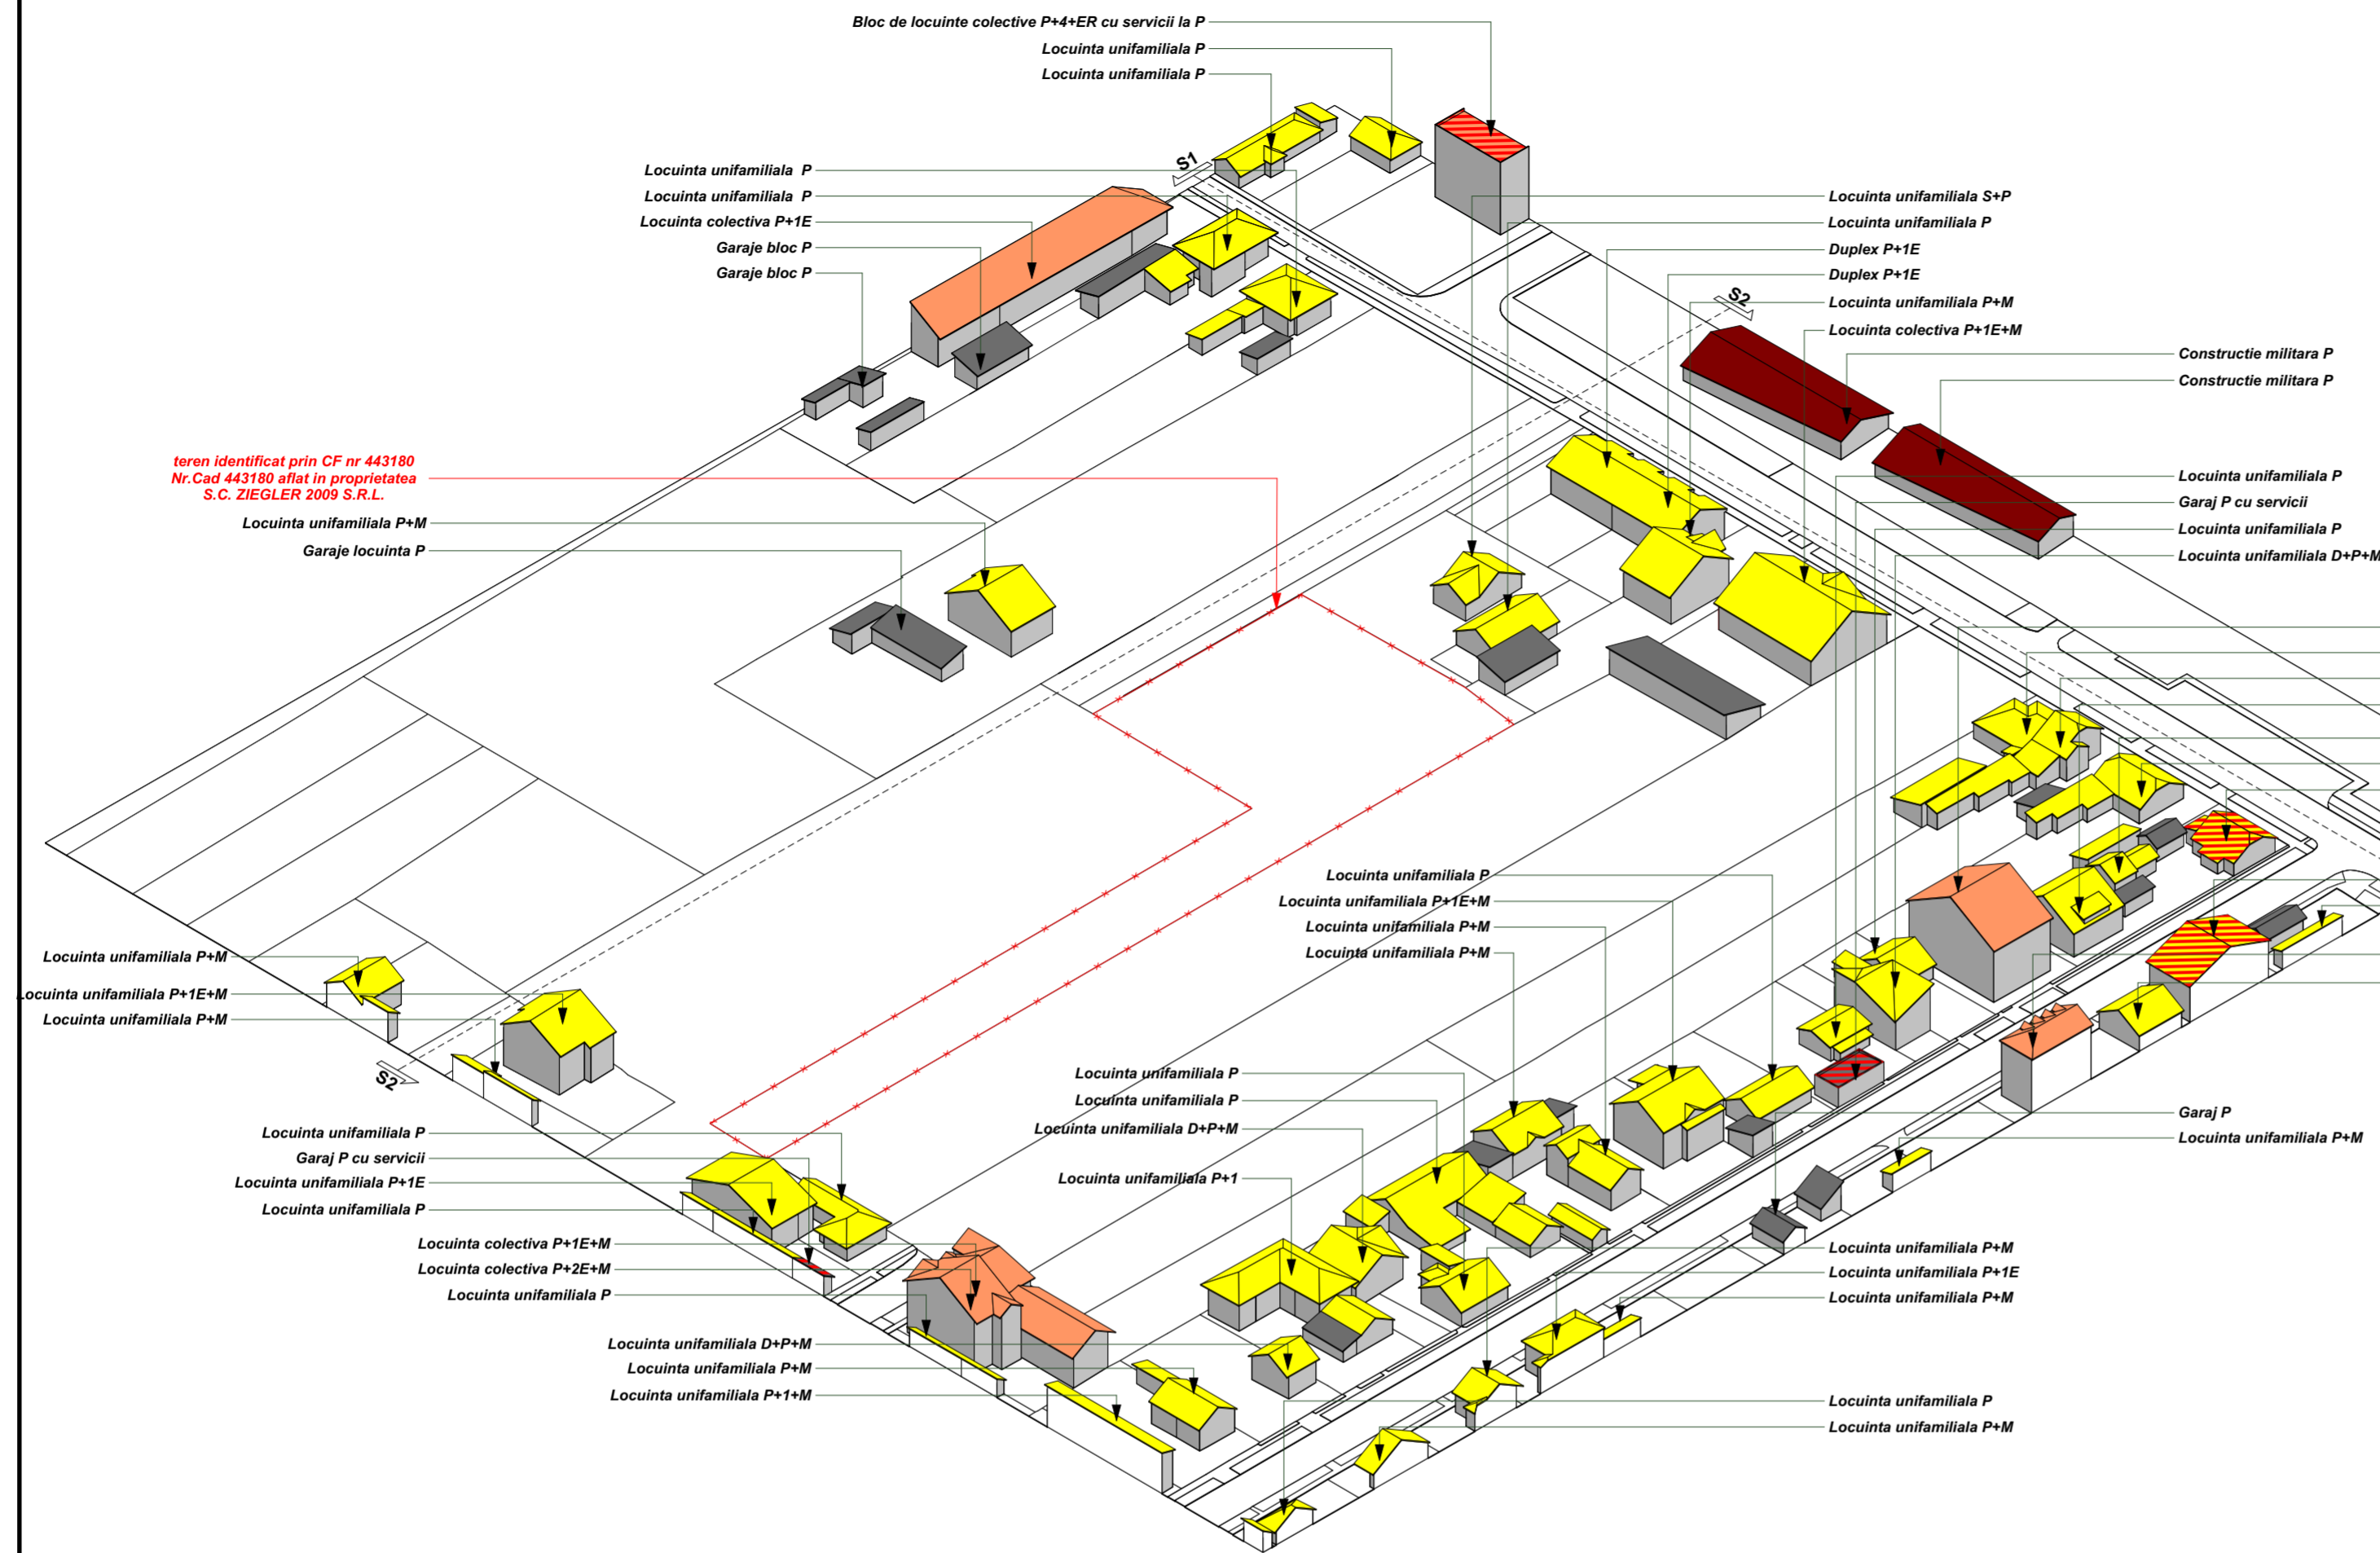


teren identificat prin CF nr 443180
Nr.Cad 443180 aflat in proprietatea
S.C. ZIEGLER 2009 S.R.L.

	Situatia existenta (mp)
C.F. nr. 443180 Timisoara; nr. cad.: 443180	
Terenul studiat	3884
Circulatii pietonale, auto si parcaje	0
Spatii verzi	3884
Suprafata construita	0
Suprafata desfasurata	0
POT	0%
CUT	0.0
Cvartal studiat	20311.00
S.C. cvartal studiat	1273.43
S.D. cvartal studiat	2052.04
POT	6.27%
CUT	0.10

LEGENDA:

- Limita de proprietate
- Cladiri cu functiune rezidentiala - locuinte unifamiliale (P; S+P; P+M; P+1; D+P+M; P+1+M)
- Blocuri de locuinte colective (P+1+M; P+2+M; P+4+ER)
- Garaje existente
- Cladiri cu functiune rezidentiala cu servicii la parter (P; P+1+M)
- Blocuri de locuinte colective cu servicii la parter (P+4+ER)
- Garaje si servicii (P)

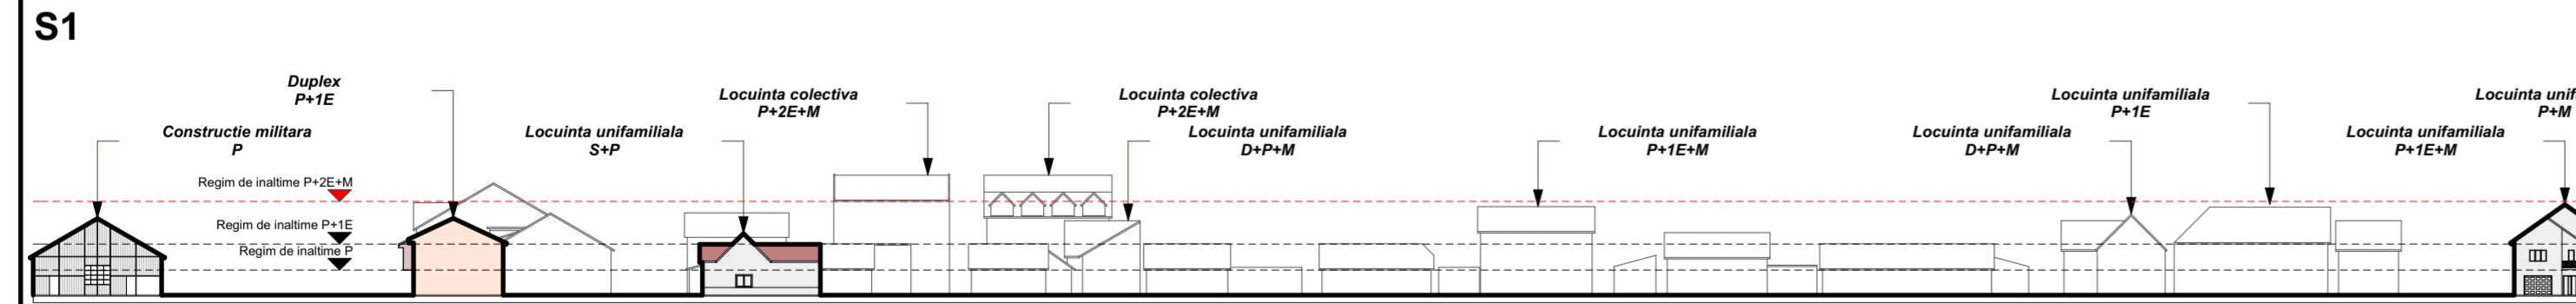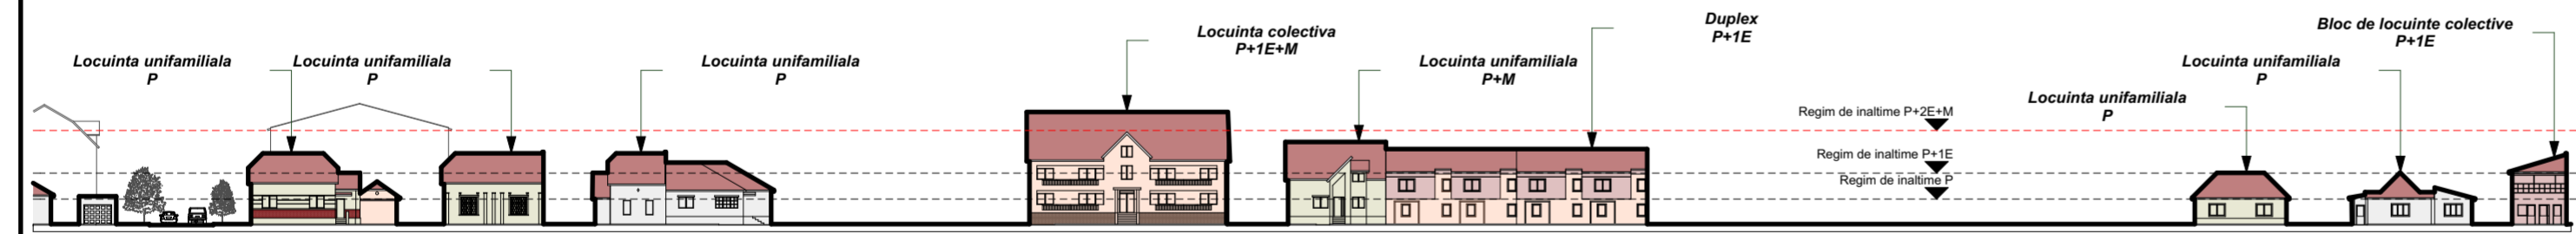

Vizat spre neschimbare				Stampila SRL	Stampila OAR
Verificator / expert	Nume	Semnatura	Cerinta	Referat / Expertiza Nr. / Data	
D-Context Studio			Beneficiar: S.C. ZIEGLER 2009 S.R.L.		Proiect nr.: 29/2016
S.C. D-Context Studio S.R.L. Timisoara, Str. Mester Feretel Soseaua nr.8 sc.A, Ap: 19 Reg. Com. 155172/2008 C.U.L. RO 18734492 Tel. 0236465404 E-mail: mirkdragan@gmail.com			Amplasament: Timisoara, Str. Campina, nr.37-39 CF Nr. 443180, Nr. TOP 443180		Faza: S.O.
Sef proiect	arh. Dragomir Dragan	Semnatura	Scara: 1:500	Titlu proiect: ELABORARE PUZ LOCUINTE COLECTIVE IN REGIM P+2E+M SI FUNCTIUNI CONEXE	
Proiectat	arh. Dragomir Dragan		Data: iun 2016	Titlu plansa: RELATIA CU VICINATATILE - EXISTENT	
Desenat	arh. Corina Gligor			Plansa nr. A-04	