





PLAN URBANISTIC ZONAL "ZONA SPORTIVA SI AGREMENT" CALEA SAGULUI

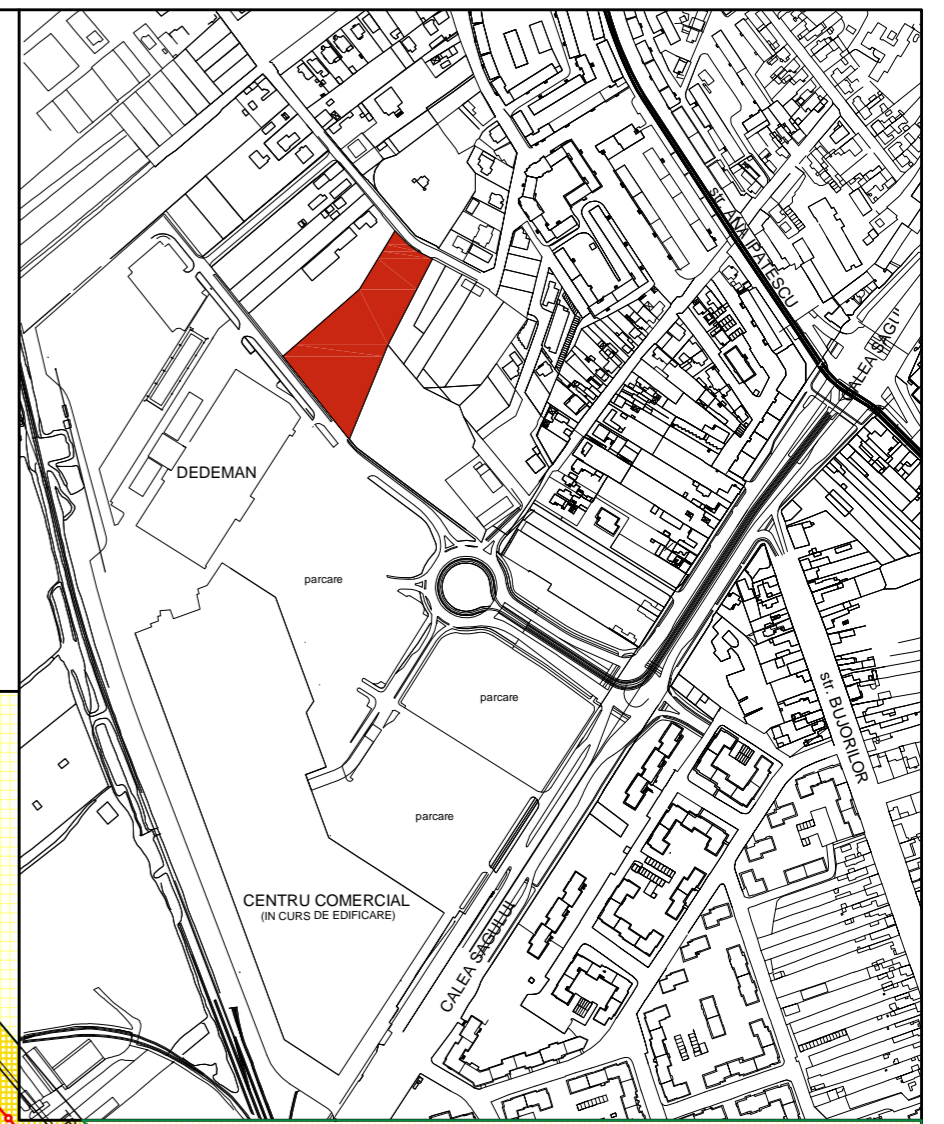

PLAN DE INCADRARE scara grafica

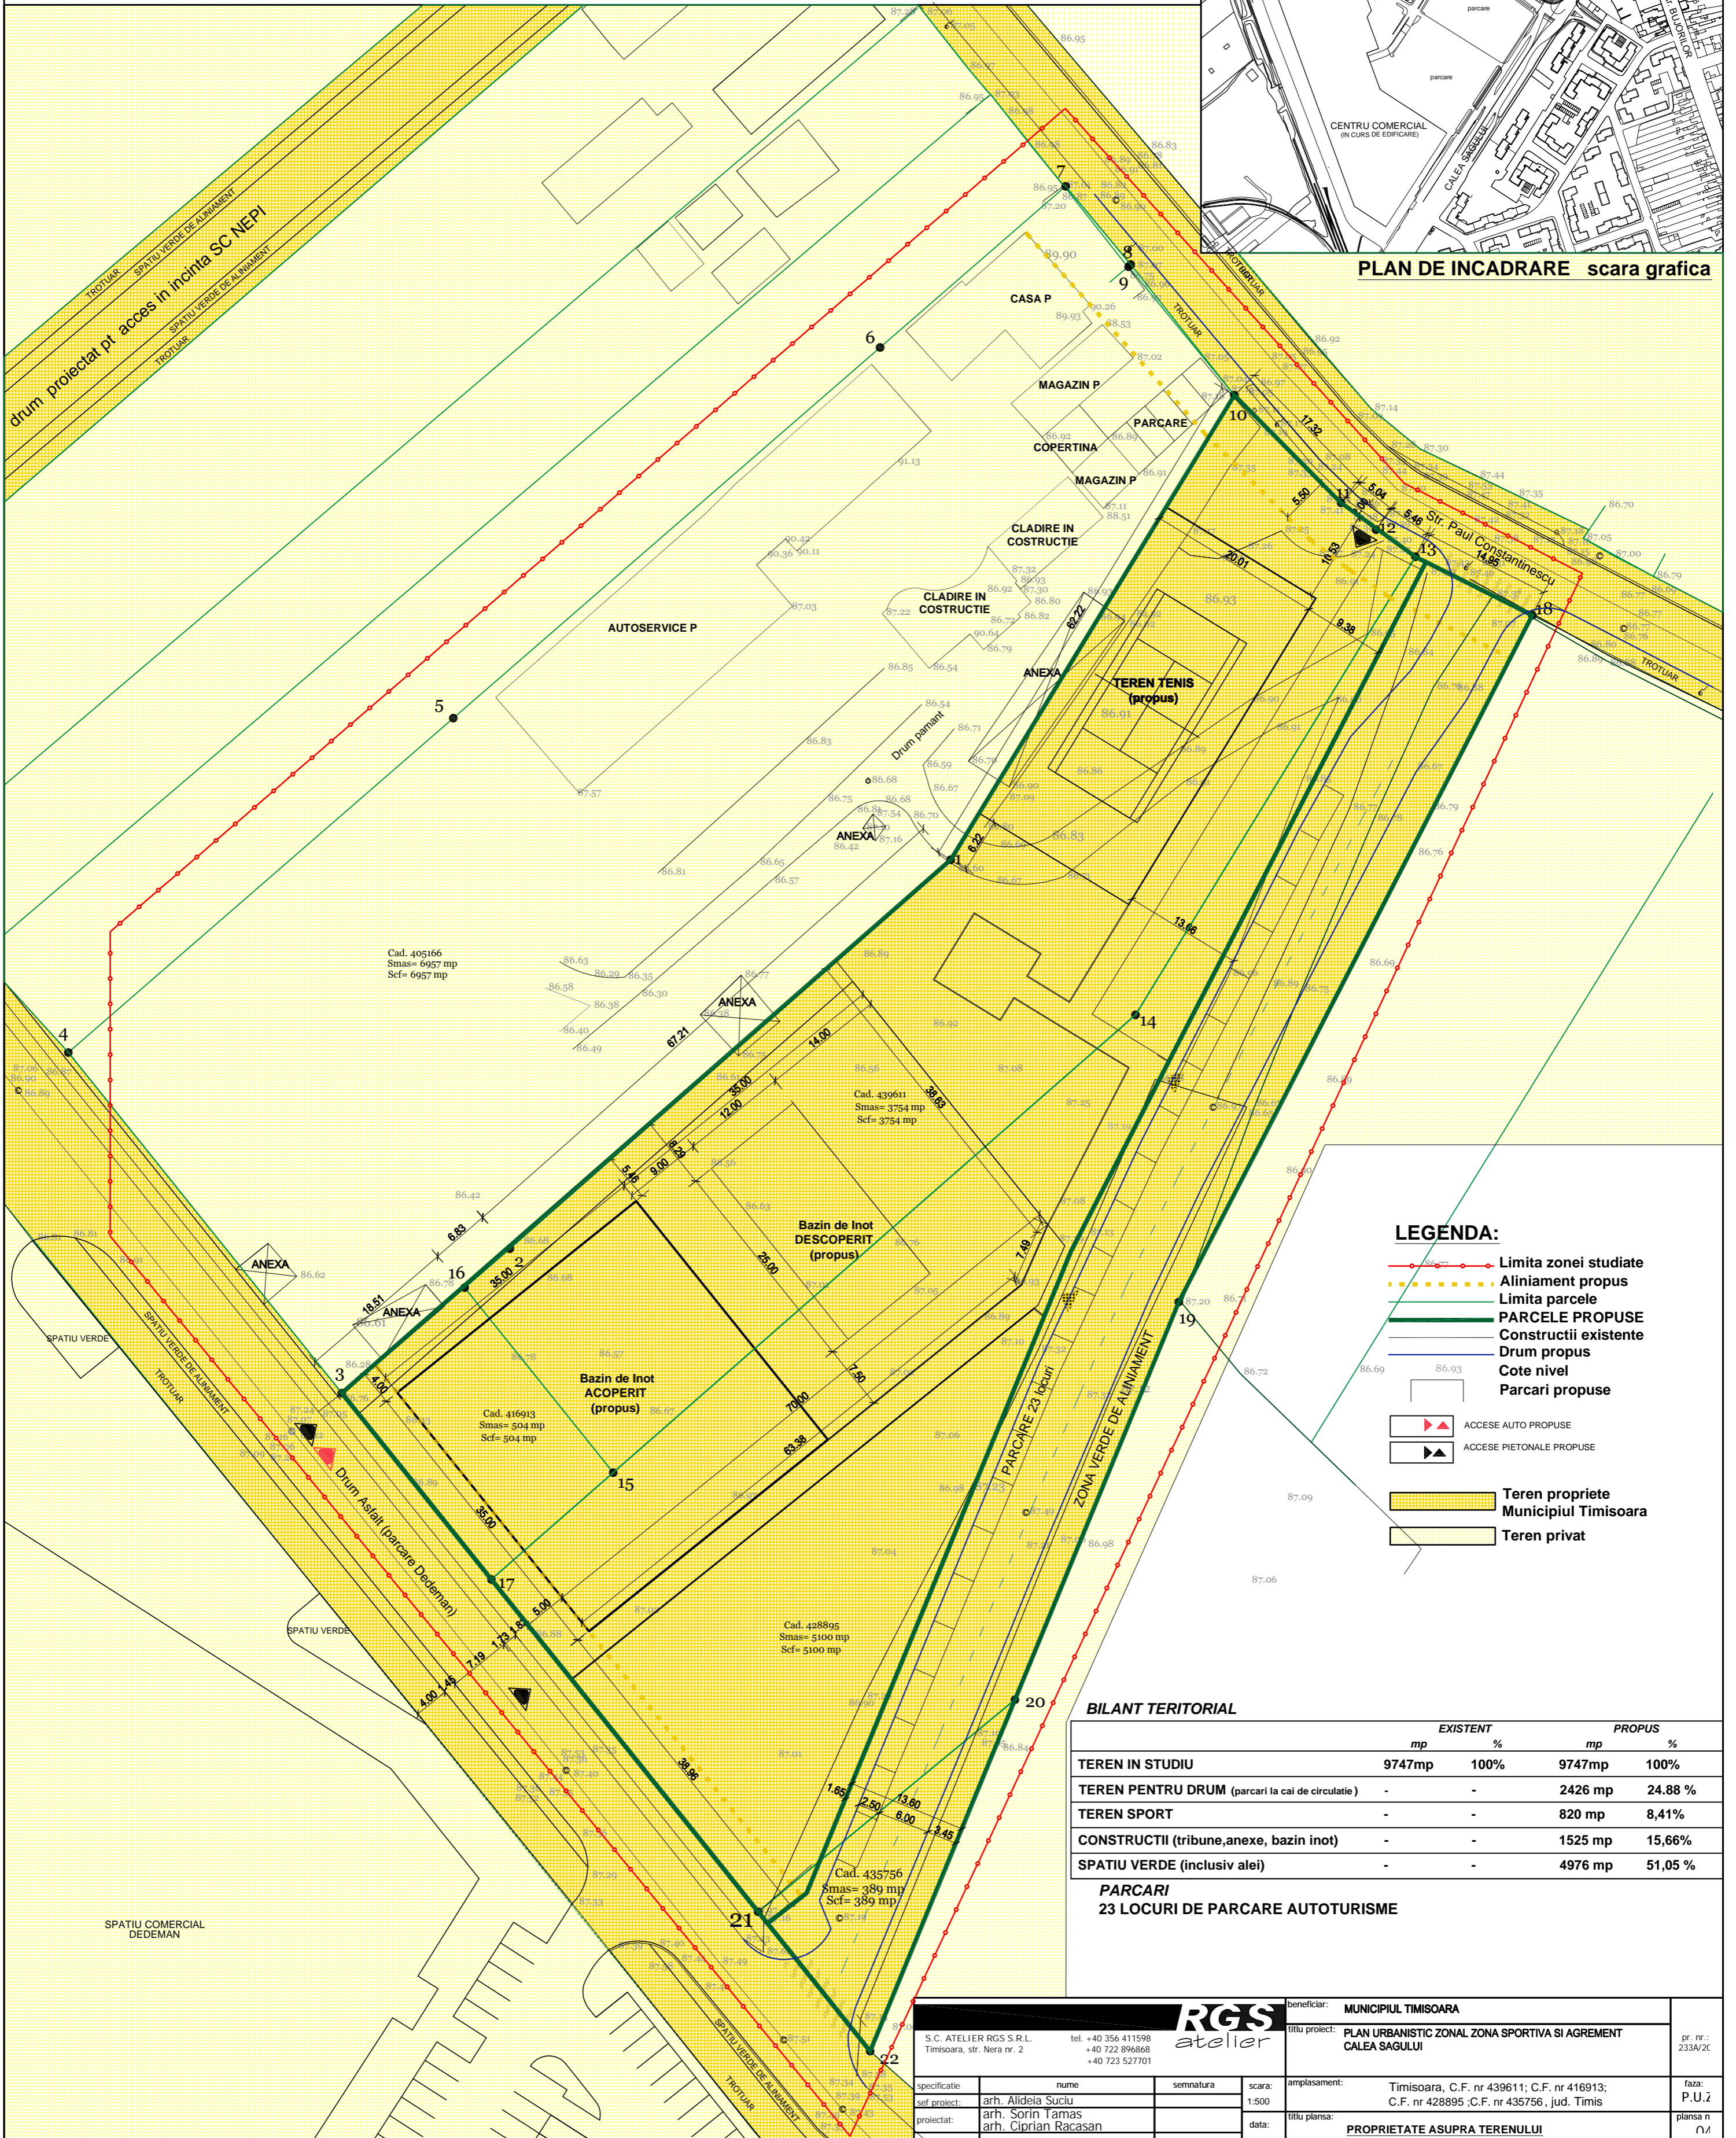

LEGENDA:

- Limita zonei studiate
- - - - - Aliniament propus
- Limita parcele
- PARCELE PROPUSE
- Constructii existente
- Drum propus
- Cote nivel
- Parcari propuse
- ▲ ACCESE AUTO PROPUSE
- ▶ ACCESE PIETONALE PROPUSE
- Teren proprietate Municipiul Timisoara
- Teren privat

BILANT TERITORIAL

TEREN IN STUDIU	EXISTENT		PROPUSE	
	mp	%	mp	%
TEREN IN STUDIU	9747mp	100%	9747mp	100%
TEREN PENTRU DRUM (parcari la cai de circulatie)	-	-	2426 mp	24,88 %
TEREN SPORT	-	-	820 mp	8,41%
CONSTRUCTII (tribune, anexe, bazin inot)	-	-	1525 mp	15,66%
SPATIU VERDE (inclusiv alei)	-	-	4976 mp	51,05 %

PARCARI
23 LOCURI DE PARCARE AUTOTURISME

S.C. ATELIER RGS S.R.L. Timisoara, str. Nera nr. 2		tel. +40 356 411598 +40 722 896868 +40 723 527701		beneficiar: MUNIPIUL TIMISOARA		titlu proiect: PLAN URBANISTIC ZONAL ZONA SPORTIVA SI AGREMENT CALEA SAGULUI		pr. nr.: 233A/2C	
specificatie	nume	semnatura	scara:	amplasament: Timisoara, C.F. nr 439611; C.F. nr 416913; C.F. nr 428895 ;C.F. nr 435756 , jud. Timis		faza: P.U.z		plana n	
sef proiect:	arh. Aldeia Suci		1:500					n/a	
proiectat:	arh. Sorin Tamas arh. Ciprian Racasan			data:		titlu plansa:		PROPRIETATE ASUPRA TERENULUI	